


F.A.P. R.T.E.	SECTION	COUNTY	TOTAL SHEETS	SHEET NO.
315	(34-6.55-1)	HANCOCK/McDONOUGH	433	315
STA. 1444+00.00		TO STA. 1445+00.00		
FED. ROAD DIST. NO.		ILLINOIS	FED. AID PROJECT	
		STATE CONTRACT NO. 68206		
260	280	300	320	

DATE	BY
ORIGINAL SURVEY	SUPERVISED
NOTE BOOK	PLOTTED
	TEMPLATE
	AREAS CHECKED

DATE	BY
ORIGINAL SURVEY	SUPERVISED
NOTE BOOK	PLOTTED
	TEMPLATE
	AREAS CHECKED

Plot Date: 8/20/2006
 Plotted By: scapulus
 Pen Table: tab1.tbl
 Filename: I:\03033\c001\construction\plans\236_xss\main1a.dgn

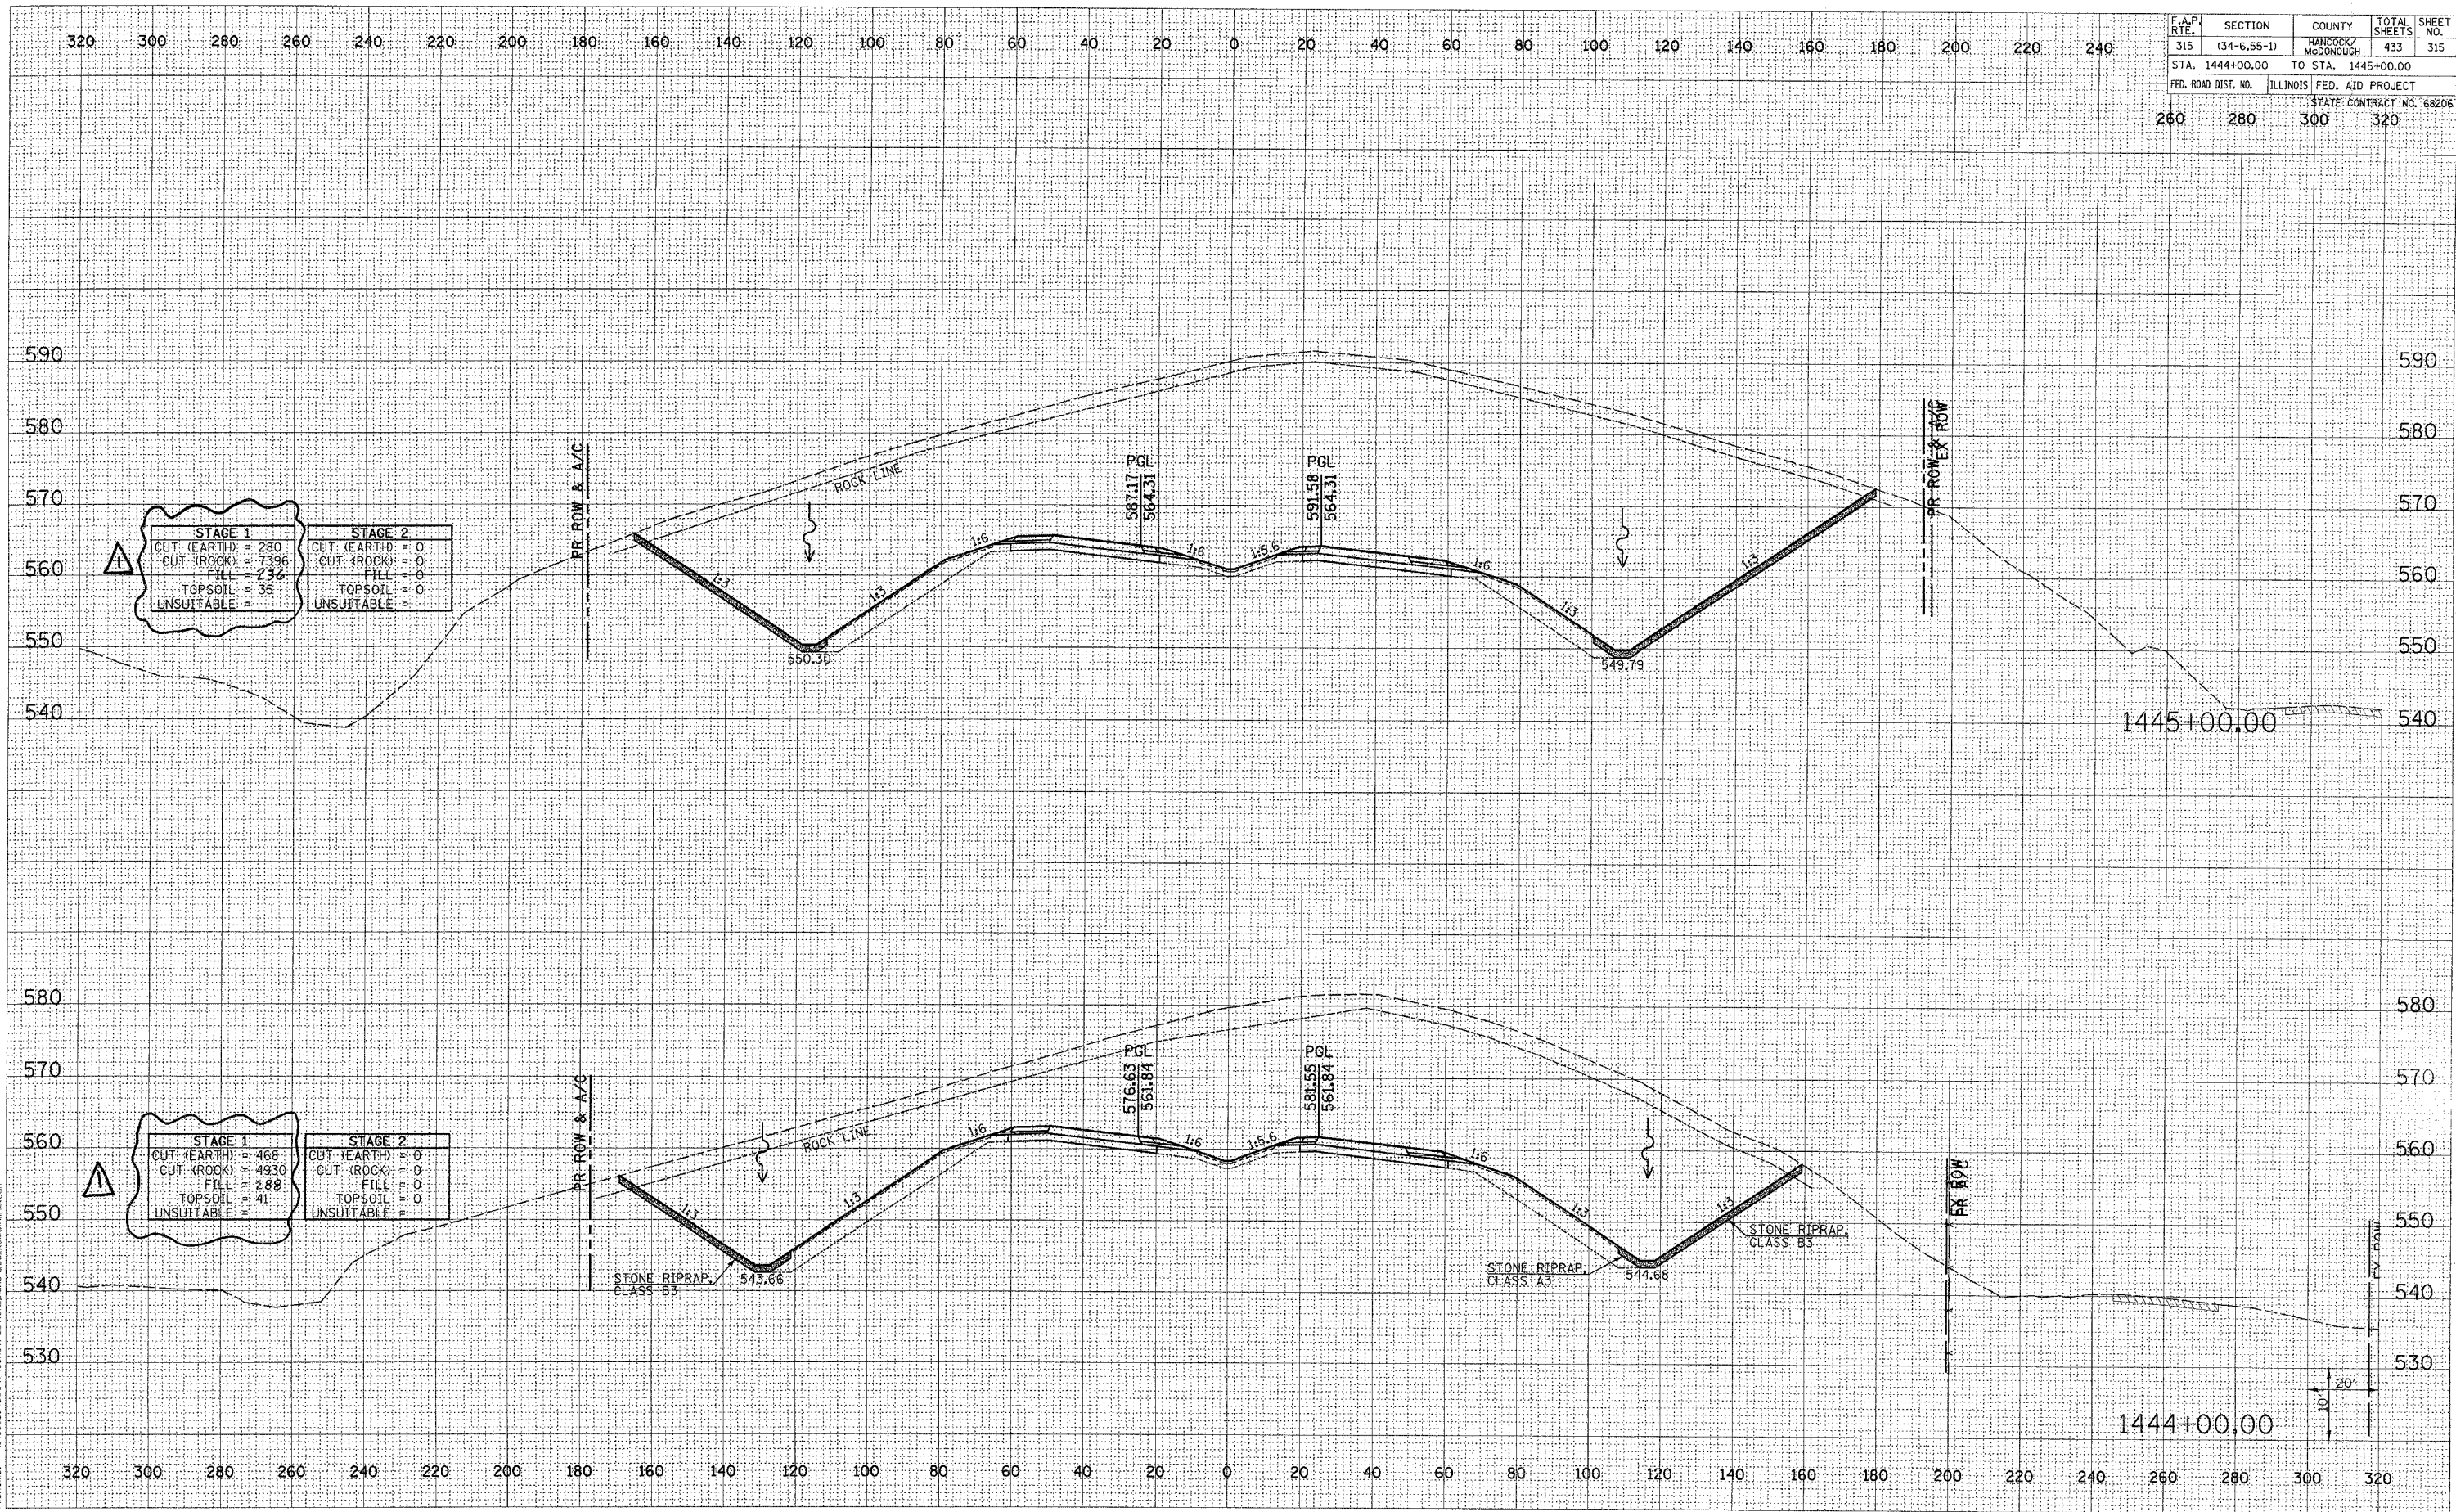

△ REVISED 11/106