


F.A.P. RTE.	SECTION	COUNTY	TOTAL SHEETS	SHEET NO.
315	(34-6.55-1)	HANCOCK/MCDONOUGH	433	316
STA. 1446+00.00		TO STA. 1447+00.00		
FED. ROAD DIST. NO.	ILLINOIS	FED. AID PROJECT		
		STATE CONTRACT NO. 68206		
260	280	300	320	

DATE	
BY	
FINAL SURVEY	
PLOTTED	
NOTE BOOK	
AREAS CHECKED	

DATE	
BY	
ORIGINAL SURVEY	
PLOTTED	
NOTE BOOK	
AREAS CHECKED	

Plot Date: 8/20/2006  
 Plot Time: 12:50:25 PM  
 Plotted By: sdonohue  
 Pen Table: 1001.tbl  
 Plot Name: I:\0303\road\1\cross-section\print\316\_ranoffline.dgn

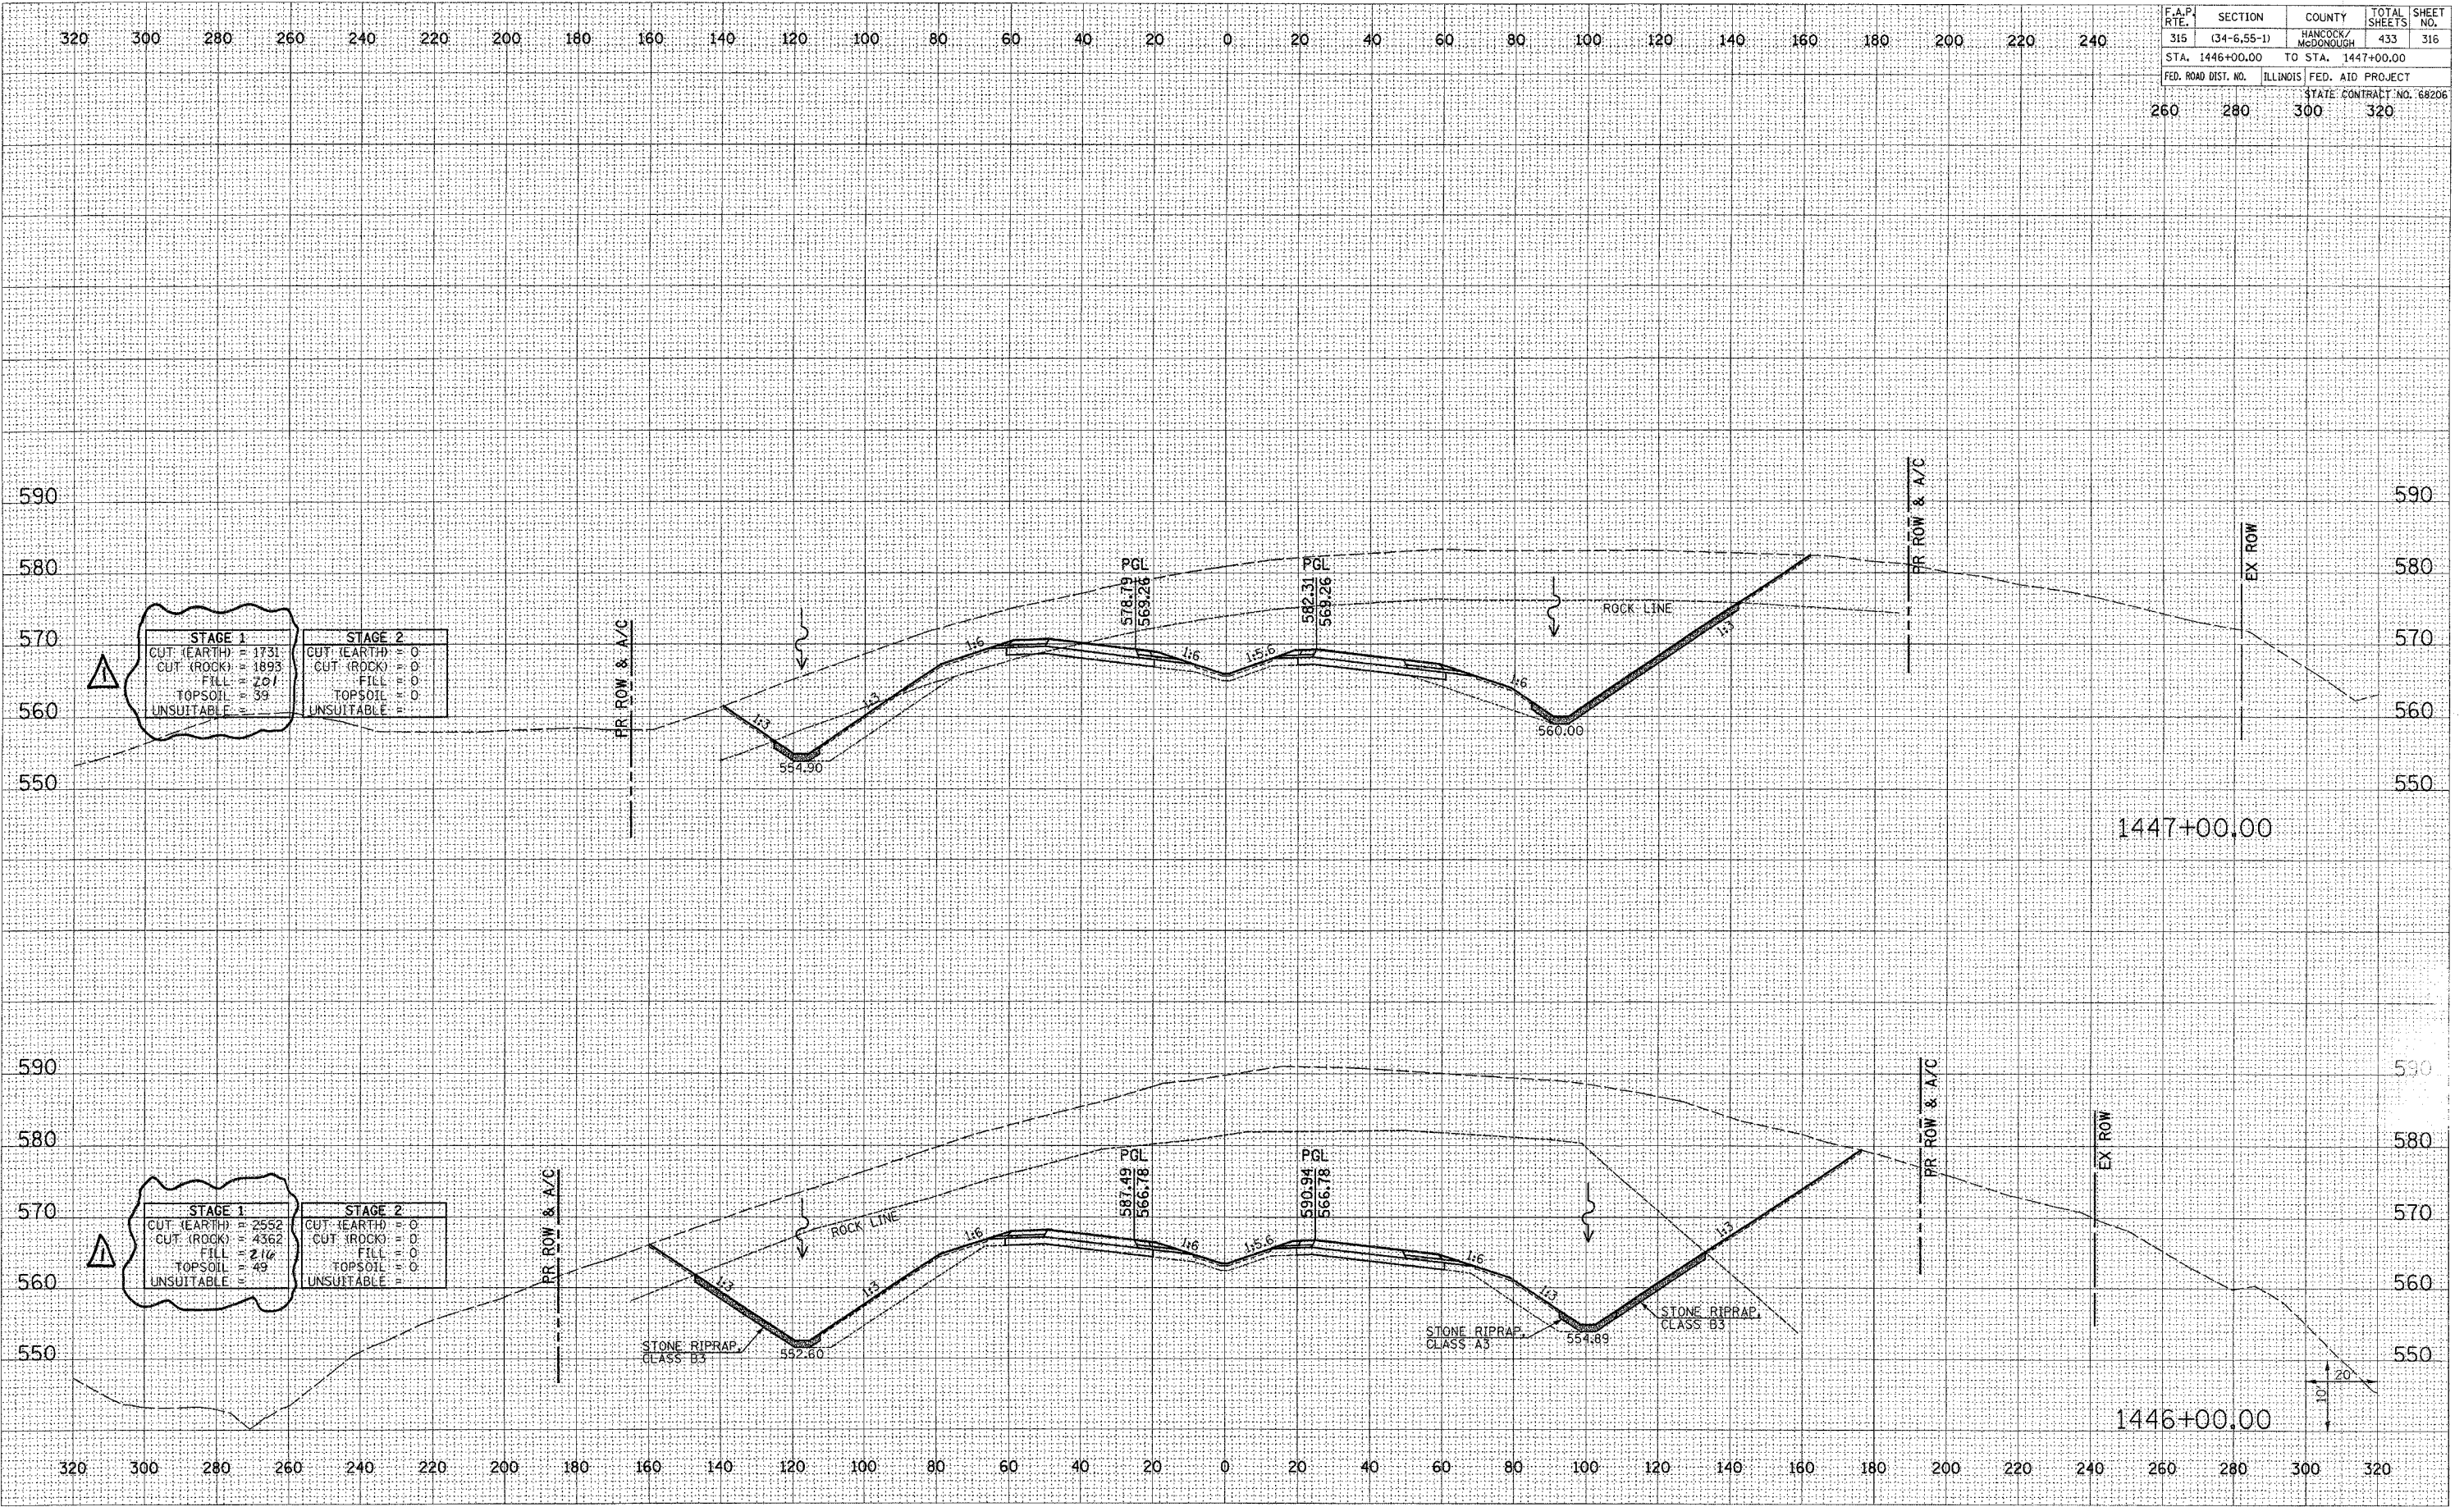

△ REVISED 11/1/06