


F.A.P. RTE.	SECTION	COUNTY	TOTAL SHEETS	SHEET NO.
315	(34-6.55-1)	HANCOCK/MCDONOUGH	433	321
STA. 3+00.00		TO STA. 3+00.00		
FED. ROAD DIST. NO.		ILLINOIS FED. AID PROJECT		
STATE CONTRACT NO. 68206				
260	280	300	320	

FINAL SURVEY	DATE
BY	
REVISIONS	
PLOTTED	
TEMPLATE	
AREAS	
CHECKED	
NO.	

ORIGINAL SURVEY	DATE
BY	
REVISIONS	
PLOTTED	
TEMPLATE	
AREAS	
CHECKED	
NO.	

Plot Date: 7/18/2006  
 Plot Time: 3:36:16 PM  
 Plotted By: bschmidt  
 File Name: I:\03033\constr\station\321\321.dwg

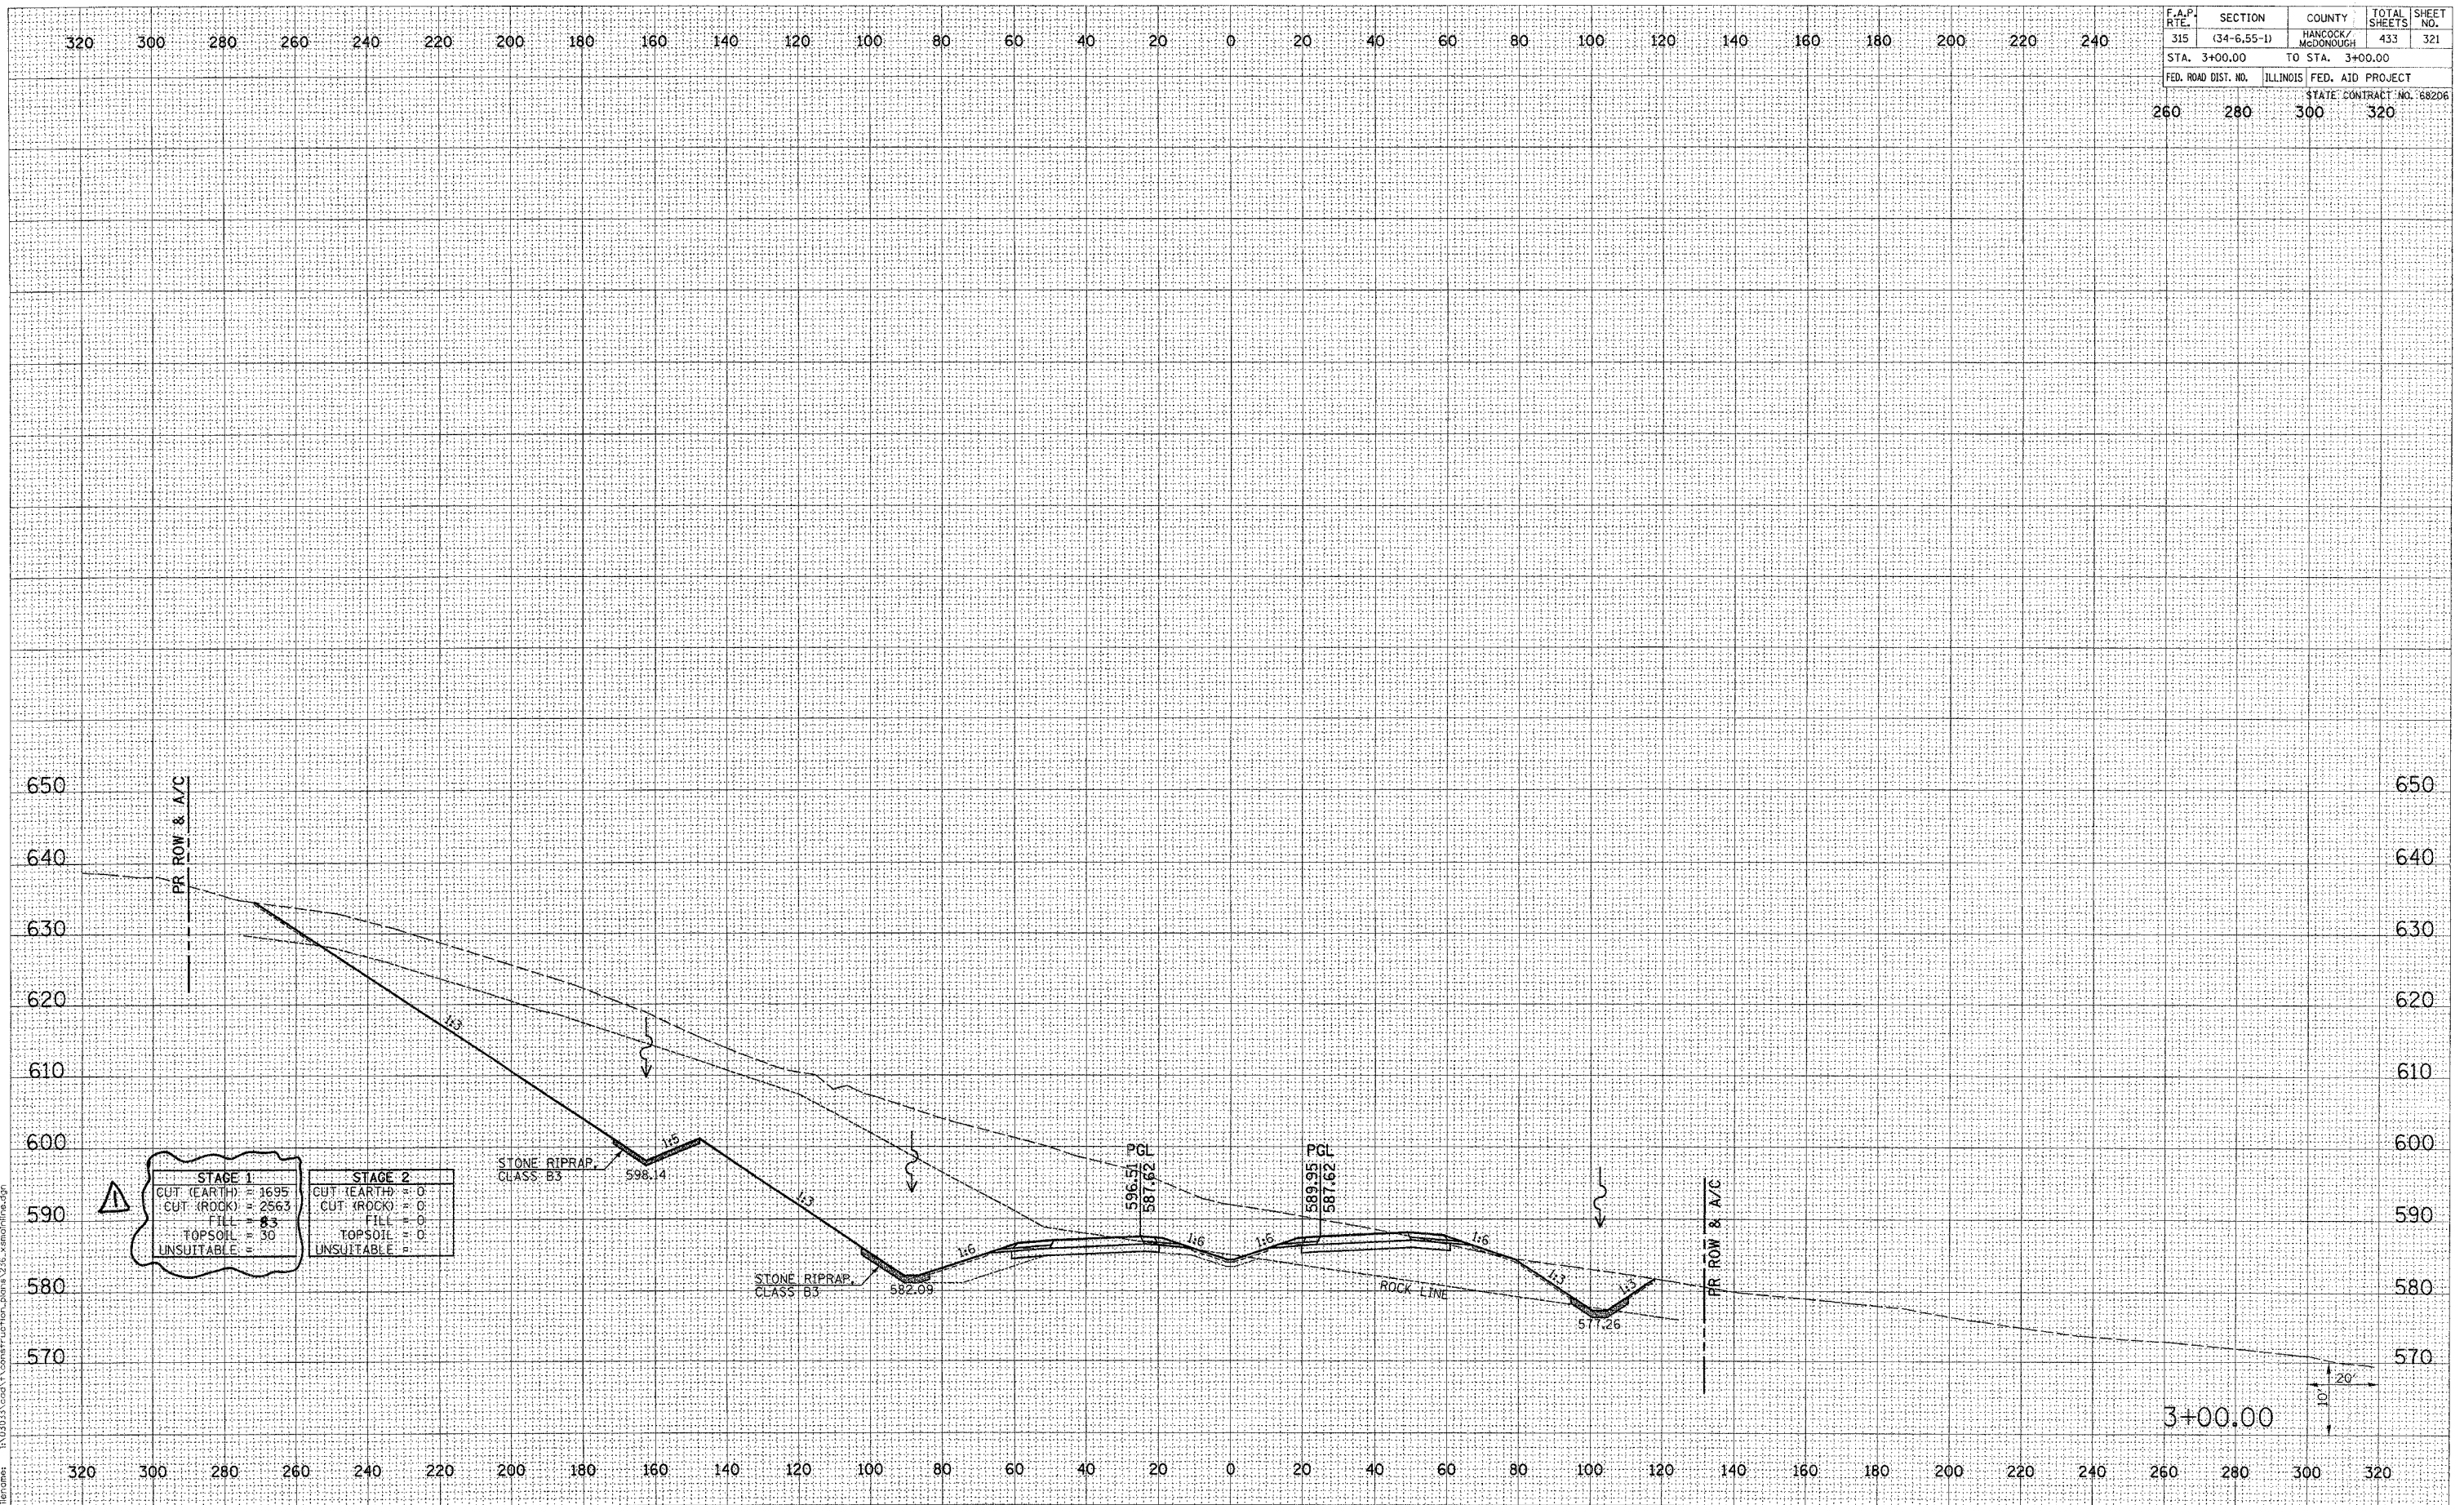

STAGE 1		STAGE 2	
CUT (EARTH)	1695	CUT (EARTH)	0
CUT (ROCK)	2563	CUT (ROCK)	0
FILL	83	FILL	0
TOPSOIL	30	TOPSOIL	0
UNSUITABLE	0	UNSUITABLE	0

△ REVISED 11/106