


320 300 280 260 240 220 200 180 160 140 120 100 80 60 40 20 0 20 40 60 80 100 120 140 160 180 200 220 240

F.A.P. RTE.	SECTION	COUNTY	TOTAL SHEETS	SHEET NO.
315	(34-6.55-1)	HANCOCK/MCDONOUGH	433	324
STA. 6+00.00	TO STA. 6+00.00			
FED. ROAD DIST. NO.	ILLINOIS	FED. AID PROJECT	STATE CONTRACT NO. 68206	
260	280	300	320	

FINAL SURVEY	SURVEYED	DATE
NOTE BOOK	PLOTTED	
NO.	DATE	
AREAS CHECKED		

ORIGINAL SURVEY	SURVEYED	DATE
NOTE BOOK	PLOTTED	
NO.	DATE	
AREAS CHECKED		

Plot Date: 7/16/2005
 Plot Time: 3:46:16 PM
 Plotted By: bschmidt
 Per Tables: idr.tbl
 Filename: I:\03033\Coord1\Construct\Frac\plan_336_x_rim\in\11a.dgn

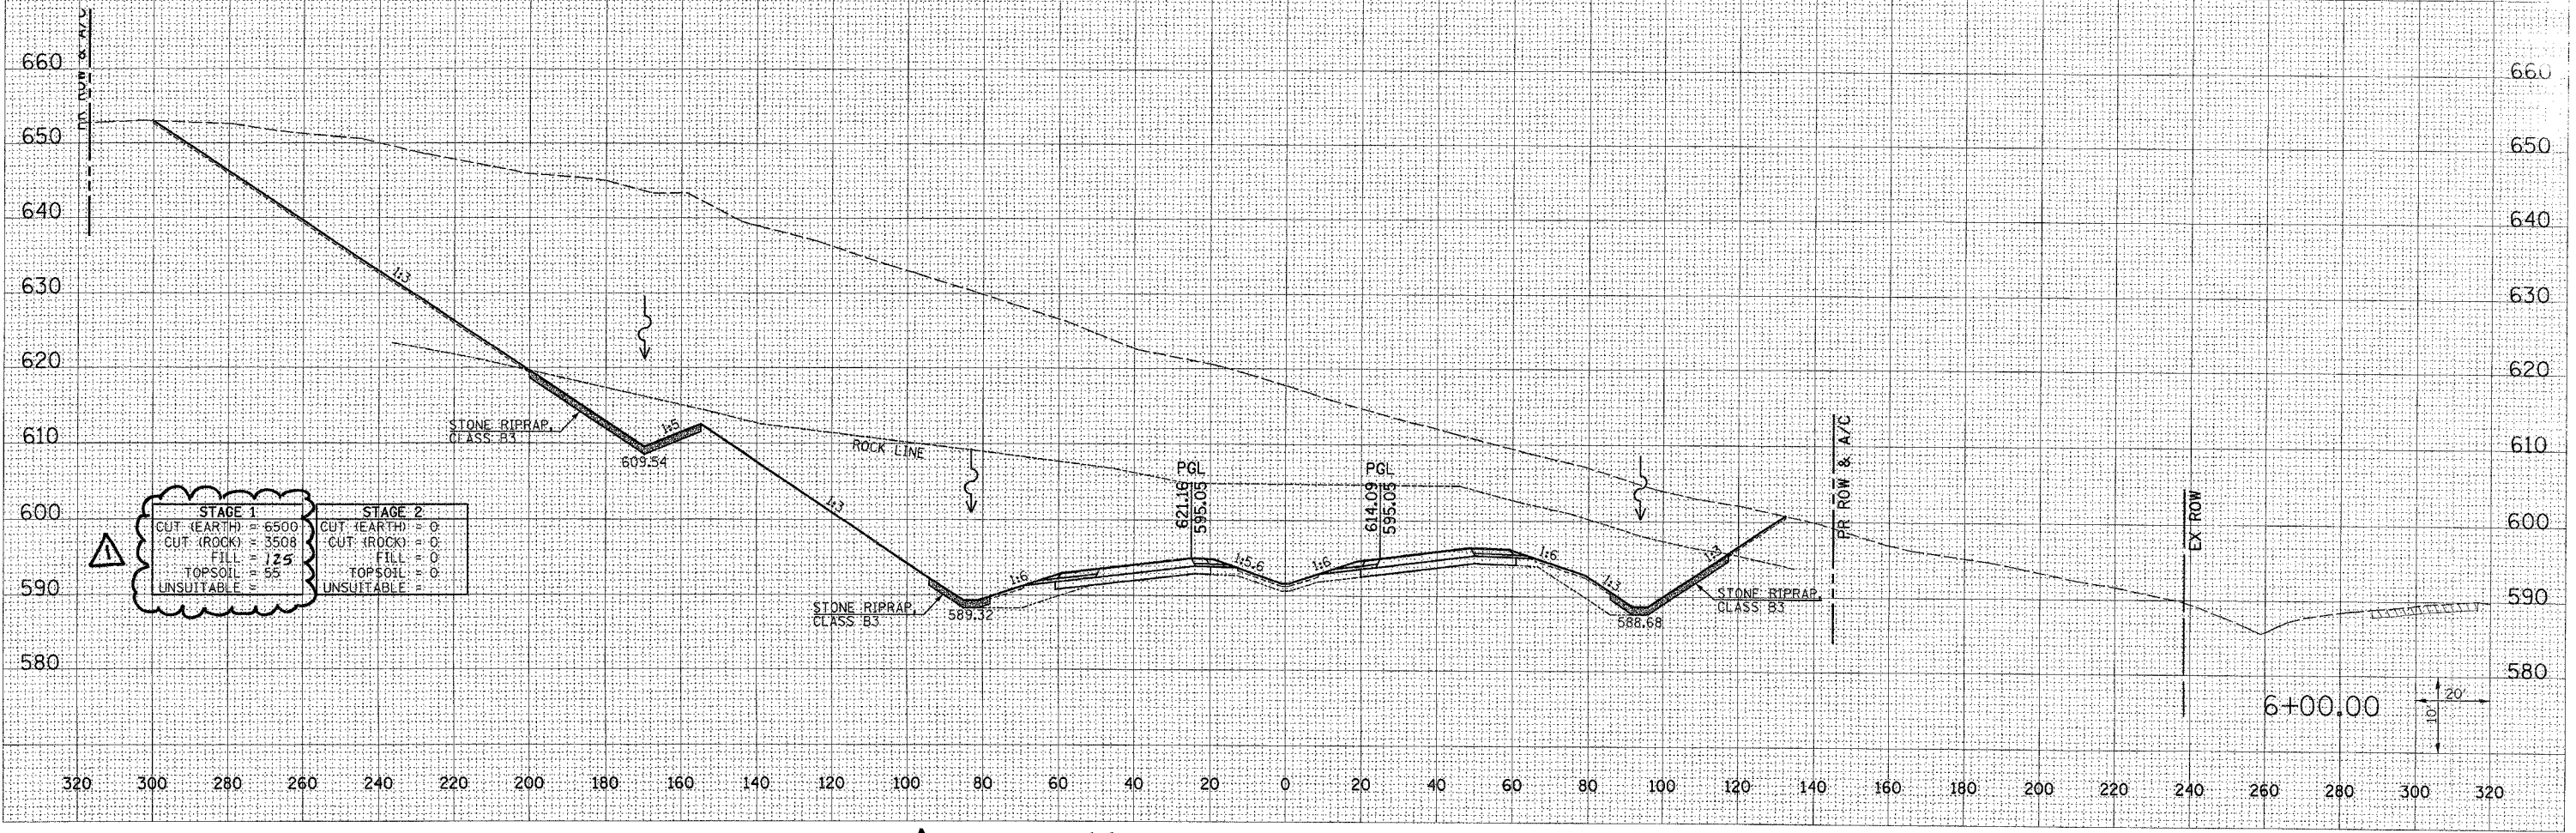

STAGE 1	STAGE 2
CUT (EARTH) 6500	CUT (EARTH) 0
CUT (ROCK) 3508	CUT (ROCK) 0
FILL 125	FILL 0
TOPSOIL 55	TOPSOIL 0
UNSUITABLE 0	UNSUITABLE 0

△ REVISSED 11/1/06

FAP ROUTE 315 (IL 336) CROSS SECTIONS STA 6+00.00 TO 6+00.00