


F.A.P. RTE.	SECTION	COUNTY	TOTAL SHEETS	SHEET NO.
315	(34-6,55-1)	HANCOCK/MADISON/CLH	433	325
STA. 7+00.00		TO STA. 7+00.00		
FED. ROAD DIST. NO.	ILLINOIS	FED. AID PROJECT		STATE CONTRACT NO. 68206
260	280	300	320	

FINAL SURVEY	BY	DATE
SURVEYED		
PLOTTED		
NOTE BOOK		
AREAS CHECKED		

ORIGINAL SURVEY	BY	DATE
SURVEYED		
PLOTTED		
NOTE BOOK		
AREAS CHECKED		

Plot Date: 8/20/06  
 Plotted By: B. S. B. B.  
 Plotted By: B. S. B. B.  
 Pen Table: 1001, 201  
 Filename: I:\03033\road\1\cross-sections\plans\2.R\_xtandline.dgn

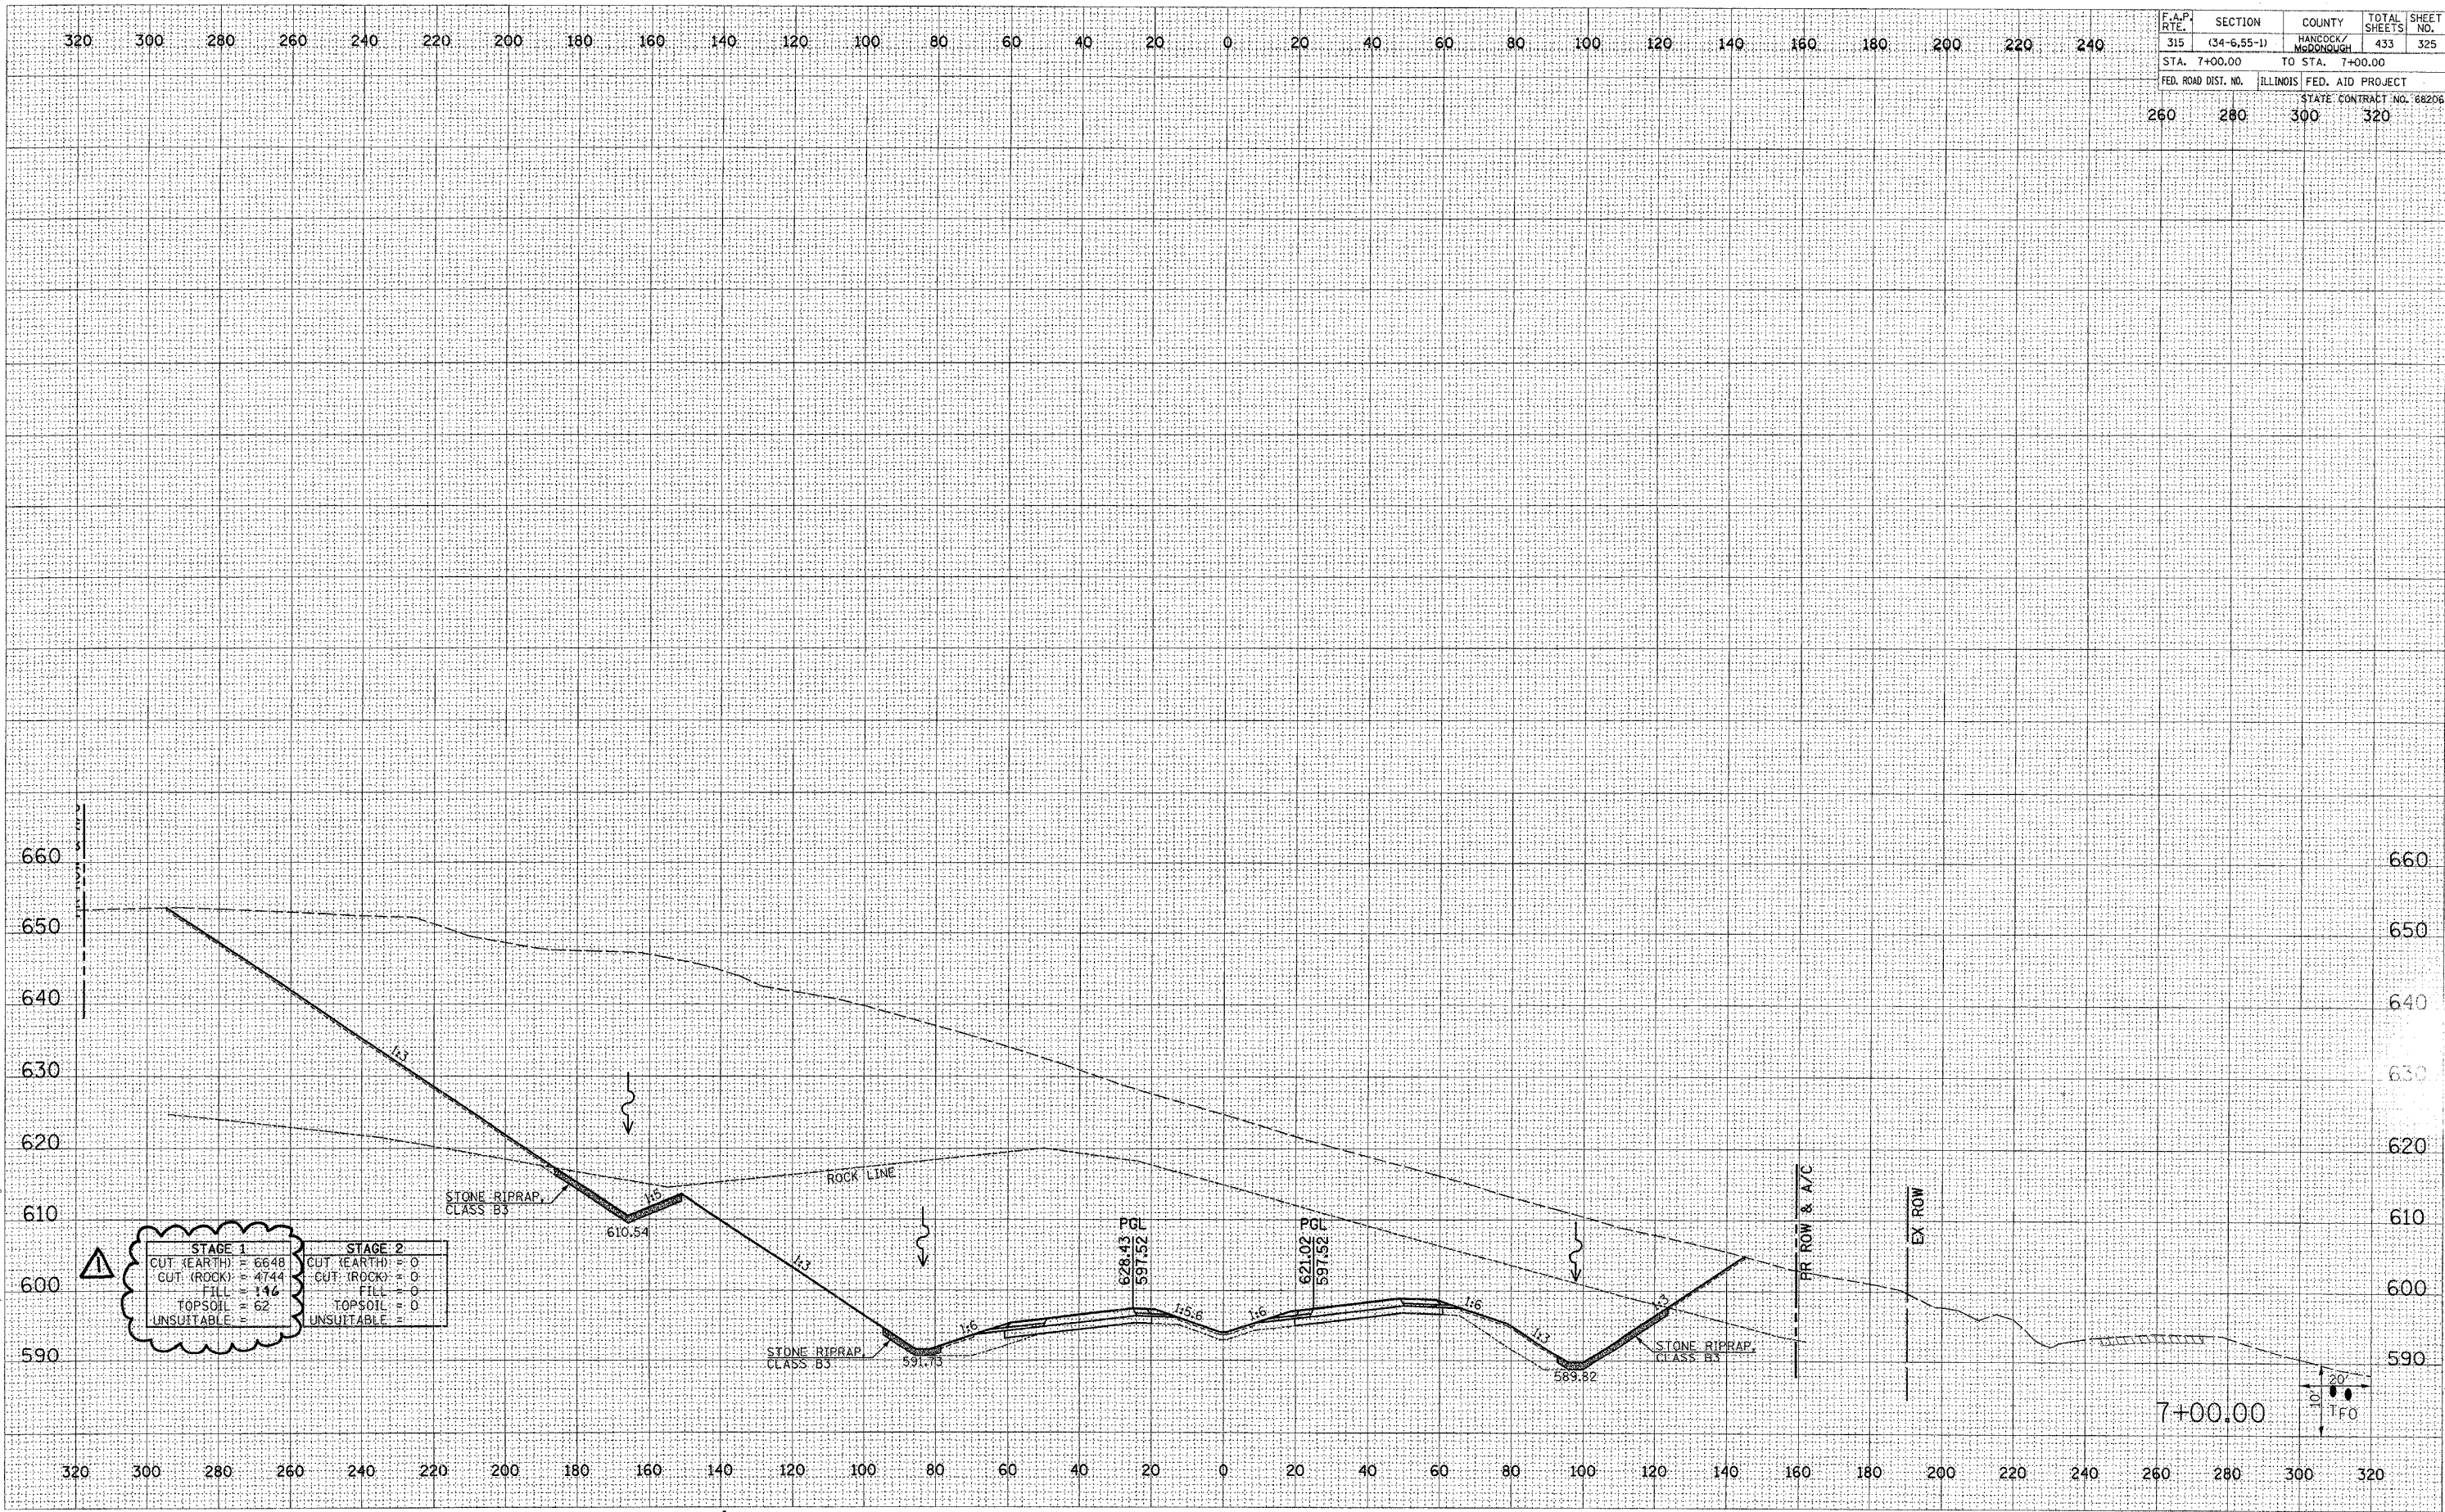

△ REVISED 11/1/06