


F.A.P. RTE.	SECTION	COUNTY	TOTAL SHEETS	SHEET NO.
315	(34-6.55-1)	HANCOCK/MCDONOUGH	433	327
STA. 9+00.00	TO STA. 9+00.00			
FED. ROAD DIST. NO.	ILLINOIS FED. AID PROJECT		STATE CONTRACT NO. 68206	
260	280	300	320	

DATE	BY
FINAL SURVEY	SURVEYED
NOTE BOOK	PLOTTED
NO.	DATE
	AREAS CHECKED

DATE	BY
ORIGINAL SURVEY	SURVEYED
NOTE BOOK	PLOTTED
NO.	DATE
	AREAS CHECKED

Plot Date: 8/20/2006  
 Plot Time: 12:50:27 PM  
 Plotted By: edonohue  
 Plot Title: 111106  
 Plot Scale: 1"=20'

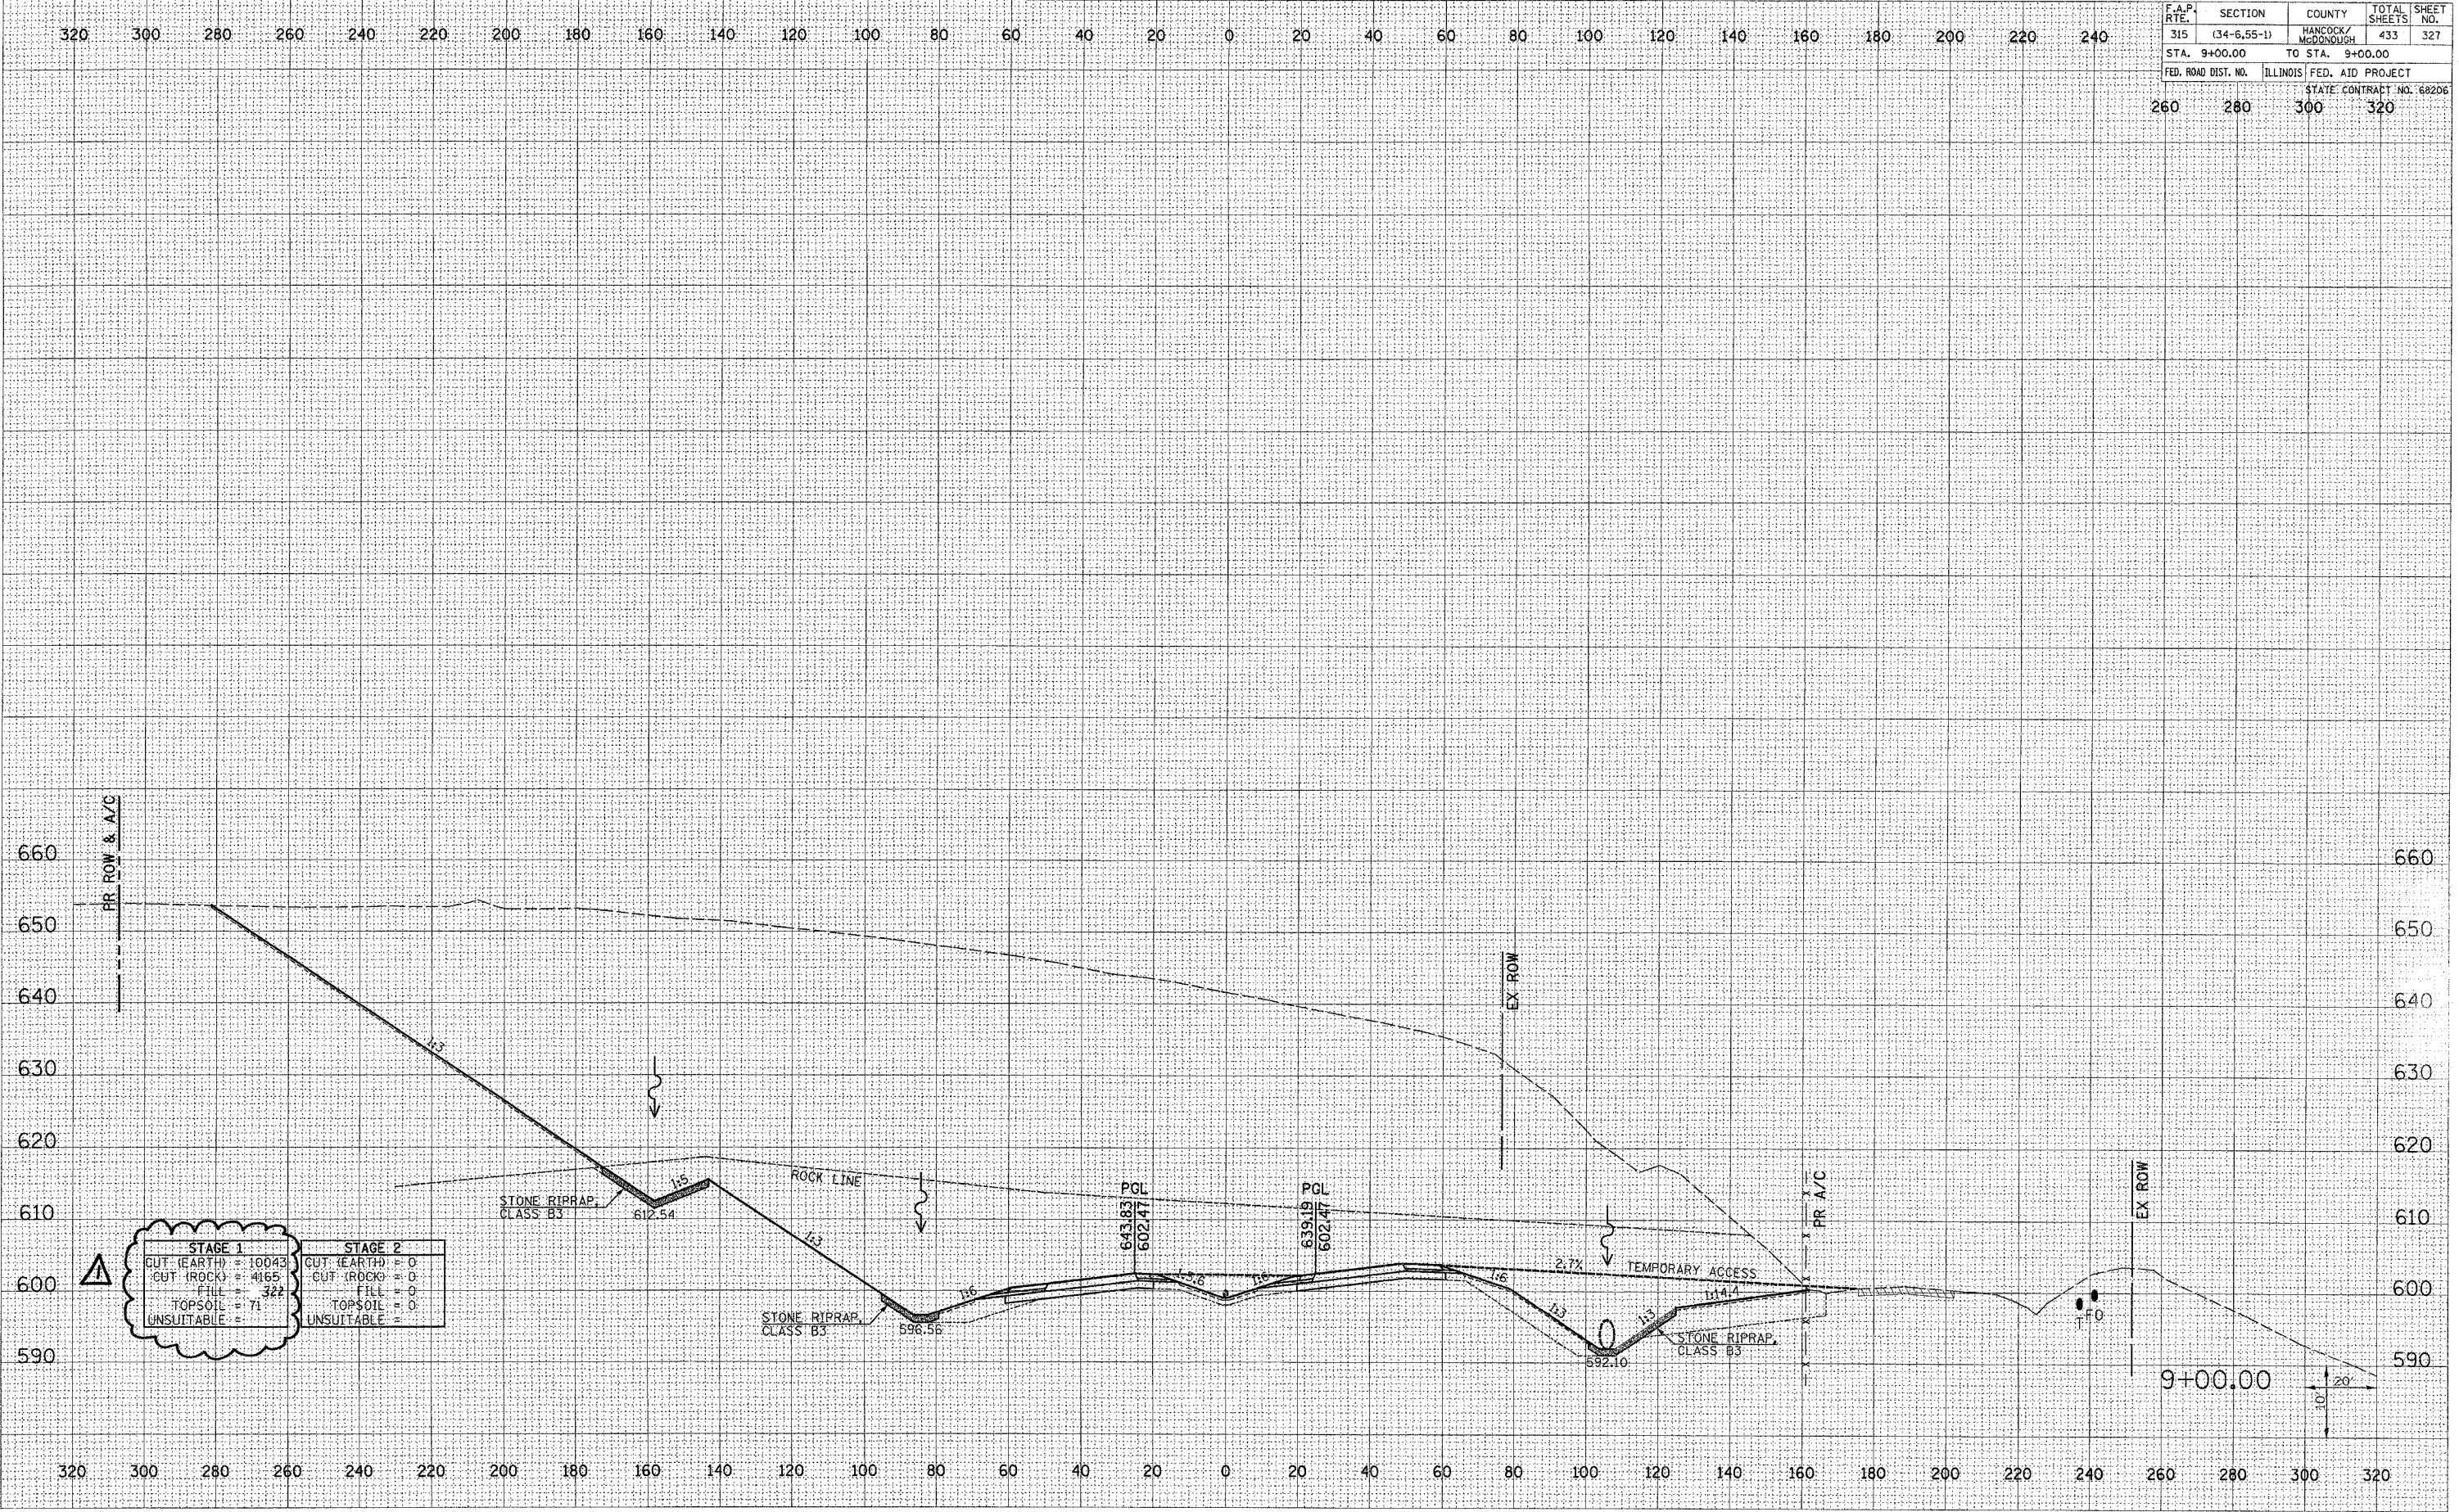

STAGE 1		STAGE 2	
CUT (EARTH) = 10043	CUT (EARTH) = 0	CUT (EARTH) = 0	CUT (EARTH) = 0
CUT (ROCK) = 4165	CUT (ROCK) = 0	CUT (ROCK) = 0	CUT (ROCK) = 0
FILL = 322	FILL = 0	FILL = 0	FILL = 0
TOPSOIL = 71	TOPSOIL = 0	TOPSOIL = 0	TOPSOIL = 0
UNSUITABLE = 0	UNSUITABLE = 0	UNSUITABLE = 0	UNSUITABLE = 0

△REVISED 11/106