


| | | | | |
|---------------------|------------------|-------------------|--------------------------|-----------|
| F.A.P. RTE. | SECTION | COUNTY | TOTAL SHEETS | SHEET NO. |
| 315 | (34-6.55-1) | HANCOCK/MCDONOUGH | 433 | 330 |
| STA. 12+00.00 | TO STA. 12+00.00 | | | |
| FED. ROAD DIST. NO. | ILLINOIS | FED. AID PROJECT | STATE CONTRACT NO. 68206 | |
| 260 | 280 | 300 | 320 | |

| | |
|---------------|------|
| FINAL SURVEY | DATE |
| BY | |
| REVISIONS | |
| PLOTTED | |
| TEMPLATE | |
| AREAS CHECKED | |
| NOTE BOOK | |
| NO. | |

| | |
|-----------------|------|
| ORIGINAL SURVEY | DATE |
| BY | |
| REVISIONS | |
| PLOTTED | |
| TEMPLATE | |
| AREAS CHECKED | |
| NOTE BOOK | |
| NO. | |

Plot Date: 7/18/2006
 Plot Time: 3:36:23 PM
 Plotted By: bechler
 File Name: R:\333\road\1\construction\plans\336\crosssections

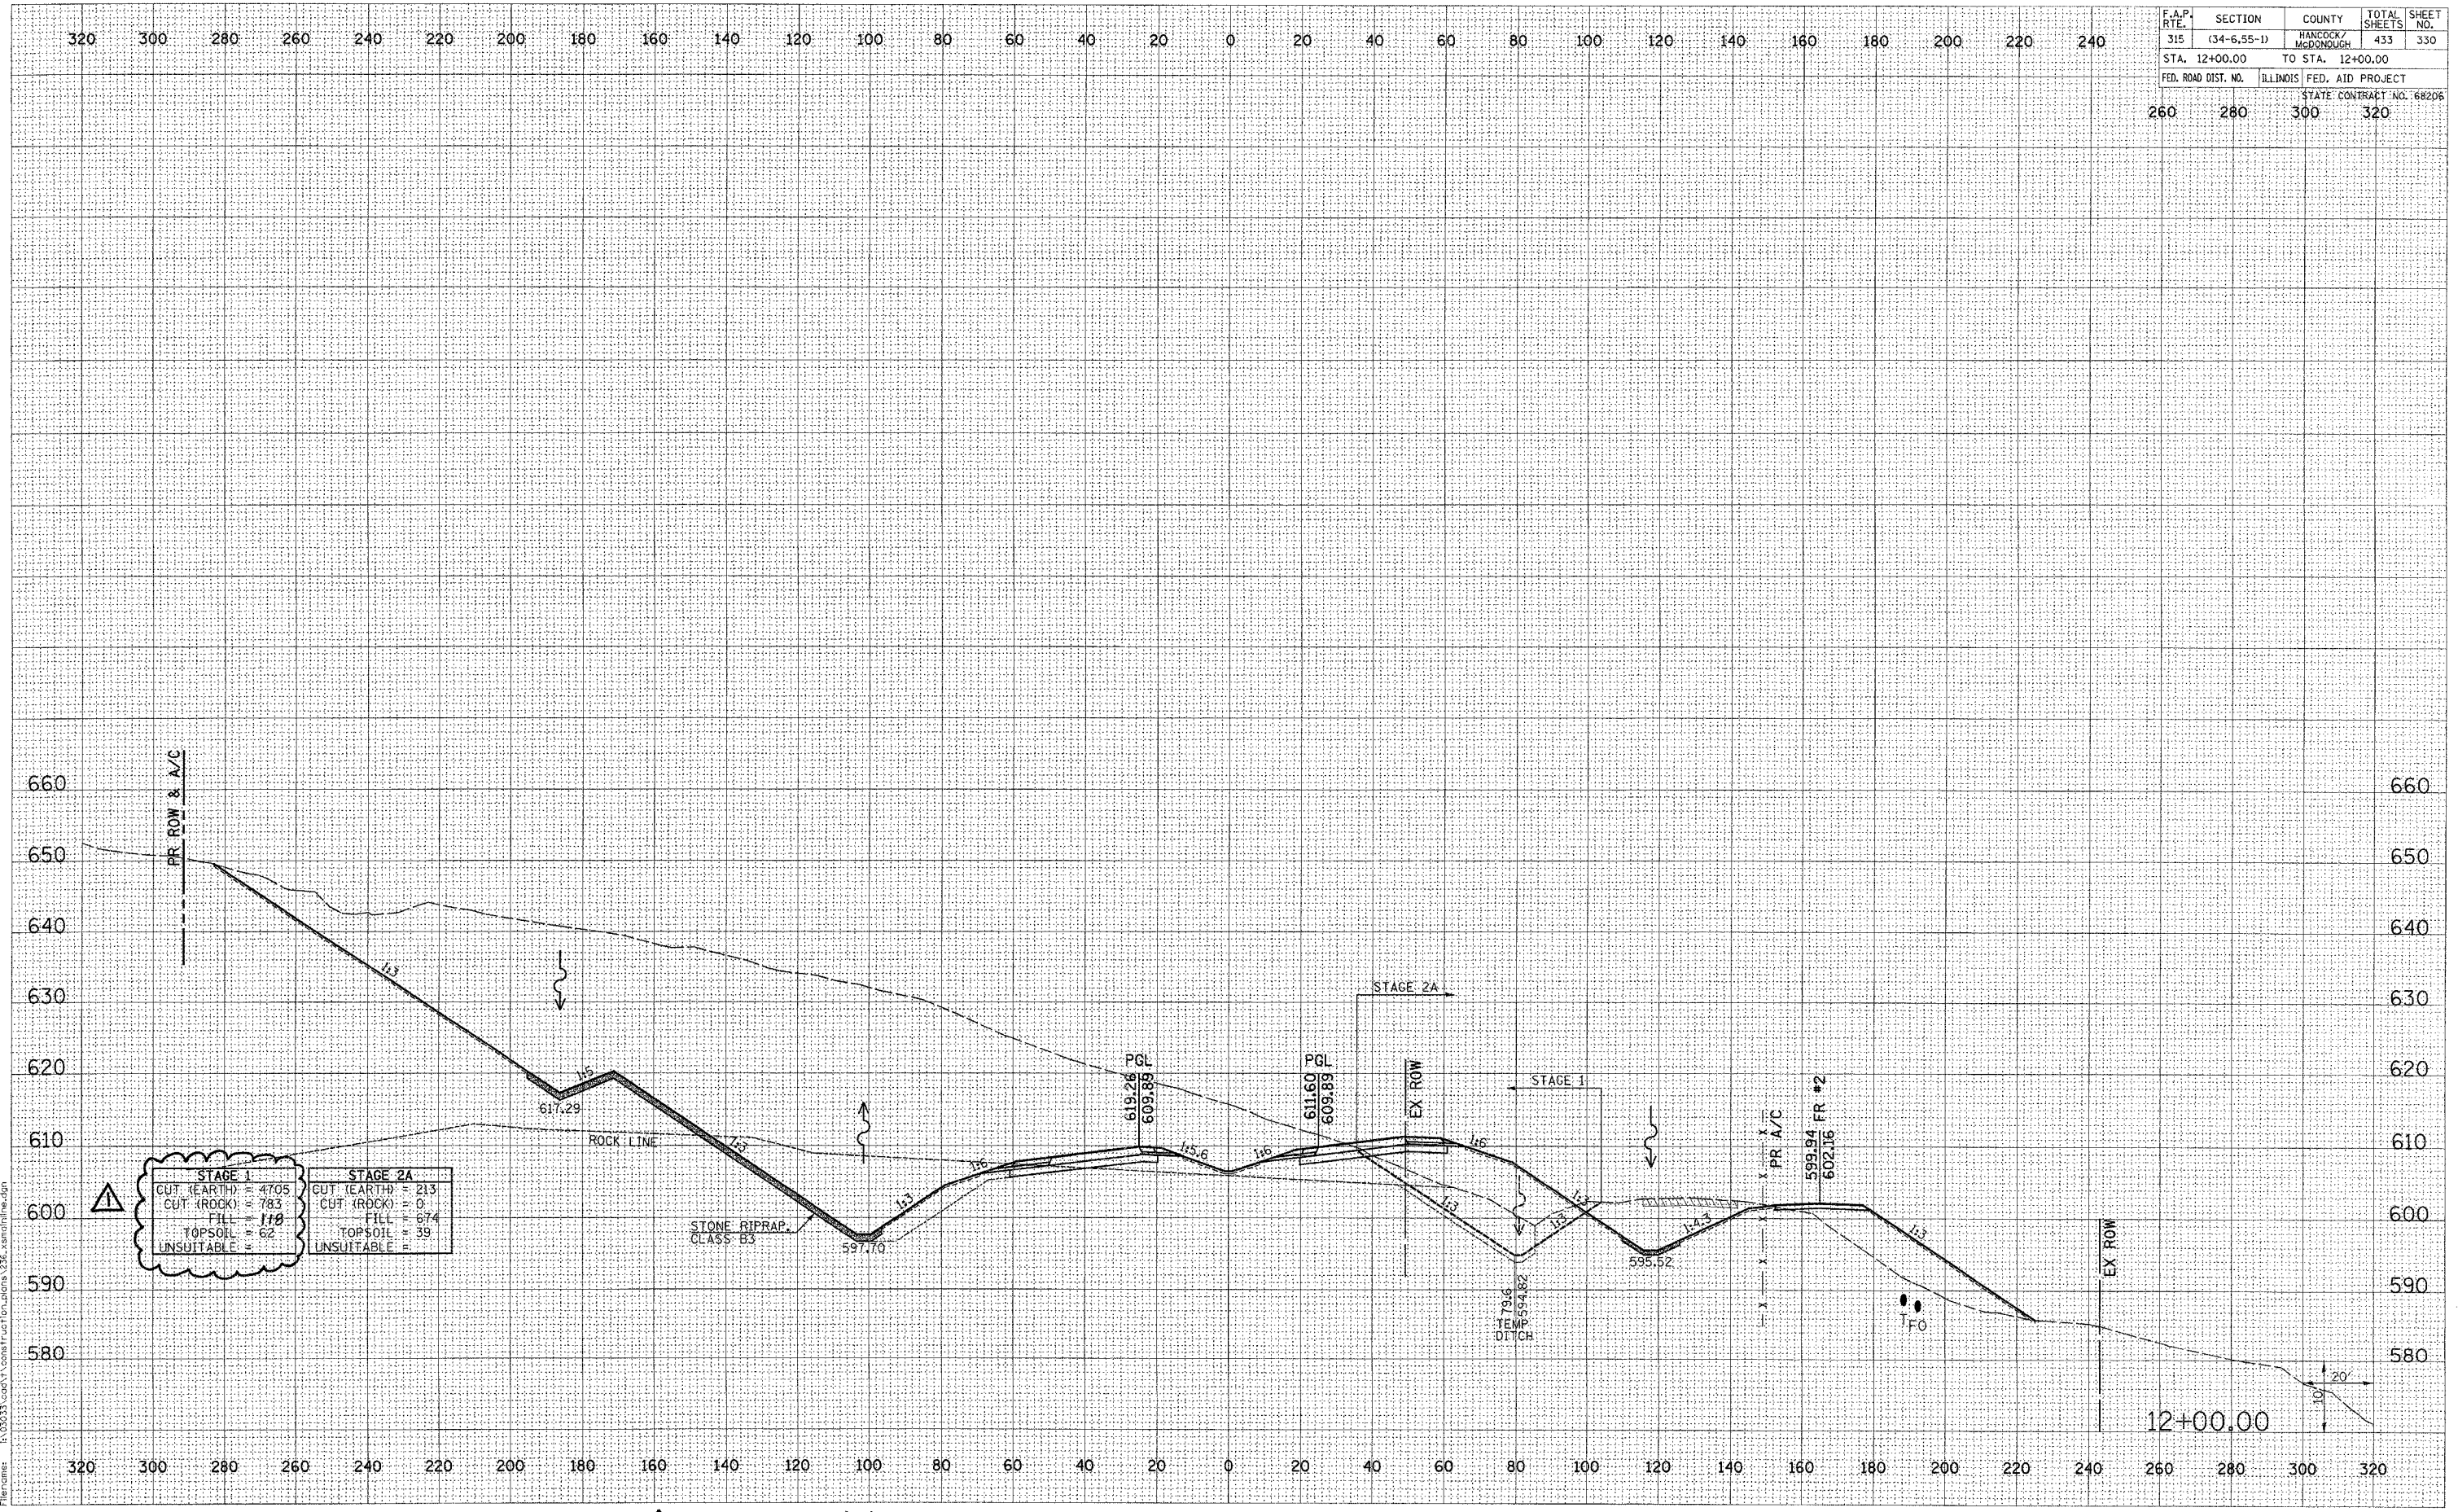

△ REVISED 11/1/06