
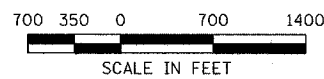


F.A.P. RTE.	SECTION	COUNTY	TOTAL SHEETS	SHEET NO.
315	(34-6,55-1)	HANCOCK/McDONOUGH	433	34
STA.		TO STA.		
FED. ROAD DIST. NO.		ILLINOIS	FED. AID PROJECT	
STATE CONTRACT NO. 68206				

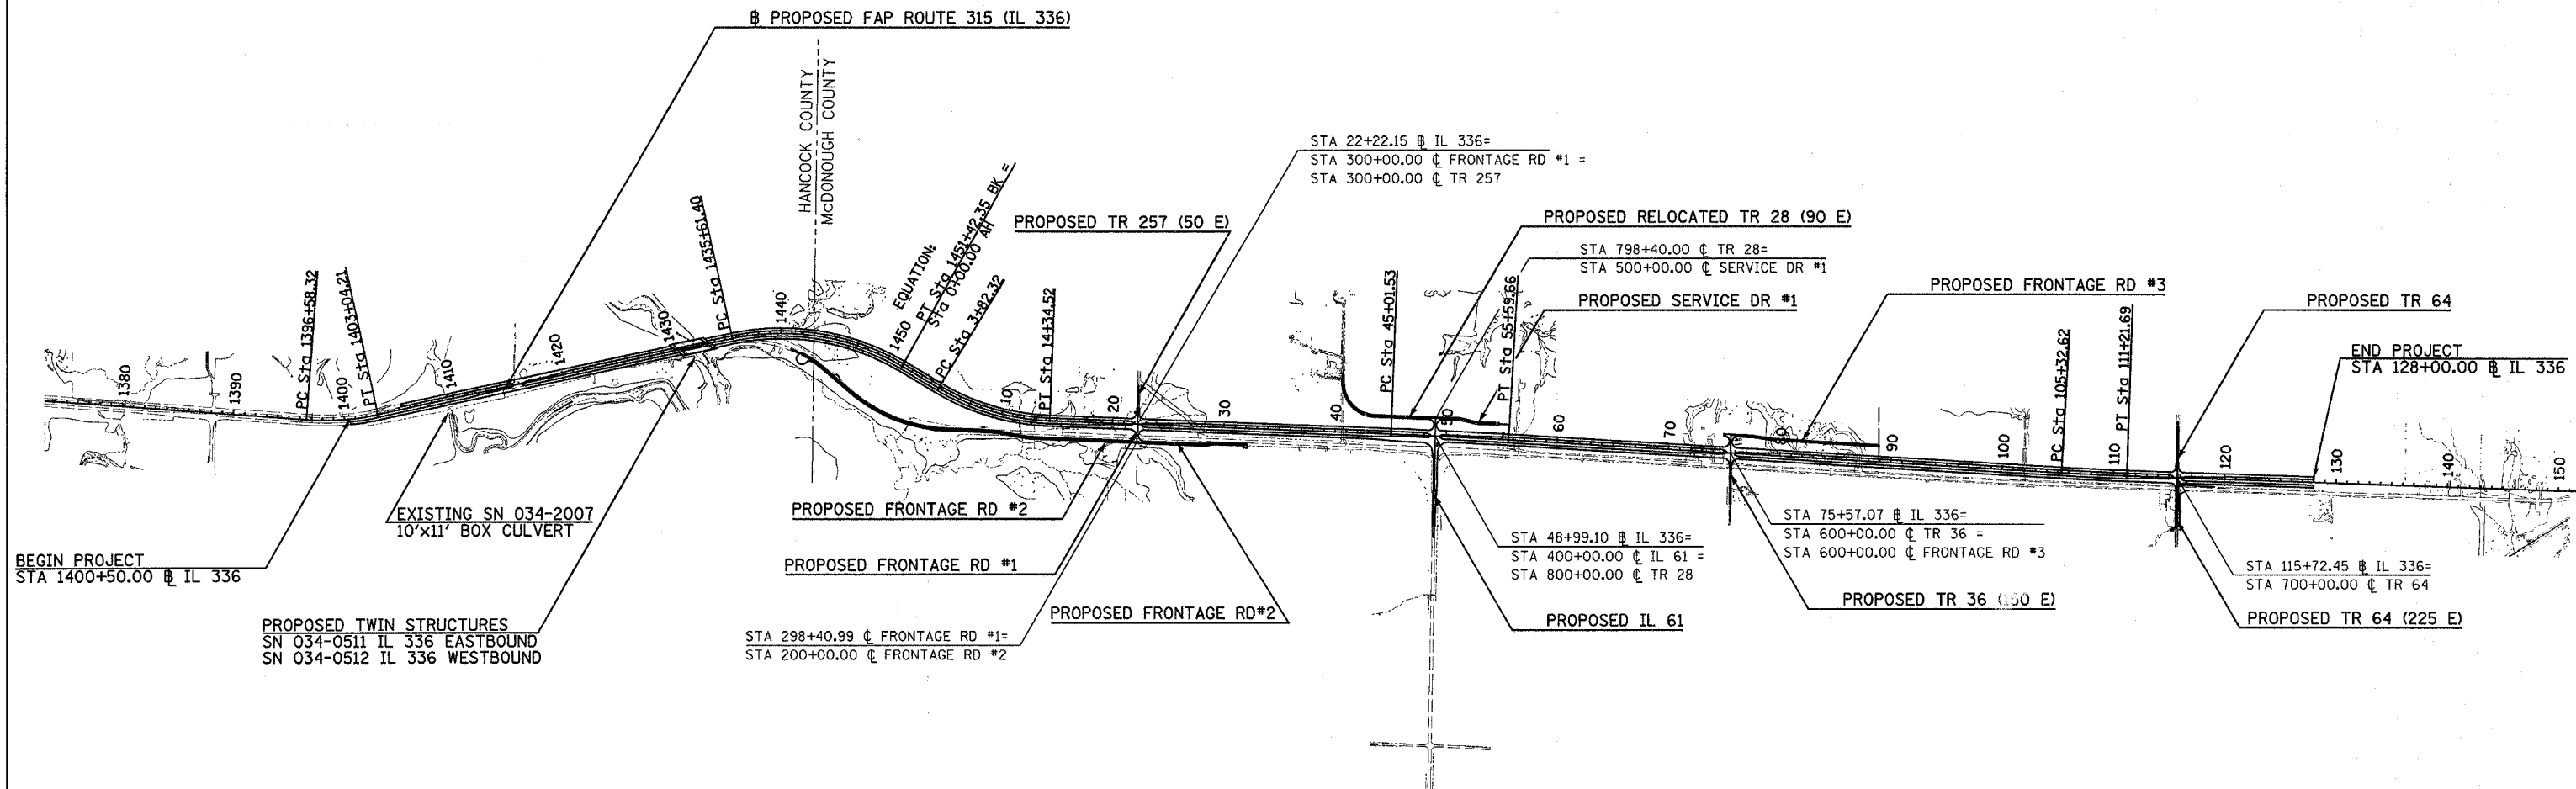

REVISIONS	
NAME	DATE

ILLINOIS DEPARTMENT OF TRANSPORTATION

**GENERAL PLAN
VIEW LAYOUT**

SCALE: VERT. N/A
HORIZ. 1"=700'
DATE 7/30/03

DRAWN BY HH
CHECKED BY SRD

Plot Date: 7/28/2006
Plot Time: 3:00:00 PM
Plotter: B. B. B. B. B.
Pen: T. C. B. B. B. B. B.
Filename: I:\03033\road\1\construction\plans\0085\general\layout.dgn