


F.A.P. RTE.	SECTION	COUNTY	TOTAL SHEETS	SHEET NO.
315	(34-6,55-1)	HANCOCK/McDONOUGH	433	41
STA. 1+00		TO STA. 31+00		
FED. ROAD DIST. NO.	ILLINOIS	FED. AID PROJECT		
STATE CONTRACT NO. 68206				

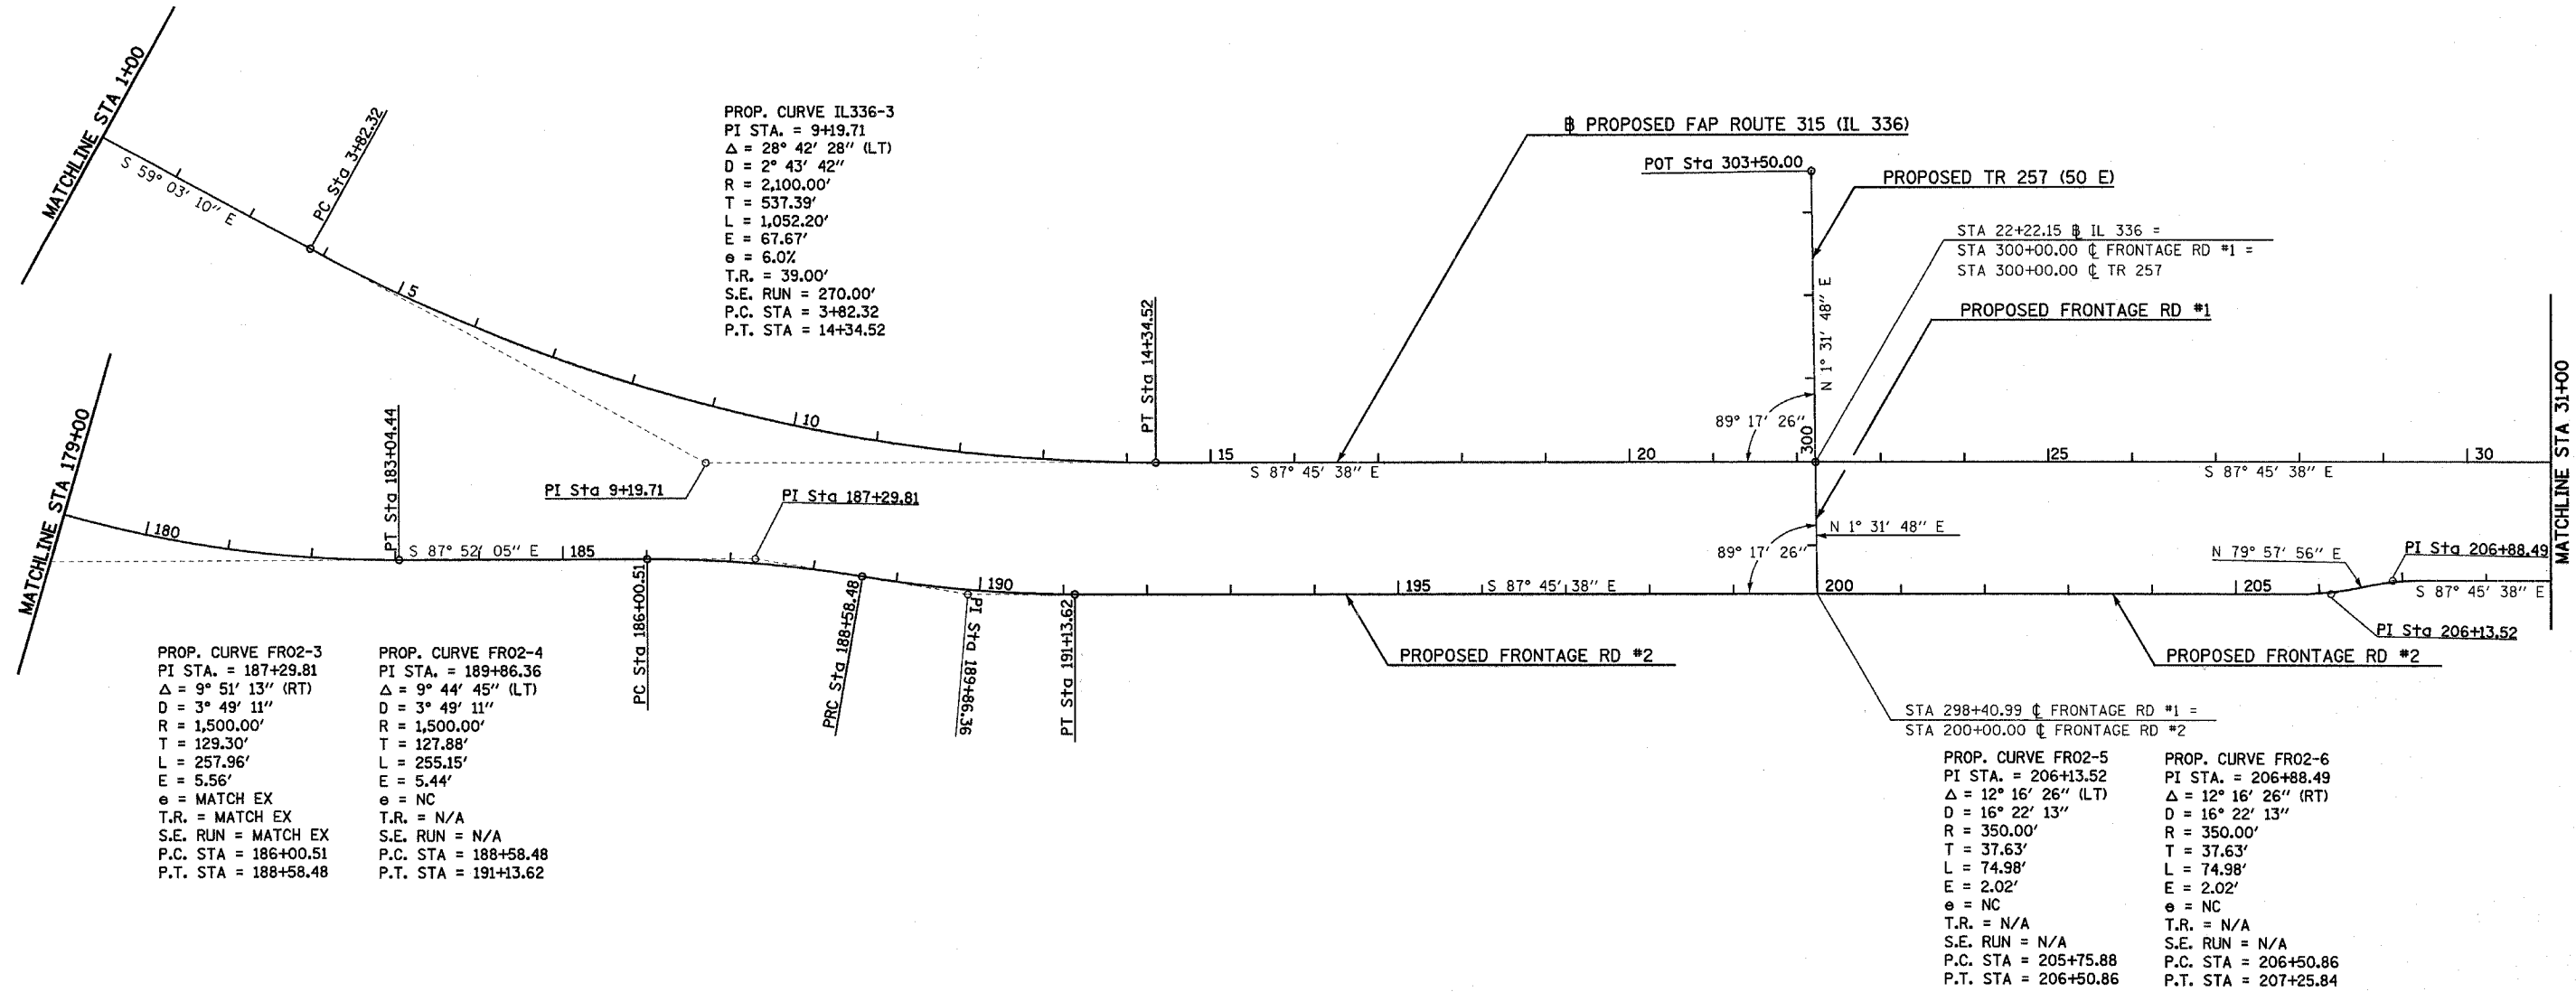

Plot Date: 7/8/2006
 Plot Time: 10:00 AM
 Plotter: PLOT
 Plot Title: 315-11.dwg
 Plot Scale: 1:1
 File Name: h:\03033\00d\1\construction\plans\02_7_06\0211.dwg

