
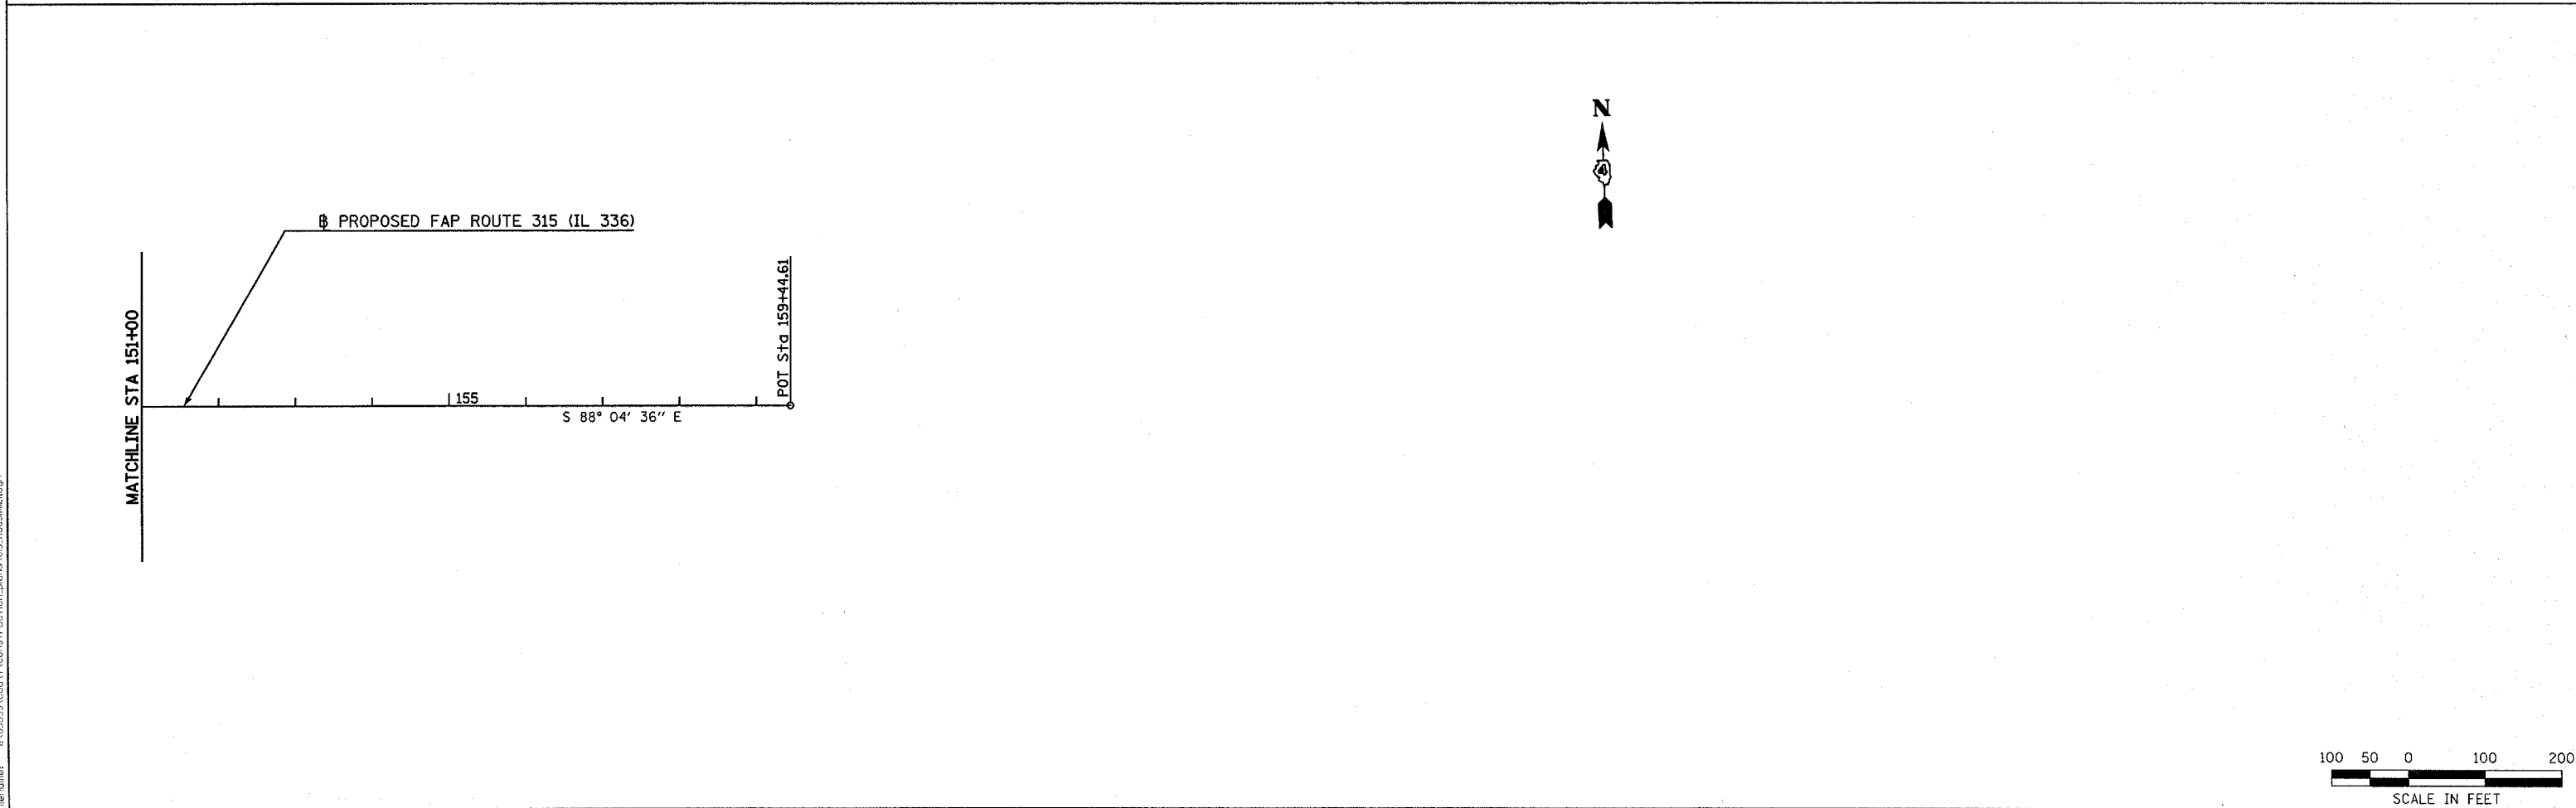


F.A.P. RTE.	SECTION	COUNTY	TOTAL SHEETS	SHEET NO.
315	(34-6.55-1)	HANCOCK/ McDONOUGH	433	44
STA. 121+00		TO STA. 159+44.61		
FED. ROAD DIST. NO.		ILLINOIS	FED. AID PROJECT	
STATE CONTRACT NO. 68206				

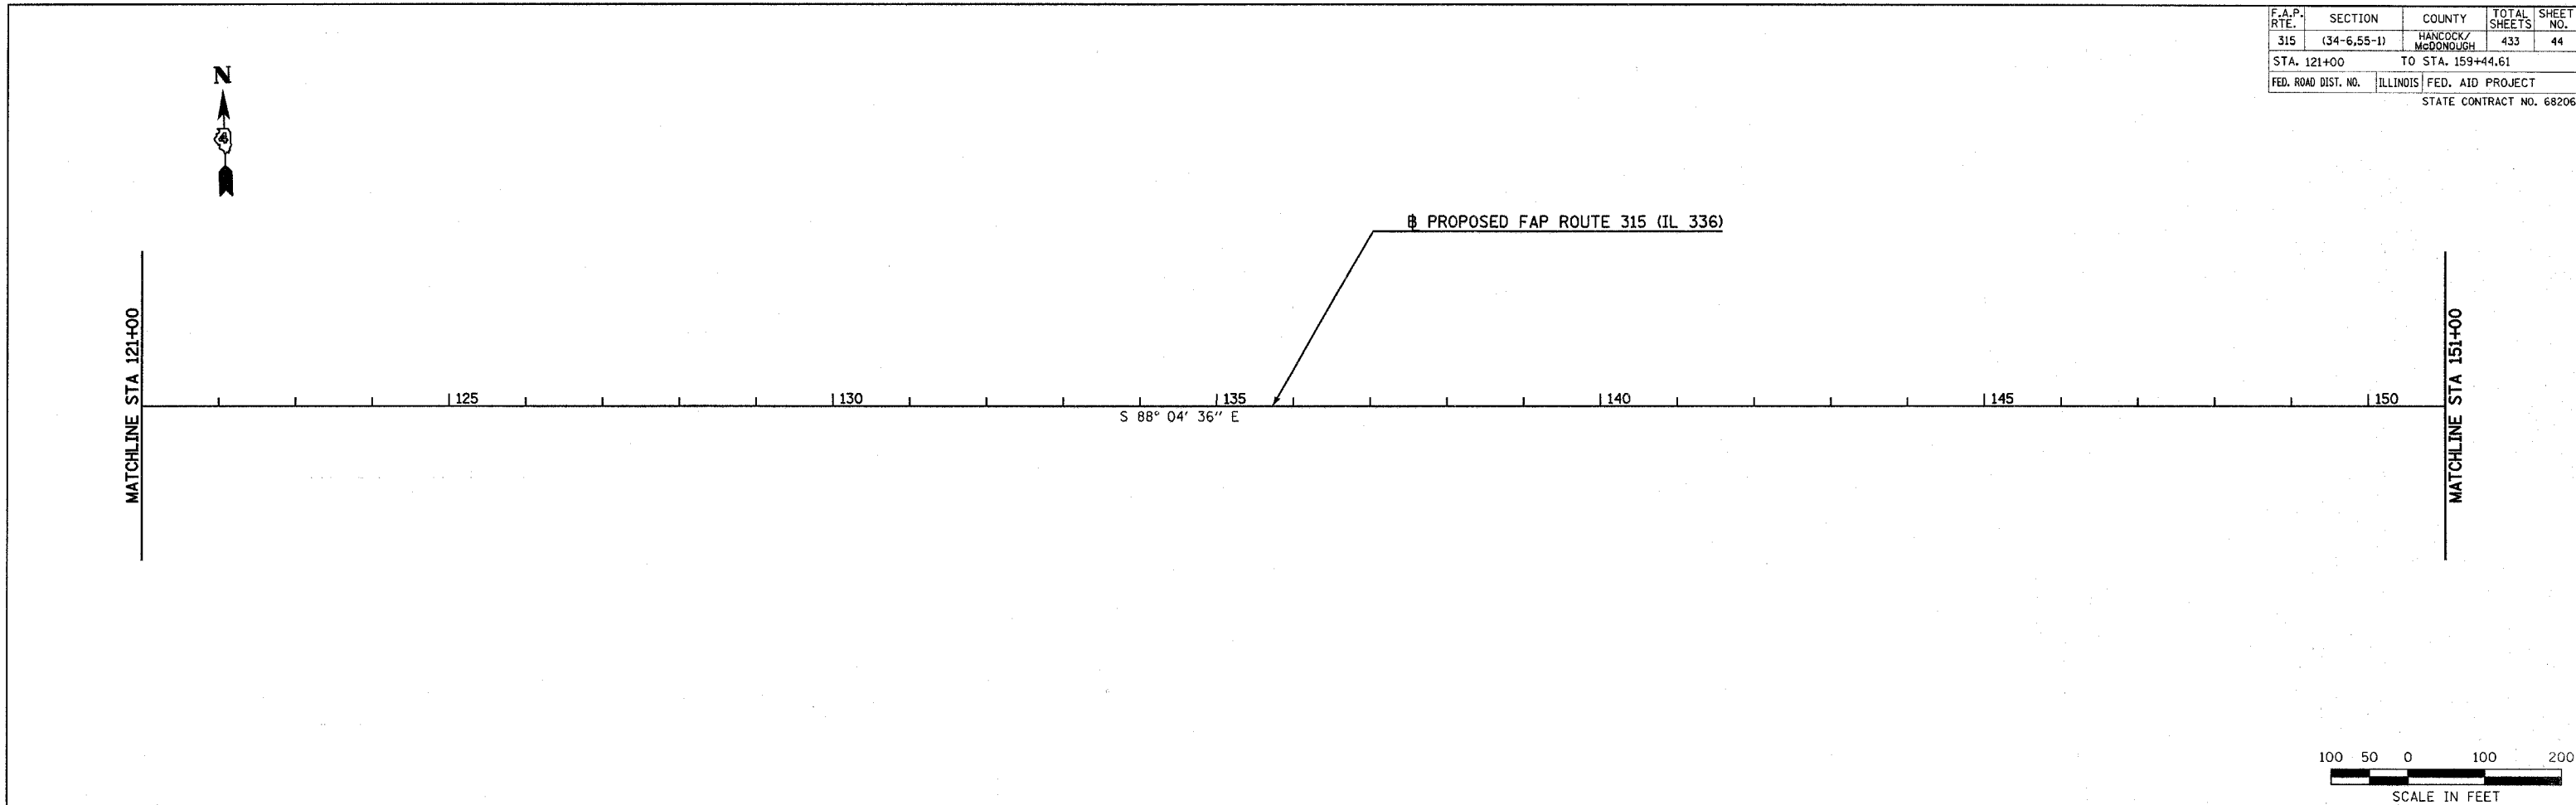

Plot Date: 7/9/2006
 Plot Time: 10:00 AM
 Plotter: B. Schmitt
 Plot Title: 68206.dwg
 File Name: I:\03033\cadd\Construction\plans\05_hrs05mll2.dgn