



LEGEND OF NON-STANDARD SYMBOLS

PROPOSED A/C LINE WITH WOVEN WIRE FENCE

 PROPOSED ROW & A/C LINE WITH WOVEN WIRE FENCE

DATE	
BY	
REVIEWED	
PLANNED	
NOTED	
NO.	

DATE	
BY	
REVIEWED	
PLANNED	
NOTED	
NO.	

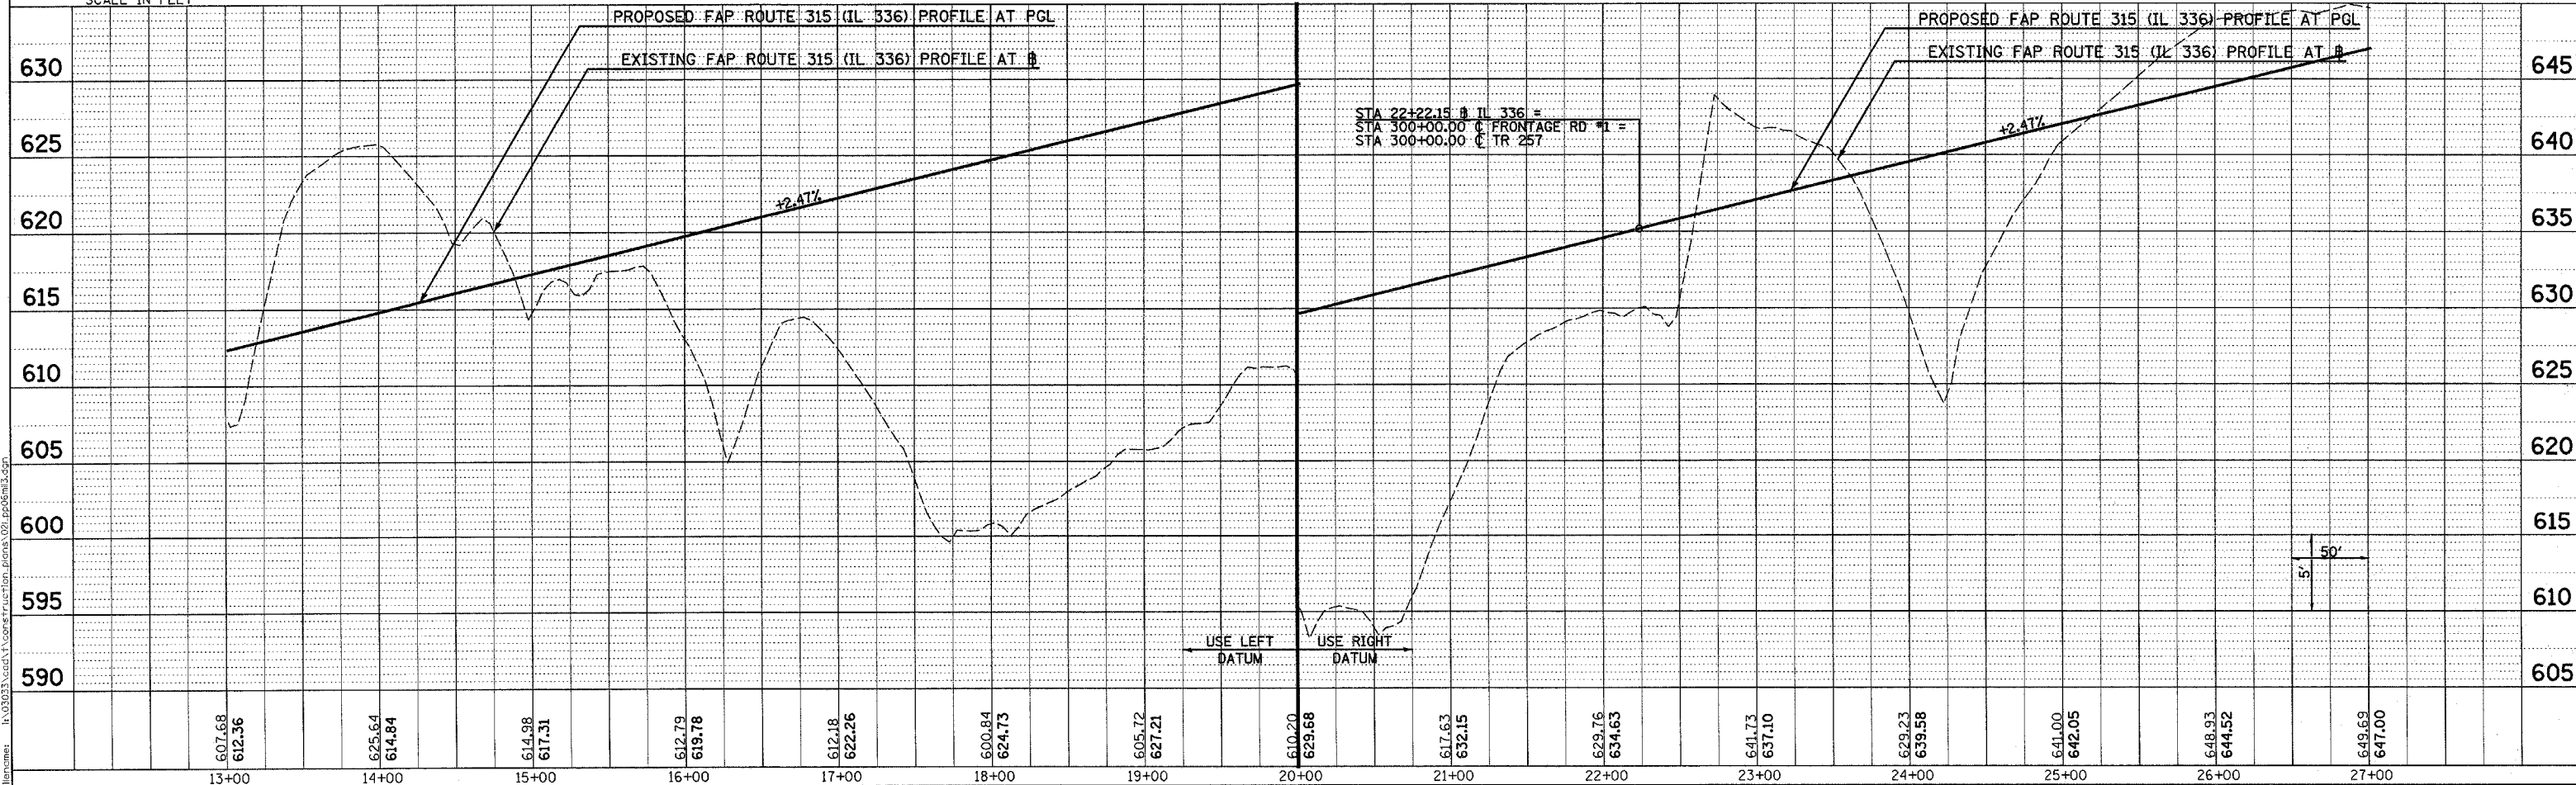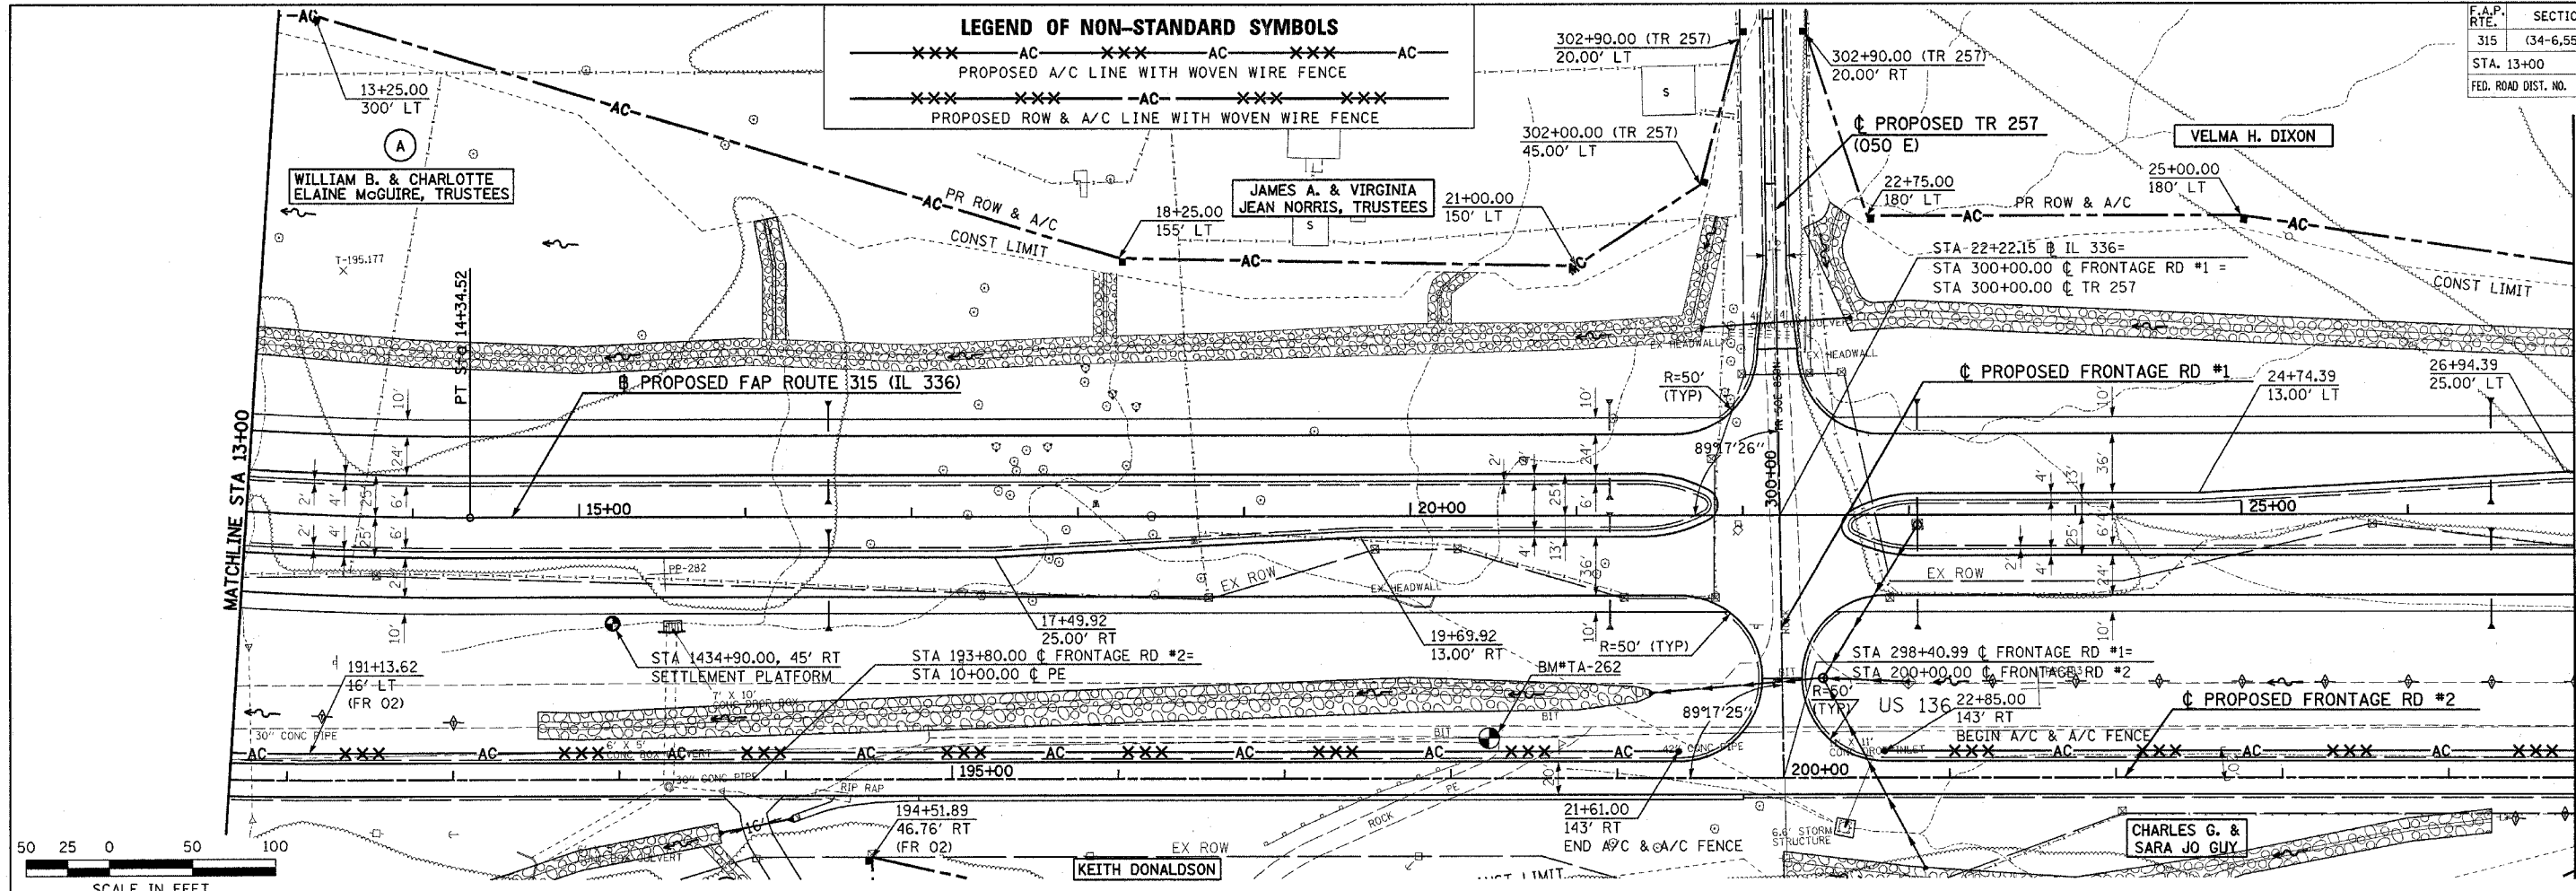

ROADWAY PLAN & PROFILE - FAP ROUTE 315 (IL 336) STA 13+00 TO STA 27+00

Plot Date: 7/18/2006
 Plot Time: 3:45:51 PM
 Plotted By: bchmidt
 Pen Table: Idetrtbl
 File Name: I:\00033\346\346.ctb