





F.A.P. RTE.	SECTION	COUNTY	TOTAL SHEETS	SHEET NO.
315	(34-6,55-1)	HANCOCK/McDONOUGH	433	54
STA. 71+50		TO STA. 87+00		
FED. ROAD DIST. NO.		ILLINOIS	FED. AID PROJECT	
STATE CONTRACT NO. 68206				

**LEGEND OF NON-STANDARD SYMBOLS**

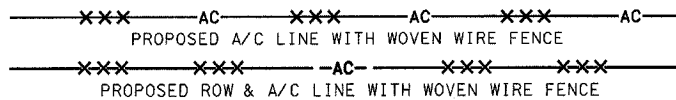

DATE	BY
DATE	BY

DATE	BY
DATE	BY

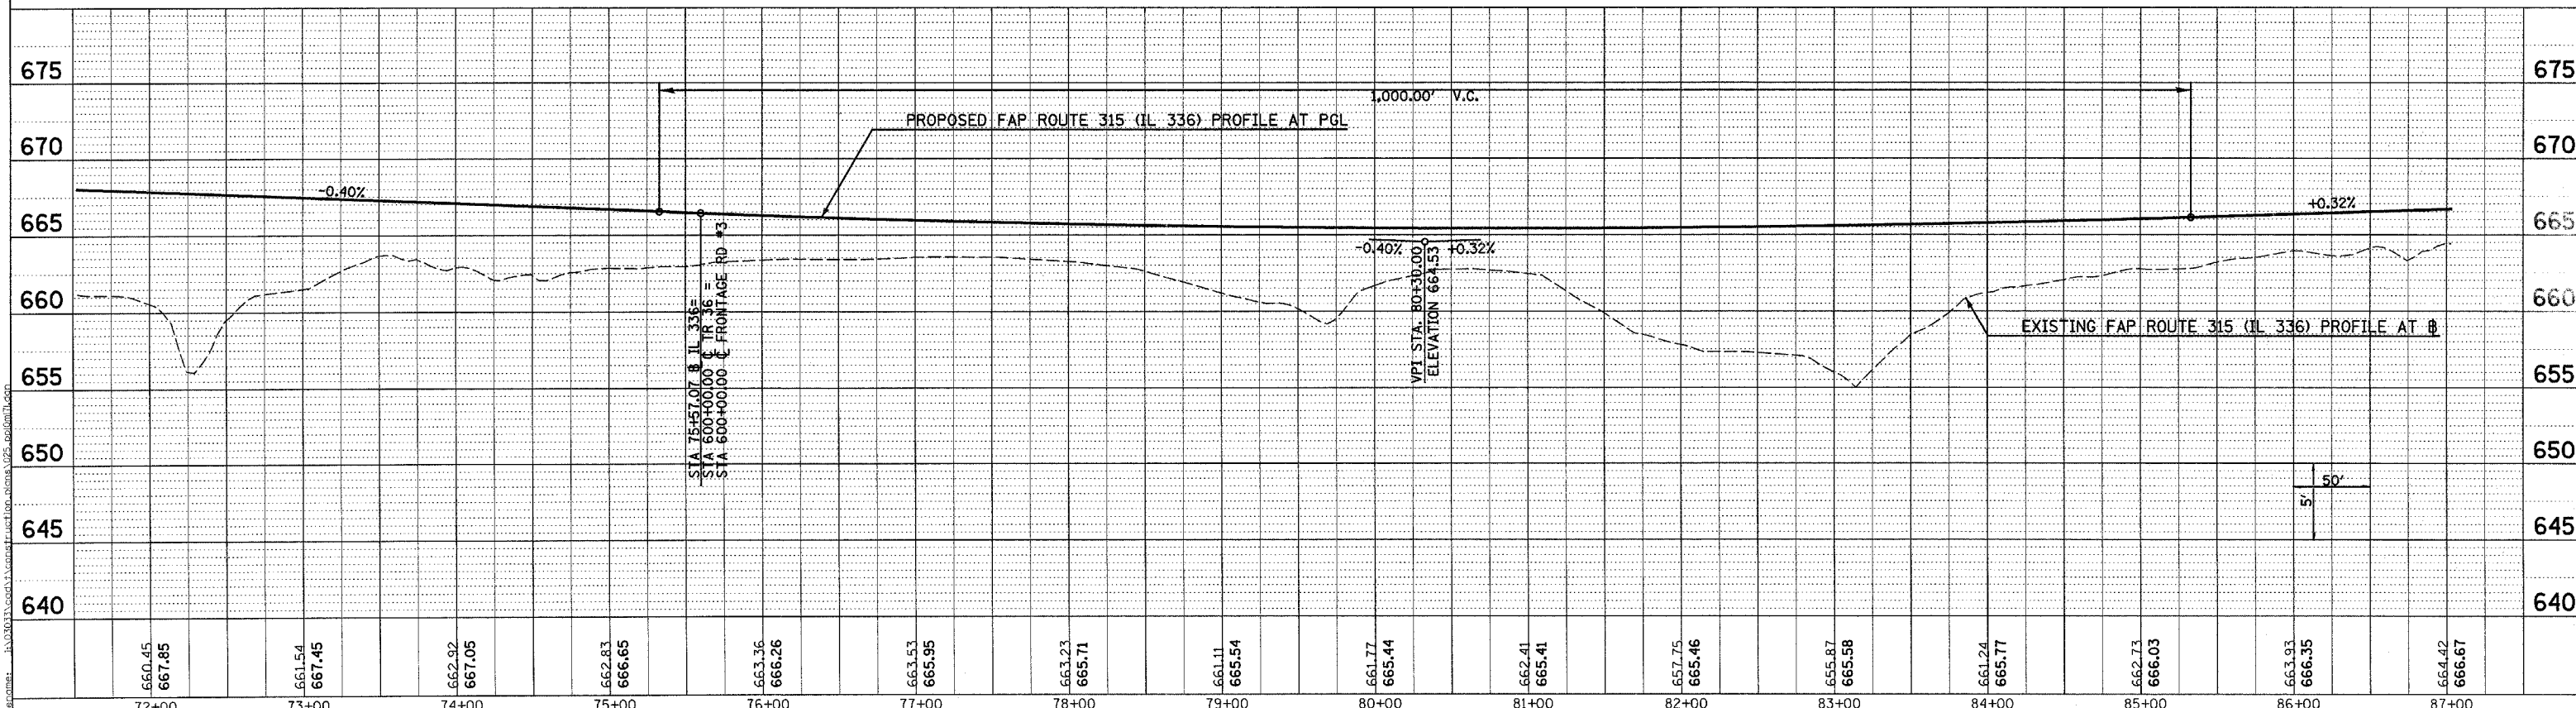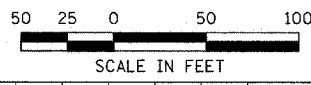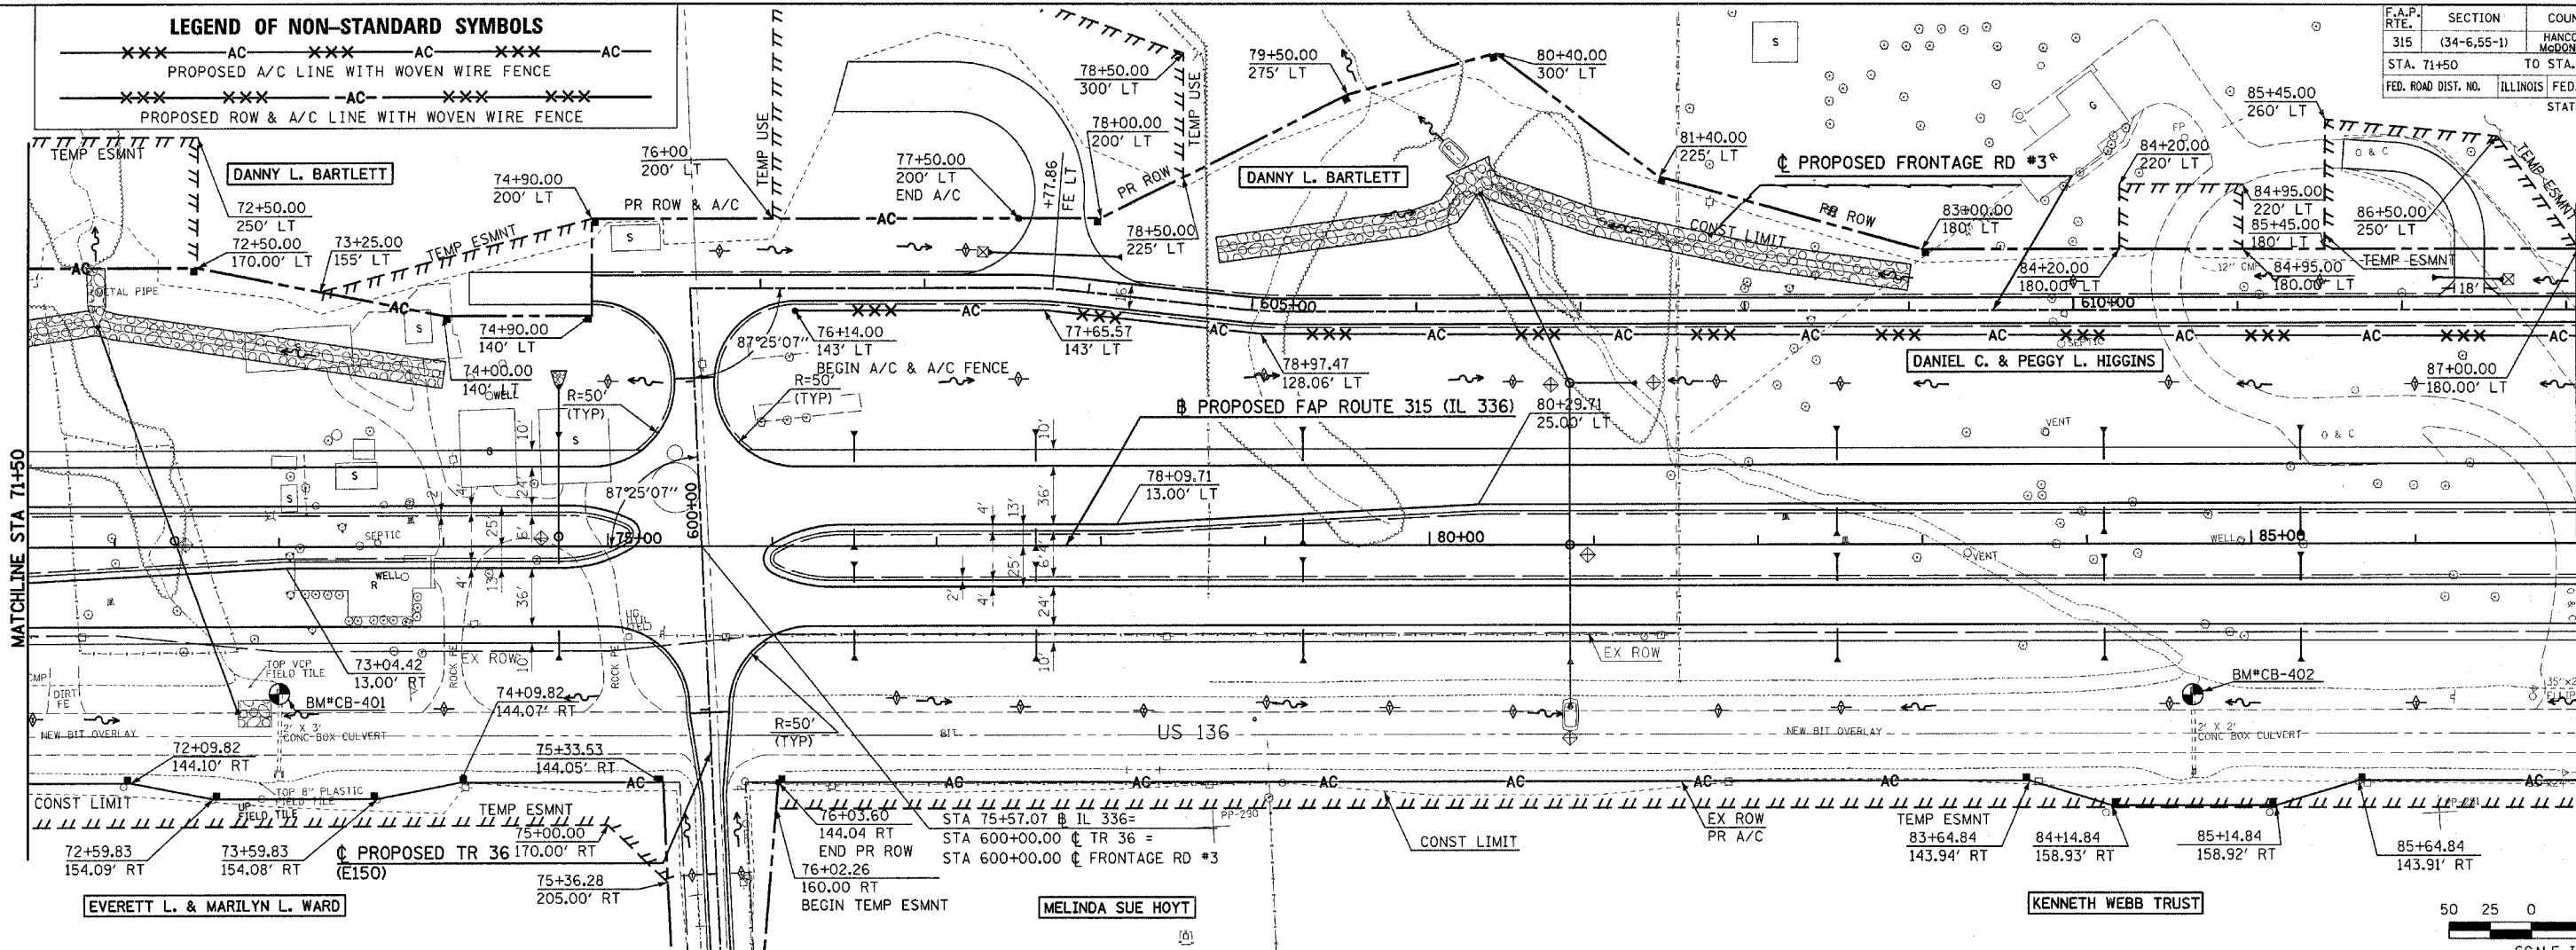

**ROADWAY PLAN & PROFILE - FAP ROUTE 315 (IL 336) STA 71+50 TO STA 87+00**

Plot Date: 8/20/2006  
 Plot Time: 12:46:53 PM  
 Plotted By: sctonohu  
 Pen Table: 1001.tbl  
 File Path: ...