



F.A.P. RTE.	SECTION	COUNTY	TOTAL SHEETS	SHEET NO.
315	(34-6,55-1)	HANCOCK/MCDONOUGH	433	55
STA. 87+00		TO STA. 101+00		
FED. ROAD DIST. NO.		ILLINOIS FED. AID PROJECT		
STATE CONTRACT NO. 68206				

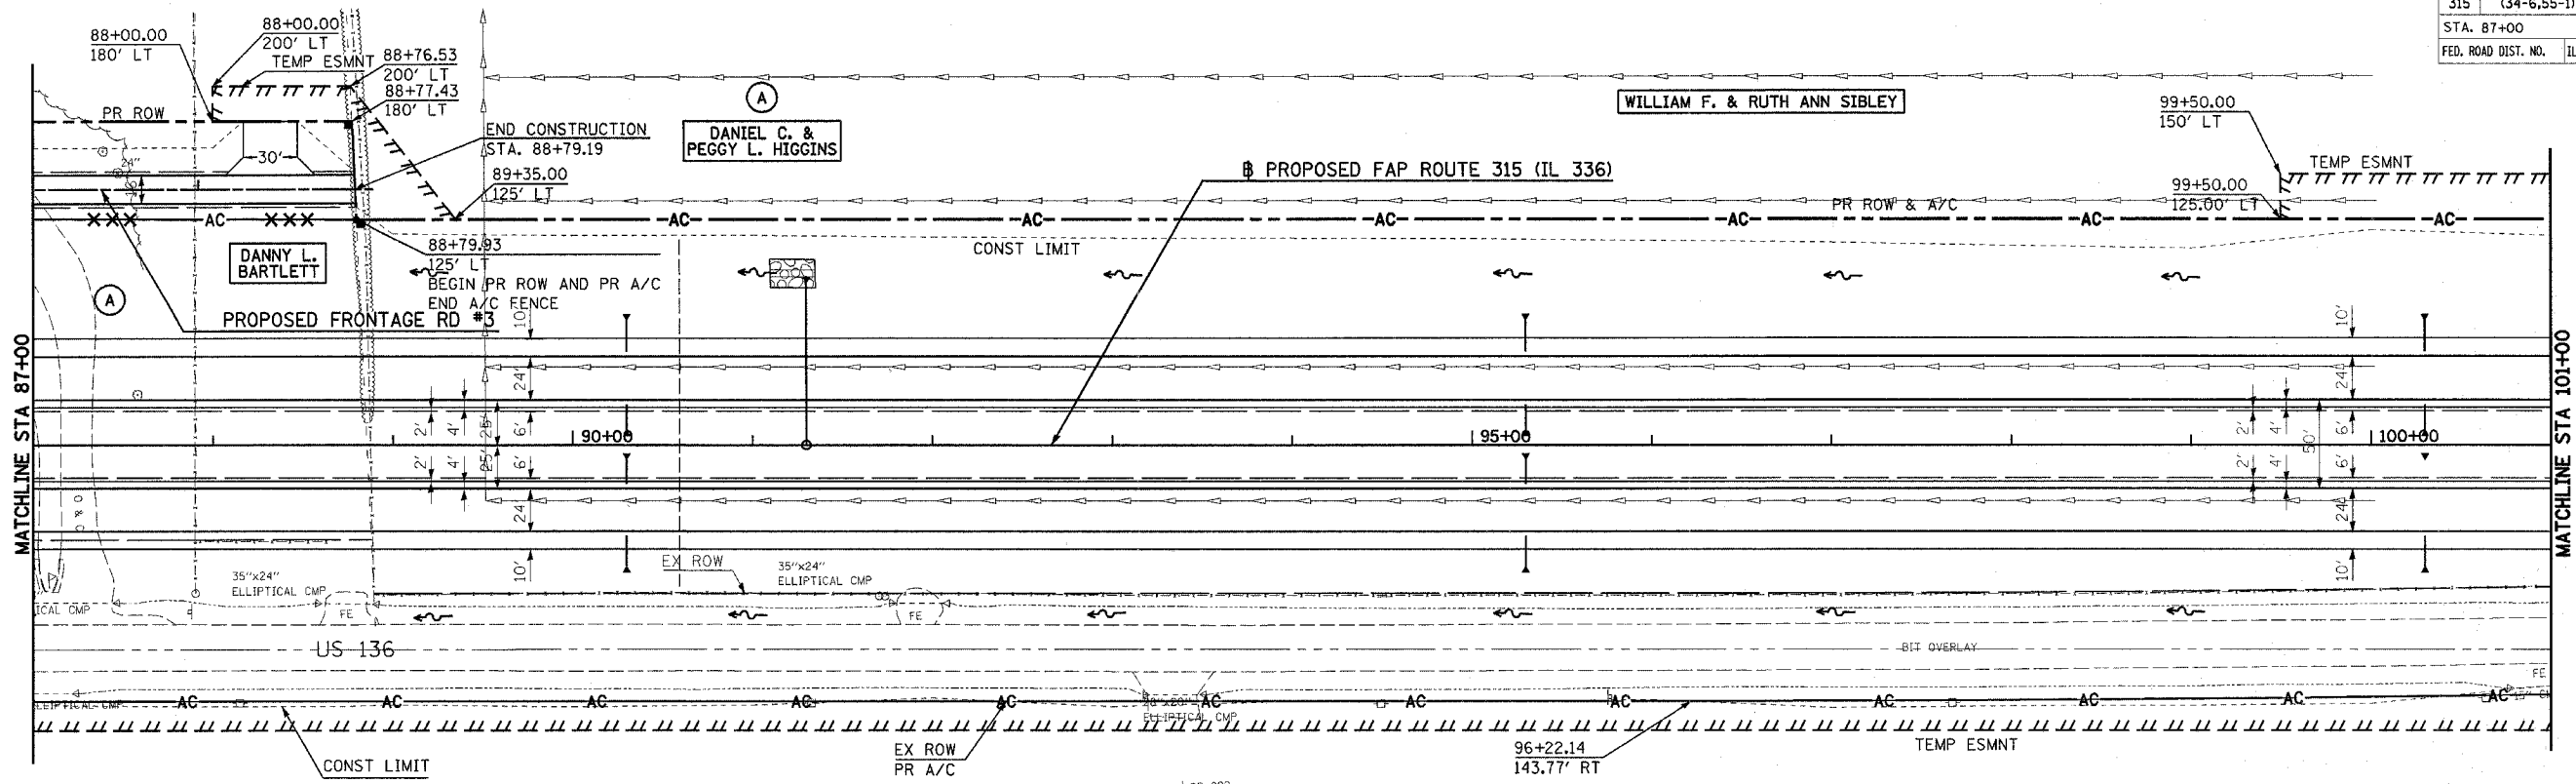

LEGEND OF NON-STANDARD SYMBOLS

---XXX---AC---XXX---AC---XXX---AC---	PROPOSED A/C LINE WITH WOVEN WIRE FENCE
---XXX---AC---XXX---AC---XXX---AC---	PROPOSED ROW & A/C LINE WITH WOVEN WIRE FENCE

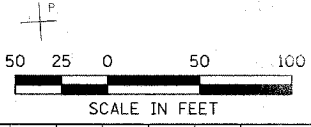


PLAN

DATE	
BY	
CHECKED	
DATE	
NO.	

PROFILE

DATE	
BY	
CHECKED	
DATE	
NO.	

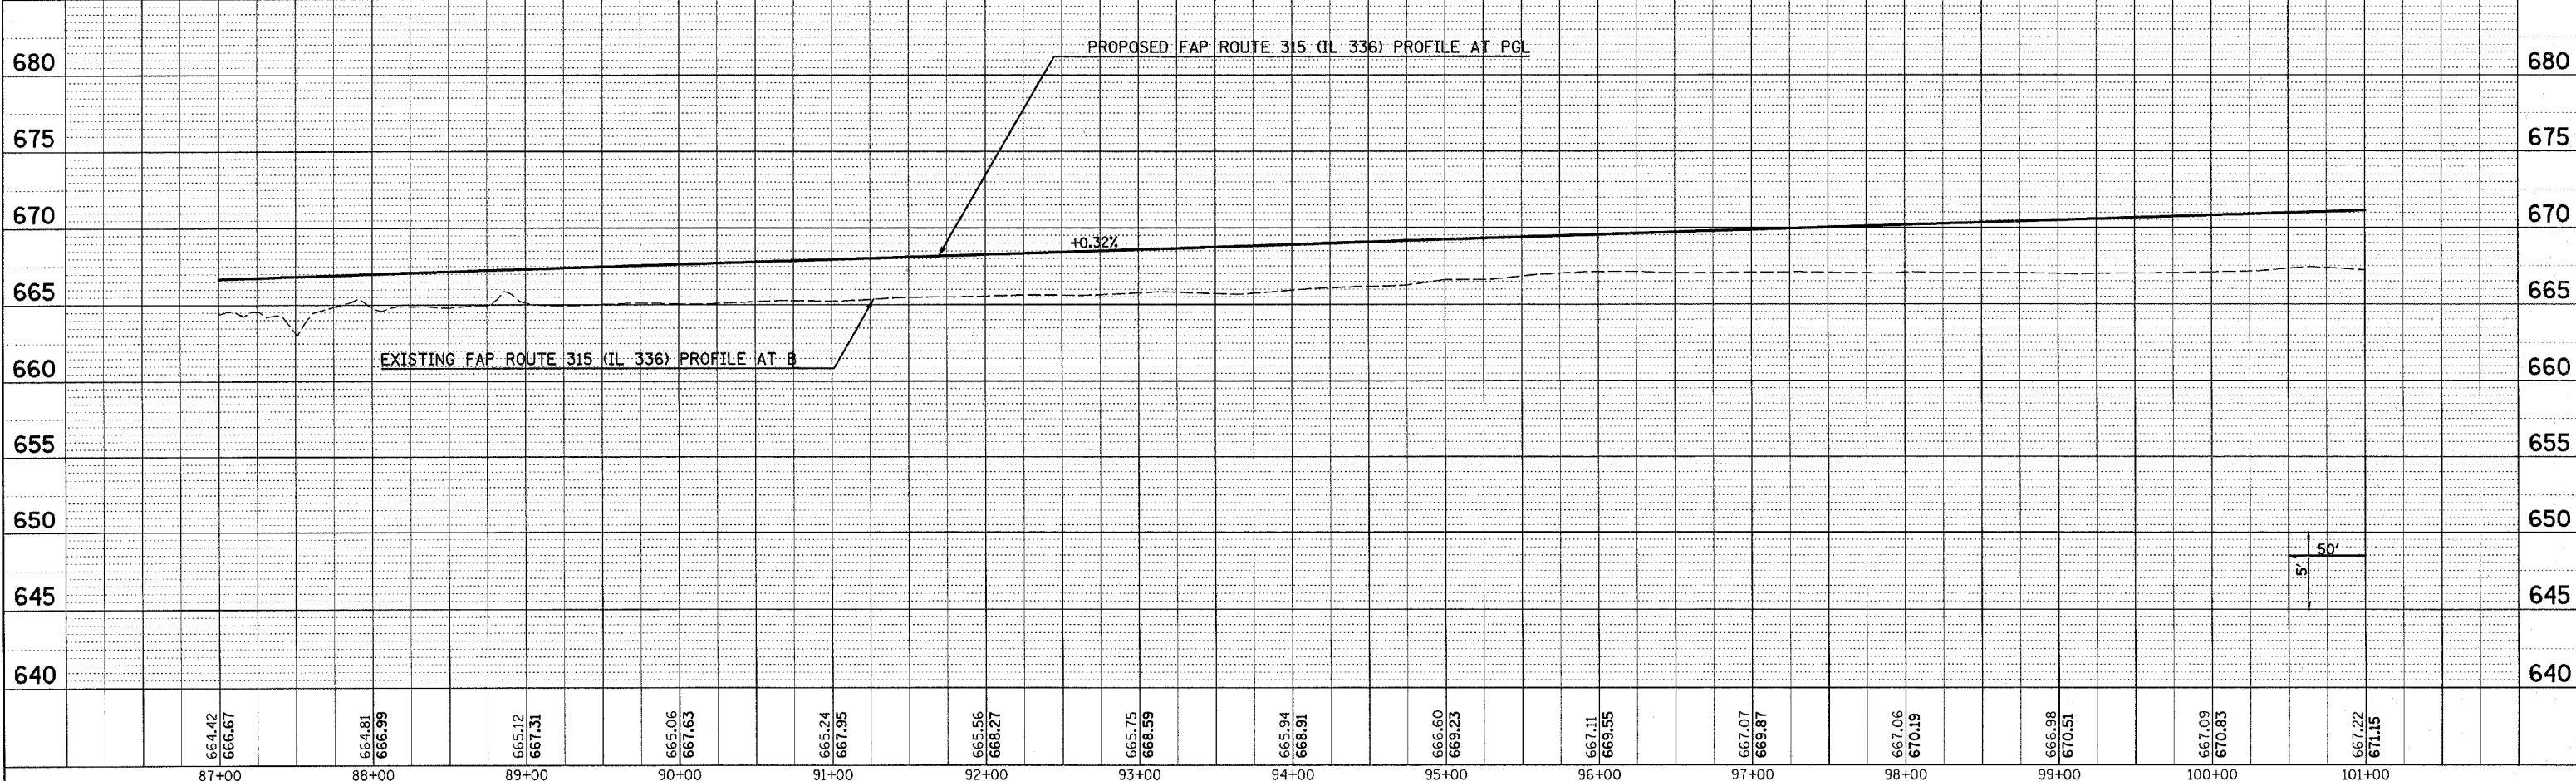

Plot Date: 7/18/2006
 Plot Time: 3:25:02 PM
 Plotted By: bschmidt
 Pen Tables: lbr.tbl
 Filename: h:\03033\cod\1\construction\plans\026.prl\m87.dgn

ROADWAY PLAN & PROFILE - FAP ROUTE 315 (IL 336) STA 87+00 TO STA 101+00