


DATE: _____ BY: _____
 PLAN: _____
 REVISIONS: _____
 CHECKED: _____
 DATE: _____ BY: _____

DATE: _____ BY: _____
 PROFILE: _____
 SURVEYED: _____
 GRADES CHECKED: _____
 STRUCTURE NOTATIONS CHECKED: _____
 NOTE BOOK NO.: _____

Plot Date: 7/20/2006
 Plot Time: 10:36:09 AM
 Plotted By: bschmidt
 Pen Tablet: idort.rbi
 Filename: I:\000333\0001\Construction\Plan\025.PPS\PRFRTR257.dgn


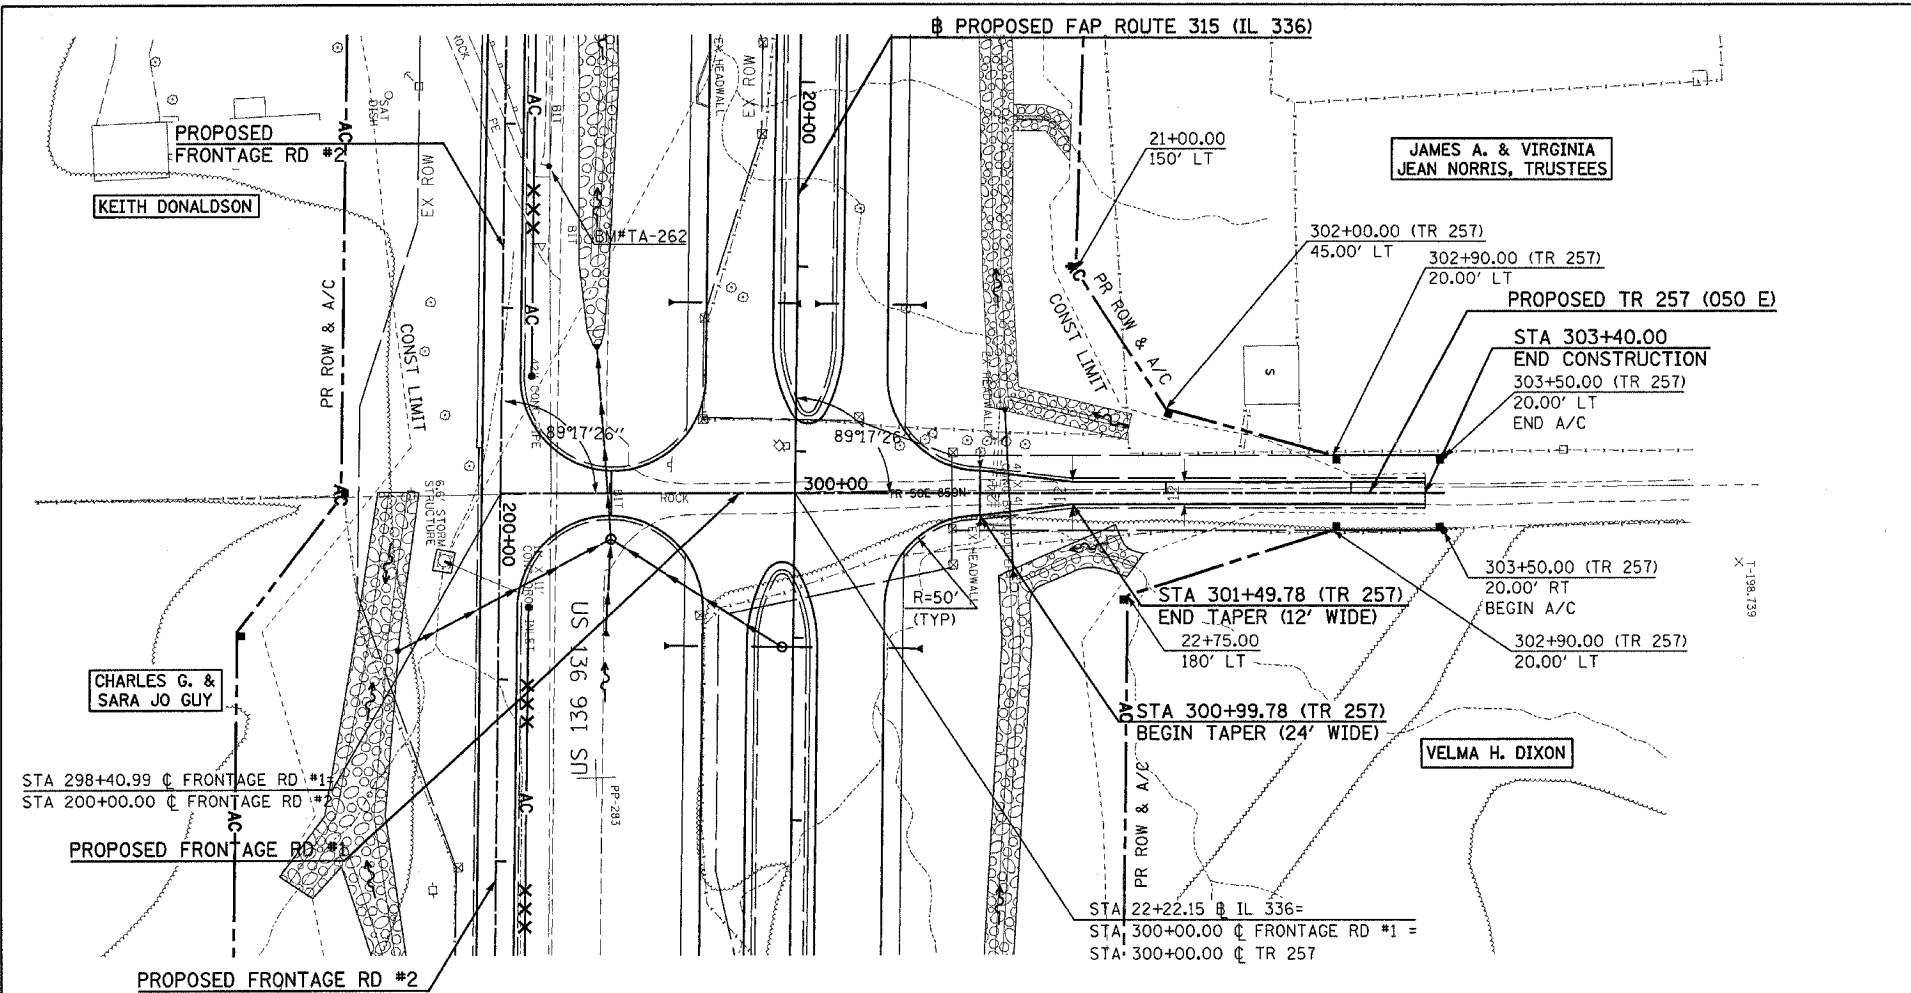


LEGEND OF NON-STANDARD SYMBOLS

---XXX--- AC ---XXX--- AC ---XXX--- AC ---
 PROPOSED A/C LINE WITH WOVEN WIRE FENCE

---XXX--- XXX ---AC--- XXX--- XXX---
 PROPOSED ROW & A/C LINE WITH WOVEN WIRE FENCE

F.A.P. RTE.	SECTION	COUNTY	TOTAL SHEETS	SHEET NO.
315	(34-6,55-1)	HANCOCK/McDONOUGH	433	58
STA.	TO STA.			
FED. ROAD DIST. NO.	ILLINOIS	FED. AID PROJECT	STATE CONTRACT NO. 68206	

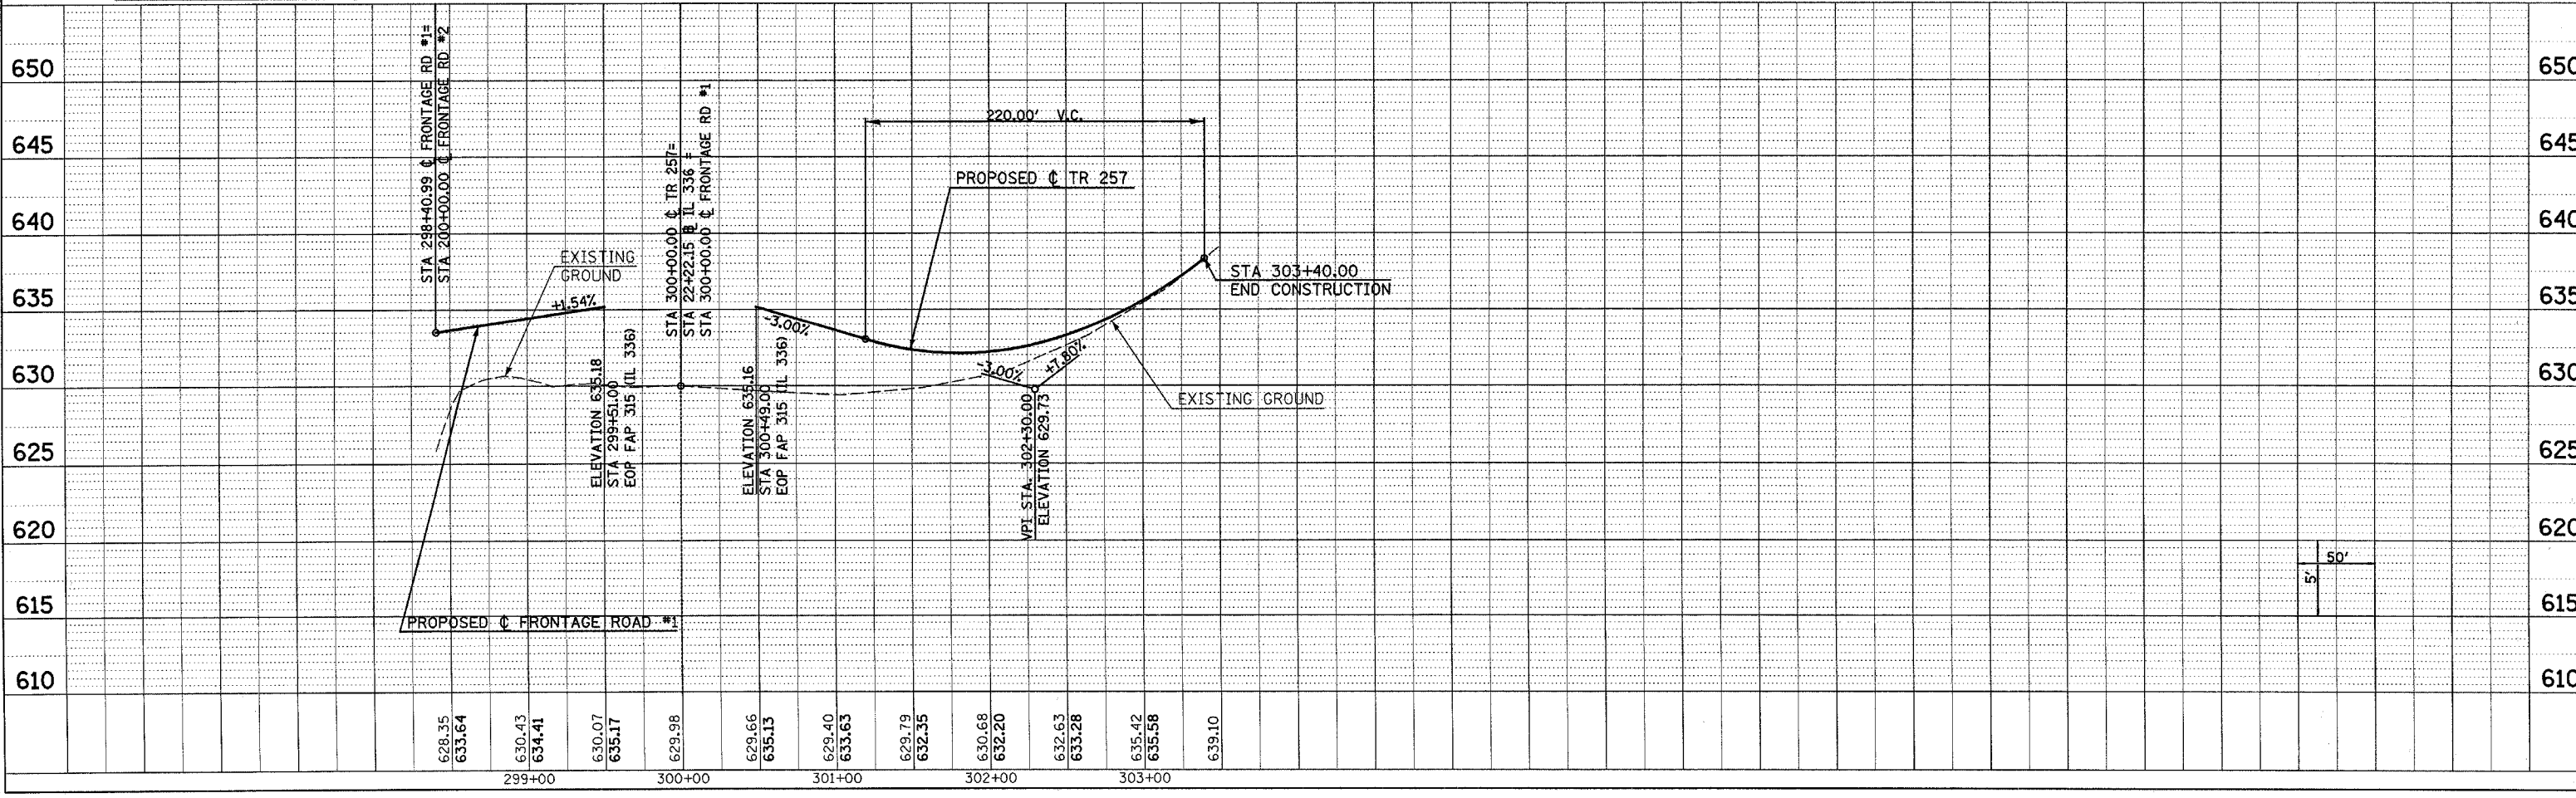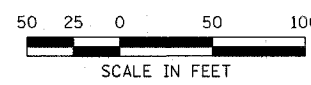

ROADWAY PLAN & PROFILE - FRONTAGE ROAD #1/TR 257