


DATE: _____
 BY: _____
 SURVEYED: _____
 PLOTTED: _____
 CHECKED: _____
 REVISIONS: _____
 NO. _____

DATE: _____
 BY: _____
 SURVEYED: _____
 PLOTTED: _____
 CHECKED: _____
 REVISIONS: _____
 NO. _____




Plot Date: 7/18/2006
 Plot Time: 3:25:25 PM
 Plot By: bchmidt
 Title: 036
 Path: I:\03633\constr\036.prd\22r\136.dgn

PROPOSED FAP ROUTE 315 (IL 336)

LEGEND OF NON-STANDARD SYMBOLS

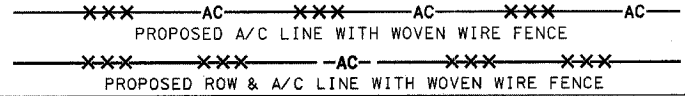

F.A.P. RTE.	SECTION	COUNTY	TOTAL SHEETS	SHEET NO.
315	(34-6,55-1)	HANCOCK/MCDONOUGH	433	65
STA.	TO STA.			
FED. ROAD DIST. NO.	ILLINOIS	FED. AID PROJECT	STATE CONTRACT NO. 68206	

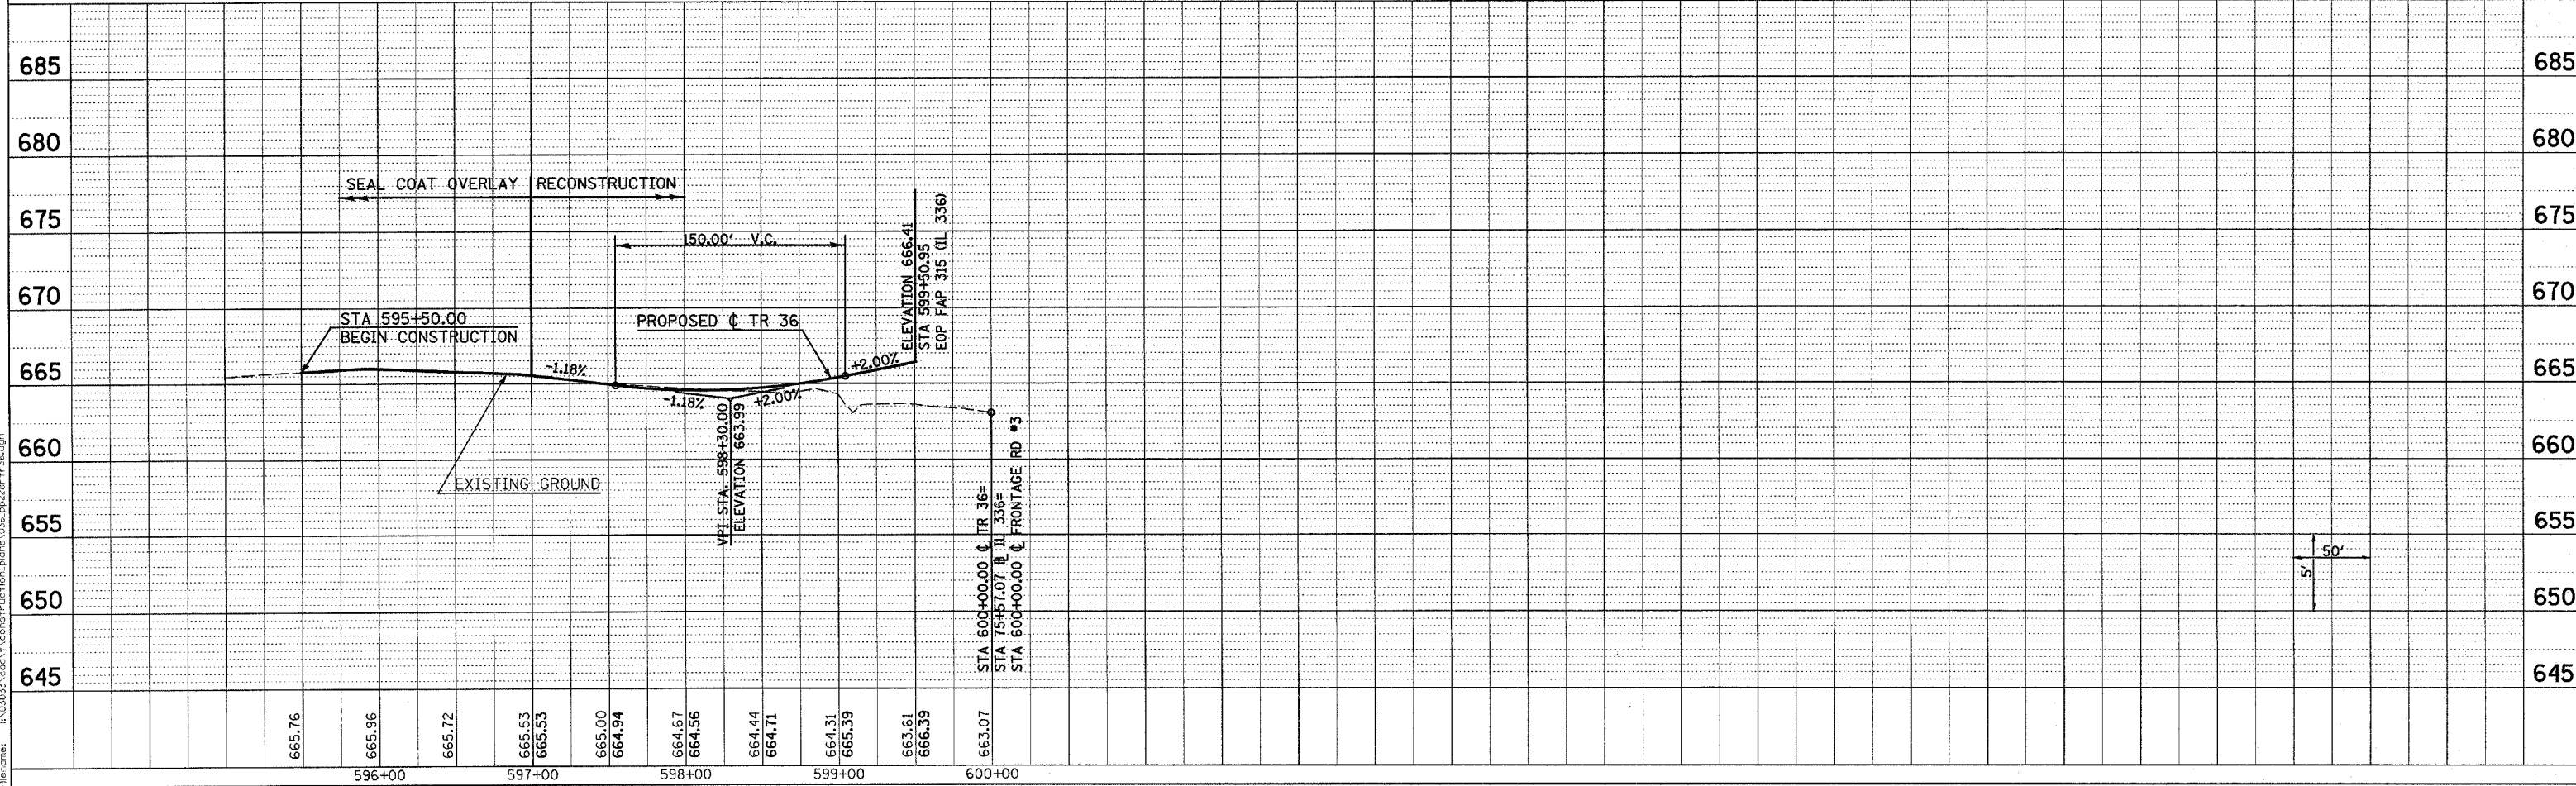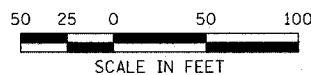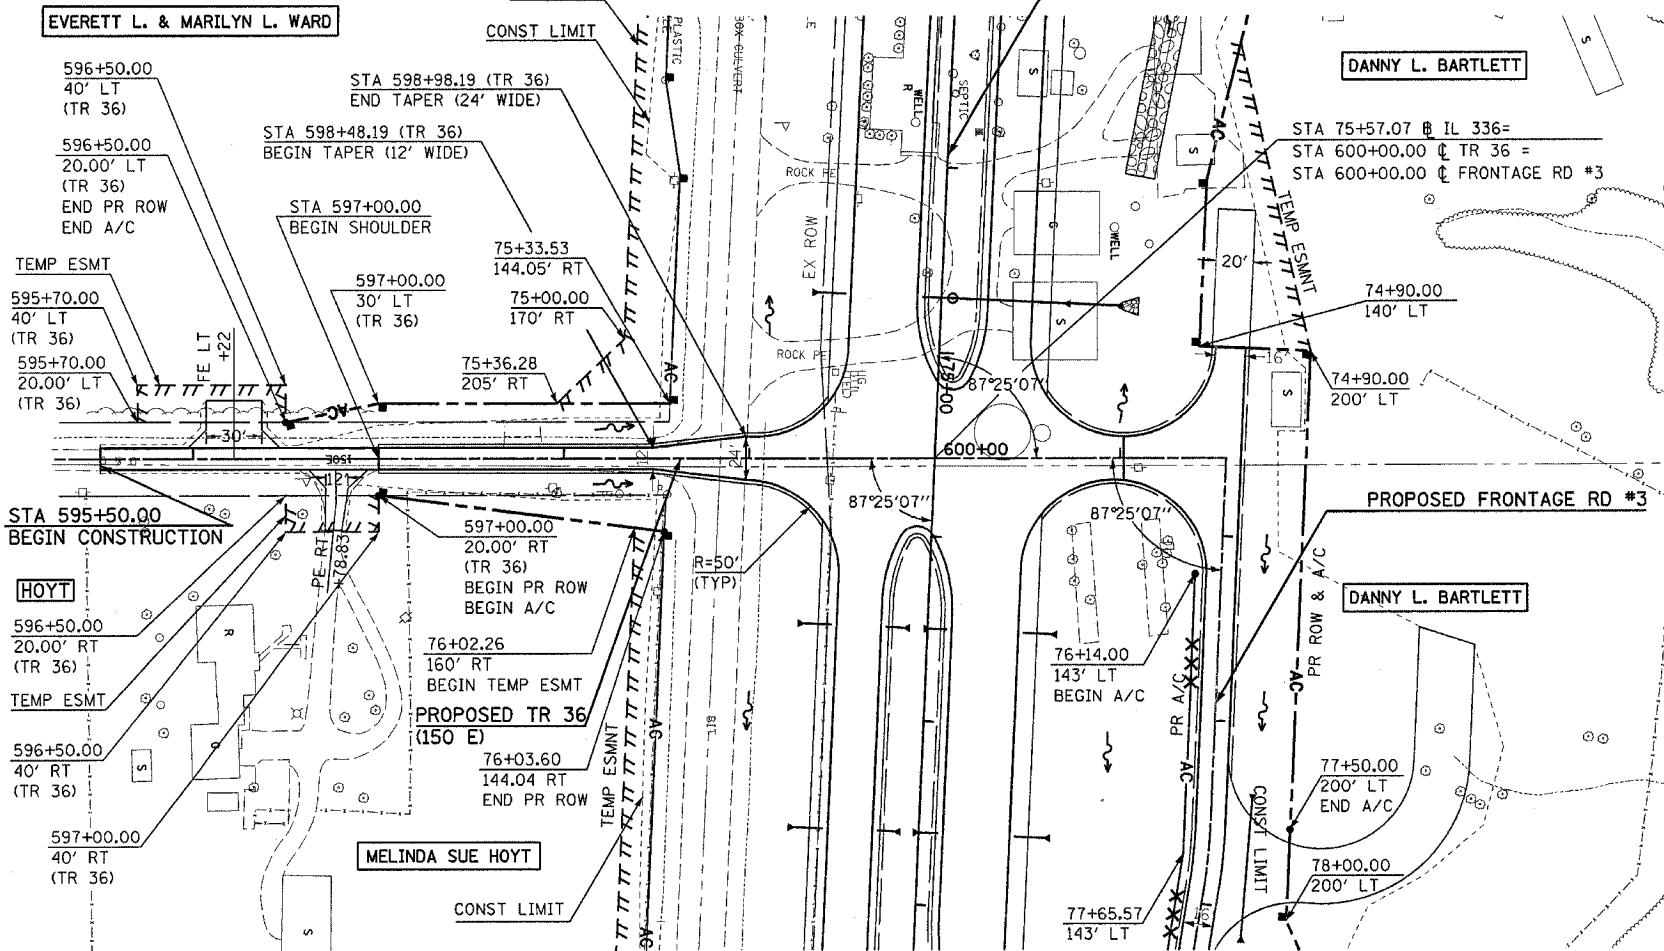

ROADWAY PLAN & PROFILE - TR 36