



F.A.P. RTE.	SECTION	COUNTY	TOTAL SHEETS	SHEET NO.
315	(34-6,55-1)	HANCOCK/MCDONOUGH	433	78
STA. 1405+05		TO STA. 1413+50		
FED. ROAD DIST. NO.	ILLINOIS	FED. AID PROJECT	STATE CONTRACT NO. 68206	

LEGEND	
	GRADING & PAVING
	GRADING ONLY

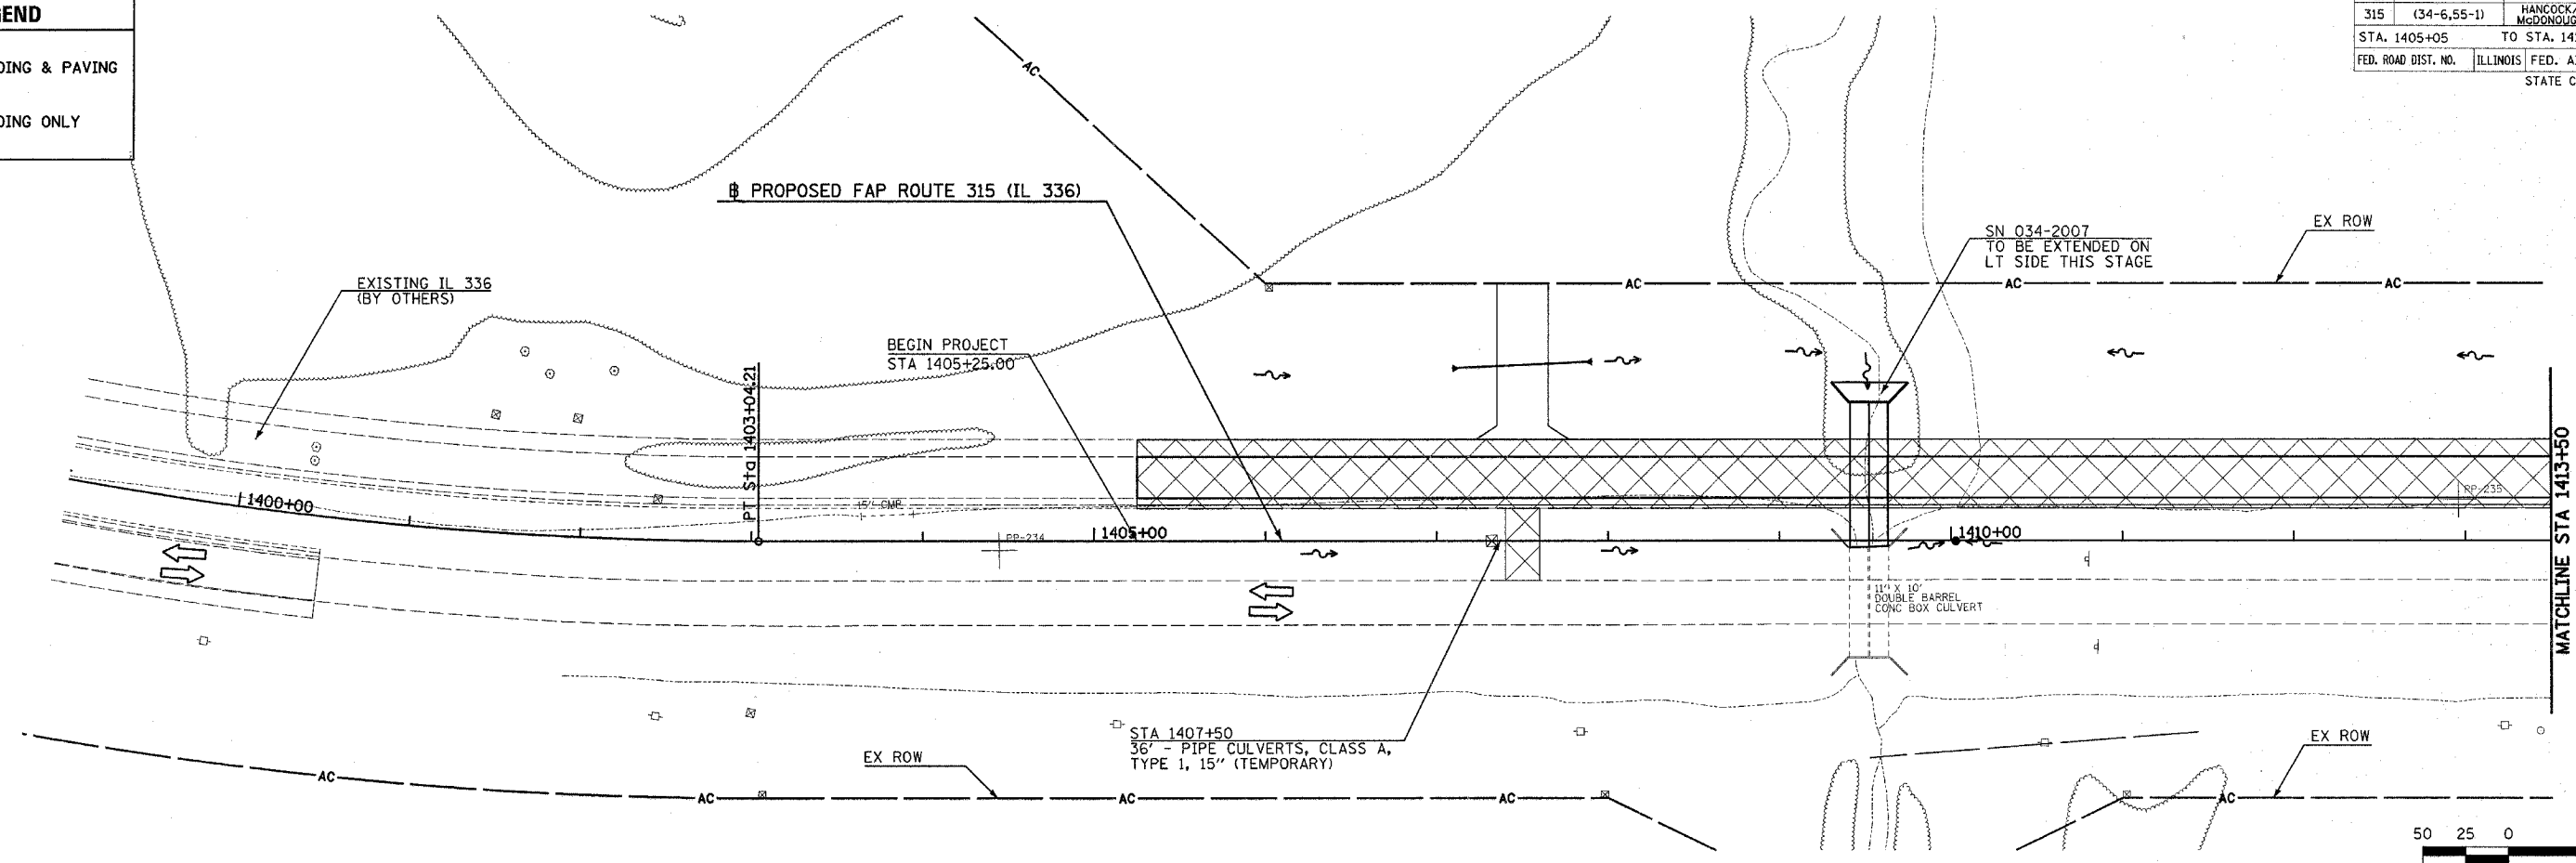

PLAN	DATE
BY	
NO.	
FILE NAME	
CHECKED	
DATE	

PROFILE	DATE
BY	
NO.	
FILE NAME	
CHECKED	
DATE	

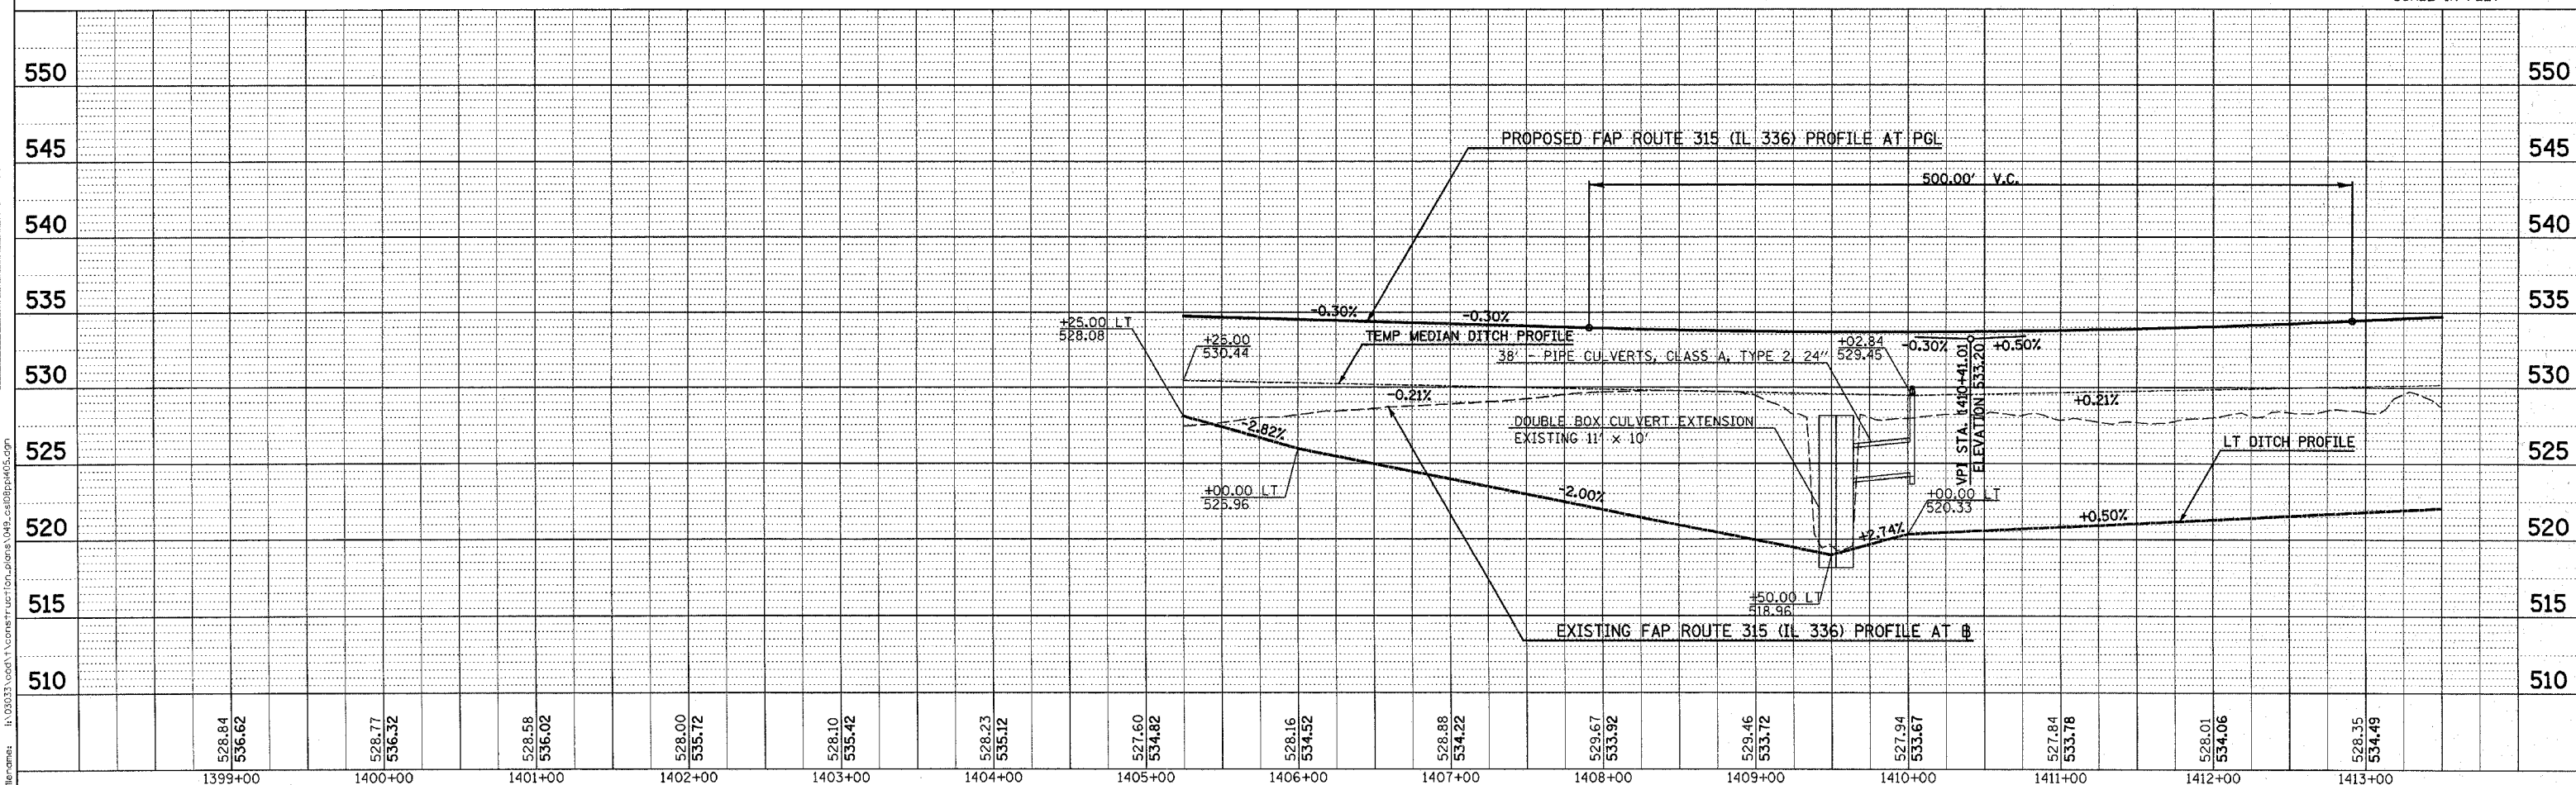

Plot Date: 7/19/2006  
 Plot Time: 3:25:56 PM  
 Plotted By: bscmndt  
 Pen Table: lcltbl  
 File Name: h:\03033\cadd\1\constr\user\plan\plans\049\_csl03ppr06.dgn

MAINTENANCE OF TRAFFIC (STAGE 1) PLAN & PROFILE - FAP ROUTE 315 (IL 336) STA 1405+05 TO STA 1413+50