
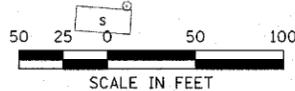


LEGEND


 GRADING & PAVING

 GRADING ONLY

PLAN	SURVEYED	DATE
	PLOTTED	BY
	NOTE BOOK	NO.
	BY	DATE
	BY	DATE
	BY	DATE

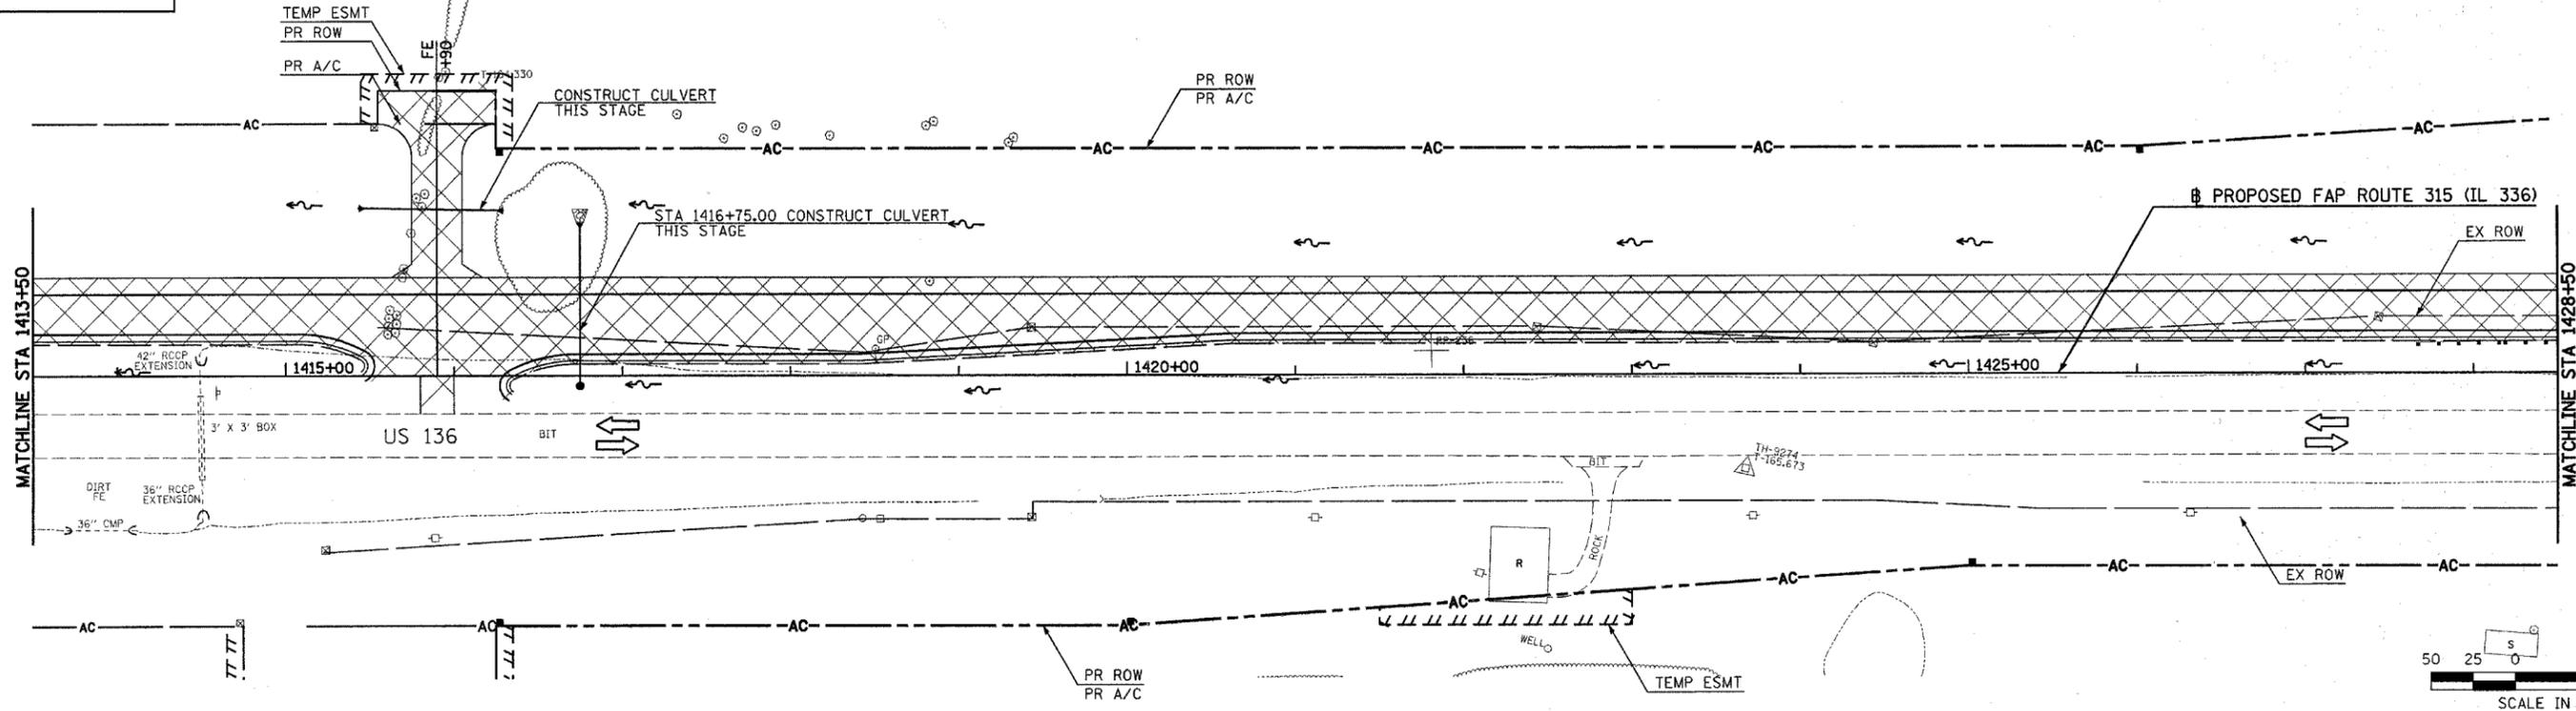

PROFILE	SURVEYED	DATE
	PLOTTED	BY
	NOTE BOOK	NO.
	BY	DATE
	BY	DATE
	BY	DATE

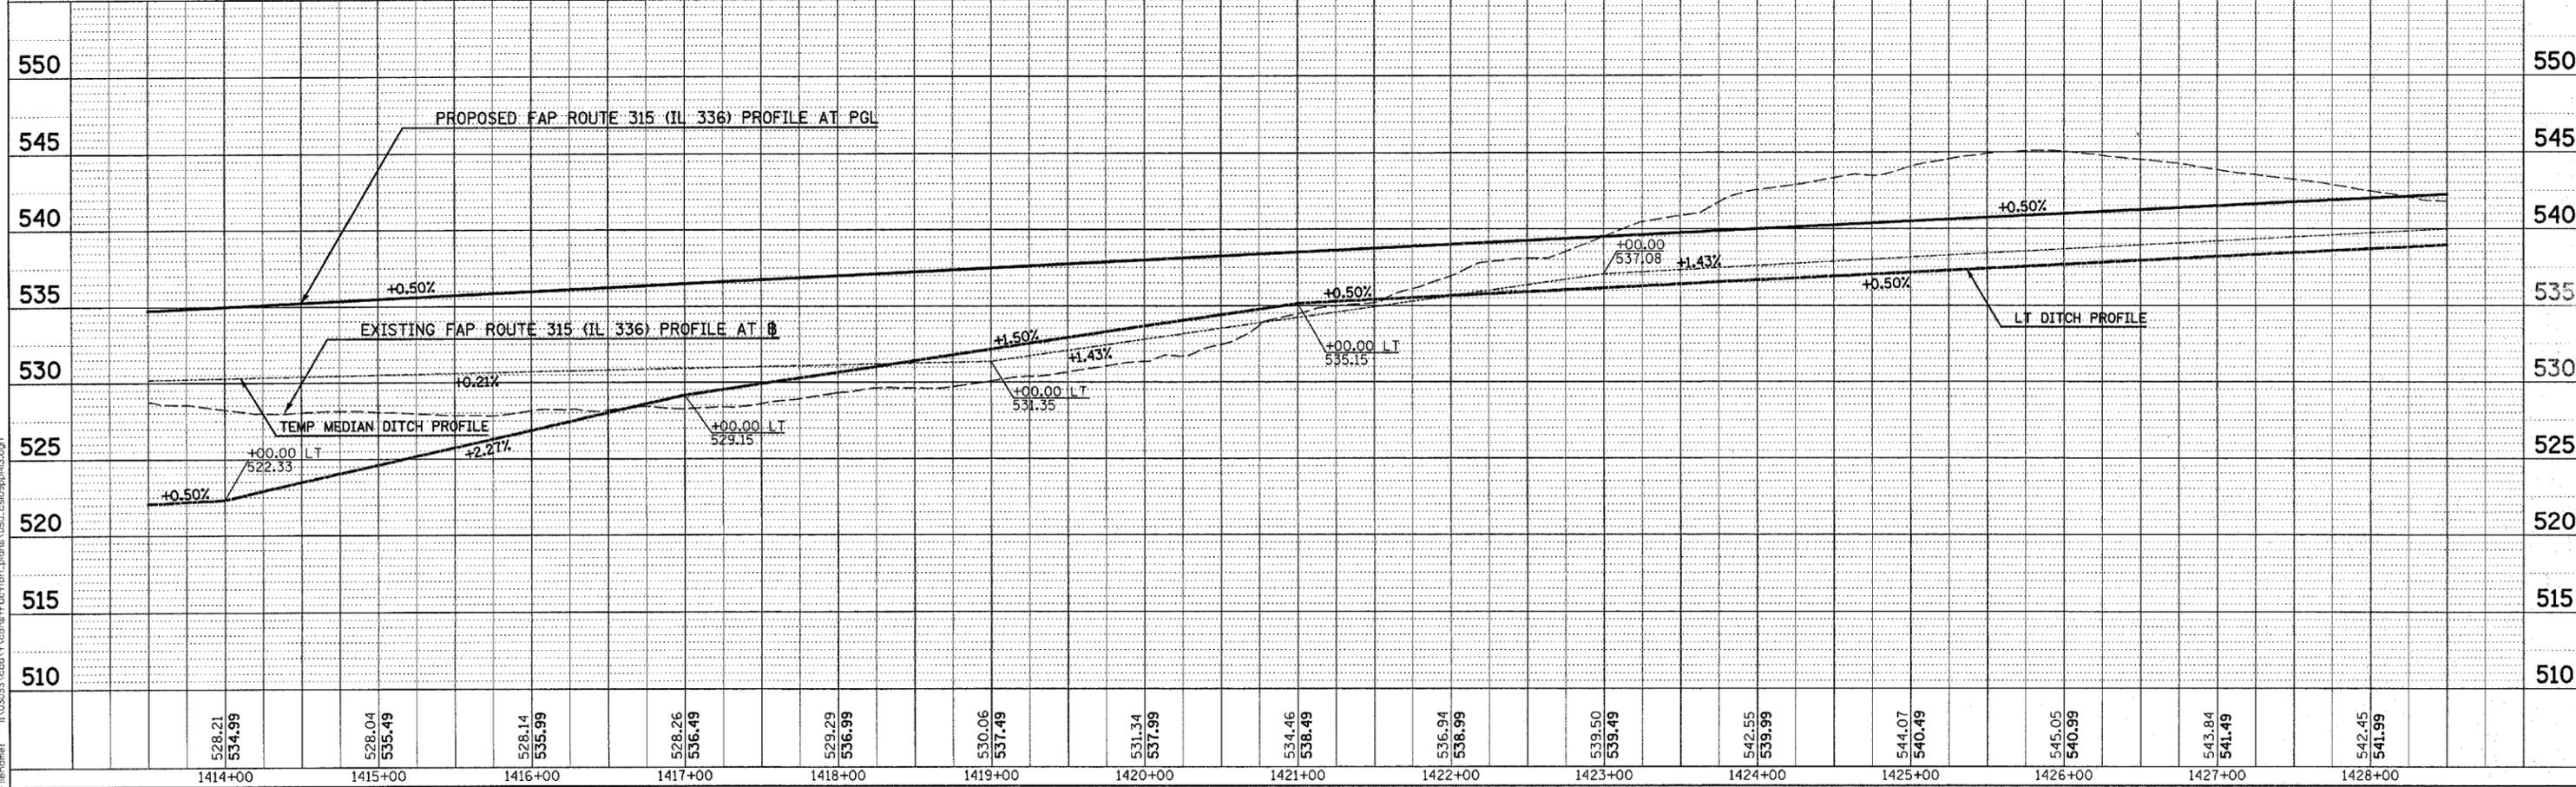

Plot Date: 7/19/2006
 Plot Time: 3:25:57 PM
 Plotted By: dcmind
 File Name: I:\03033\cd\1\construction\pomas\050_es10ppl03.dgn