

LEGEND

GRADING & PAVING

GRADING ONLY

DATE: _____ BY: _____

PLANNED BY: _____

DESIGNED BY: _____

CHECKED BY: _____

DATE: _____ BY: _____

DATE: _____ BY: _____

Plot Date: 8/20/2006

Plot Time: 12:46:58 PM

Plotted By: sdonohue

Pen Table: ldot.tbl

Filename: i:\02033\copy\1\work\truss\station.plots\058_calfp70.dgn

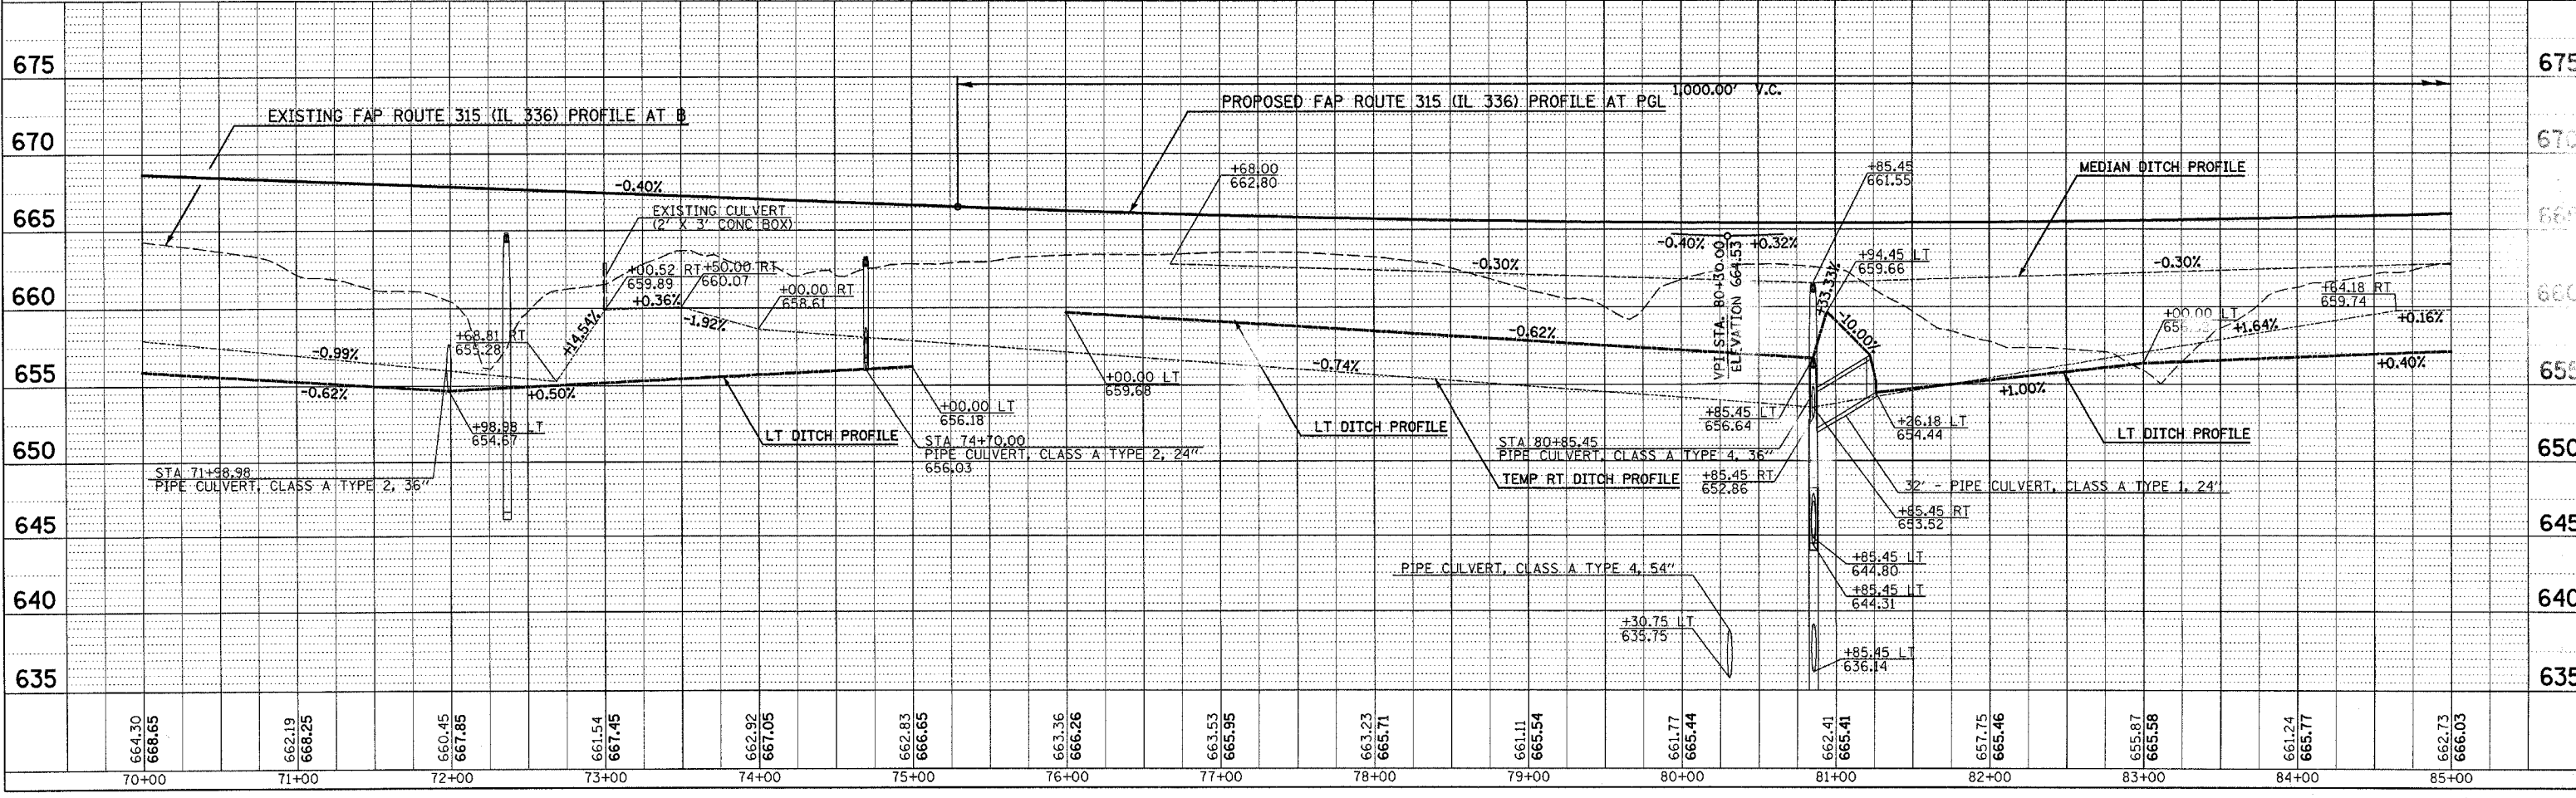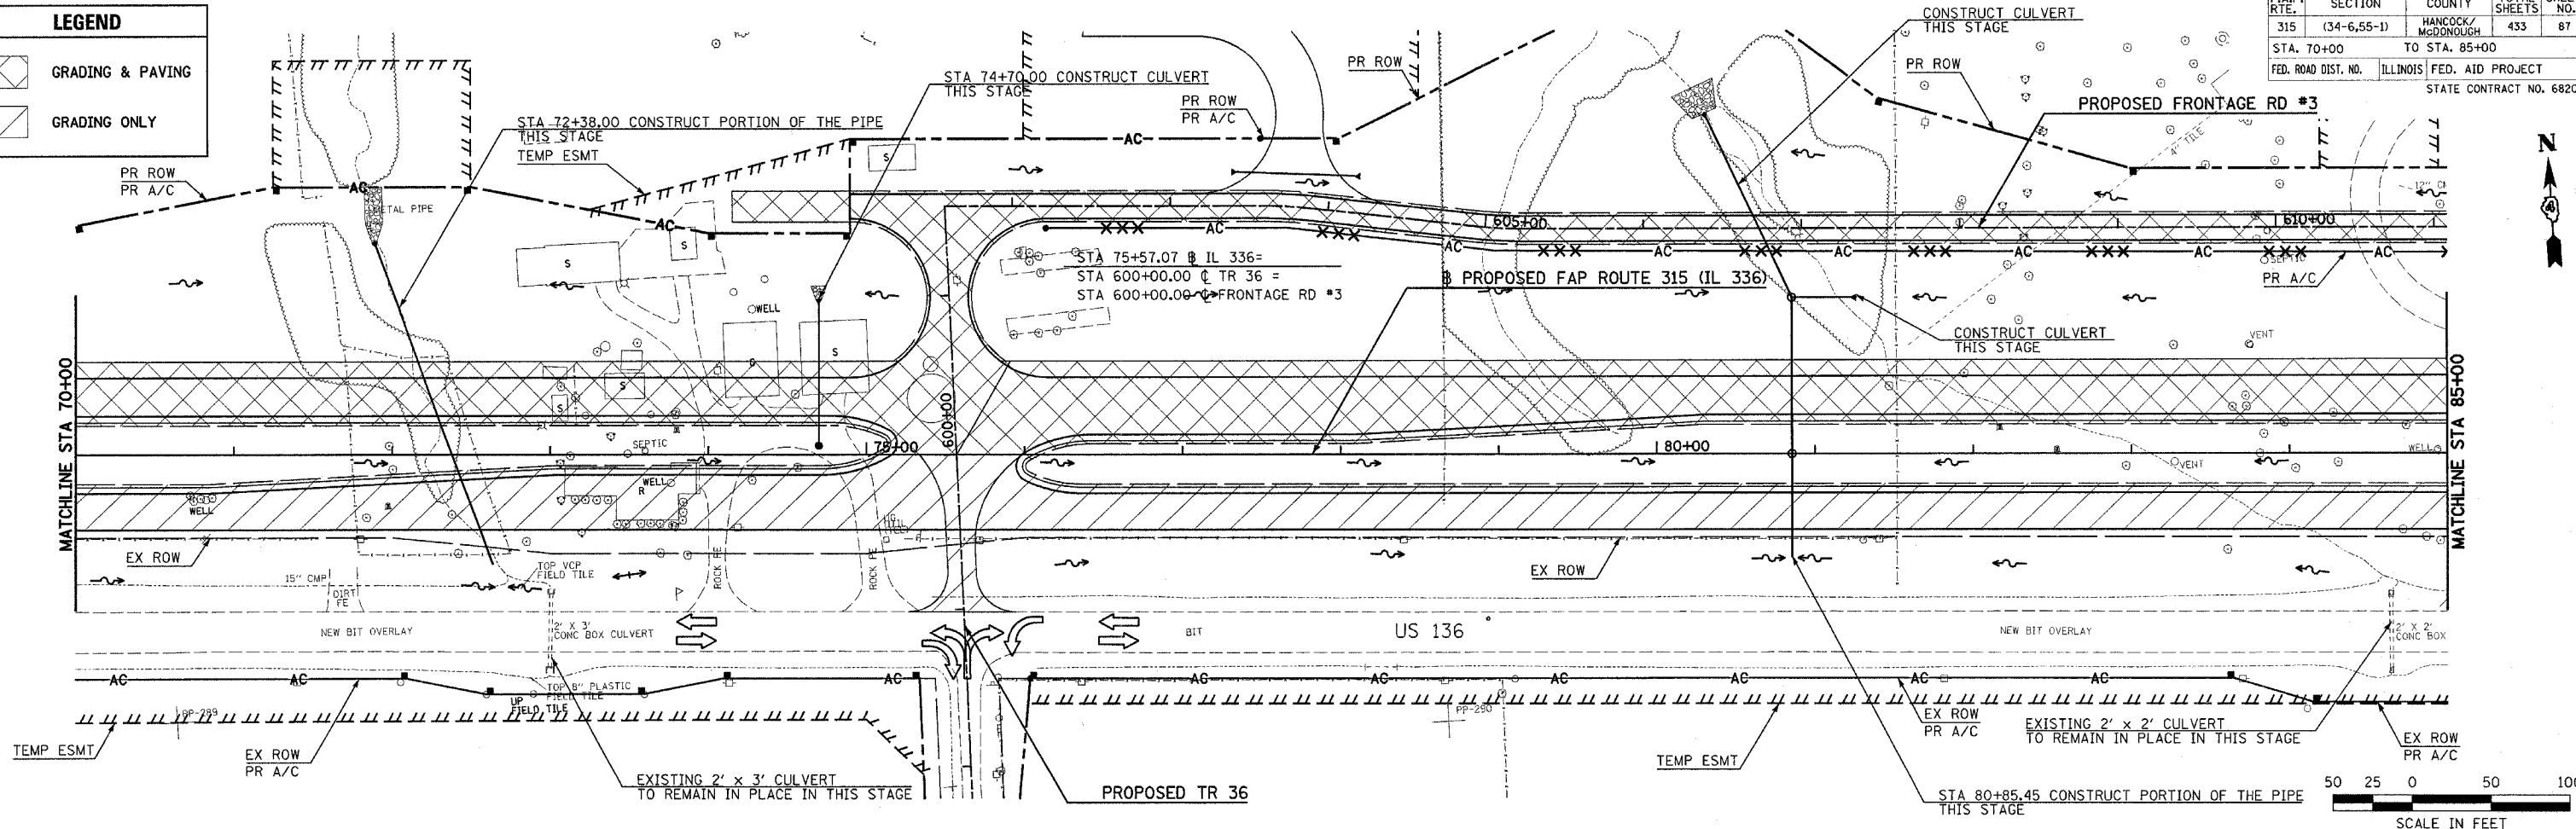

MAINTENANCE OF TRAFFIC (STAGE 1) PLAN & PROFILE - FAP ROUTE 315 (IL 336) STA 70+00 TO STA 85+00