


F.A.P. RTE.	SECTION	COUNTY	TOTAL SHEETS	SHEET NO.
315	(34-6,55-1)	HANDOCK/McDONOUGH	433	88
STA. 85+00		TO STA. 100+00		
FED. ROAD DIST. NO.		ILLINOIS FED. AID PROJECT		
STATE CONTRACT NO. 68206				

LEGEND


GRADING & PAVING

GRADING ONLY

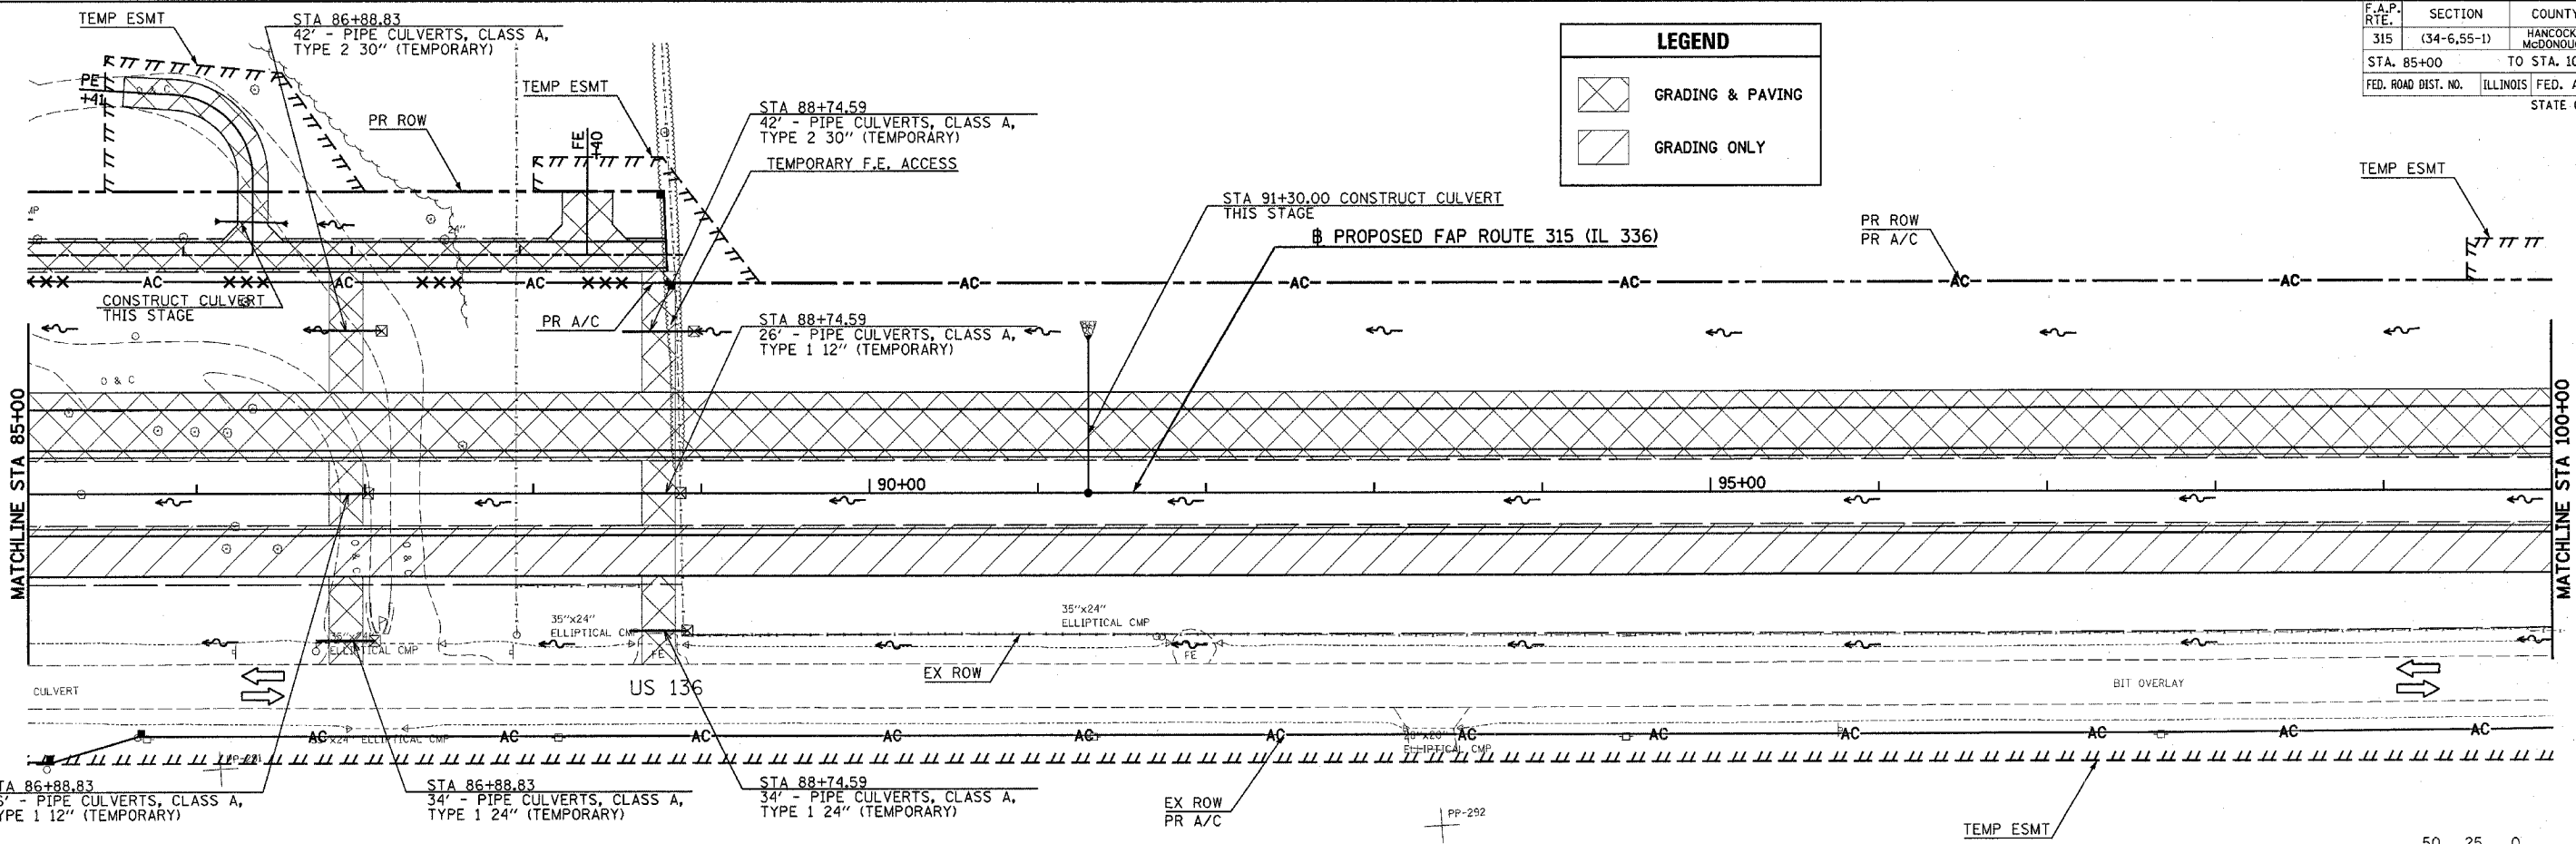

DATE	BY
DATE	BY
DATE	BY

DATE	BY
DATE	BY
DATE	BY

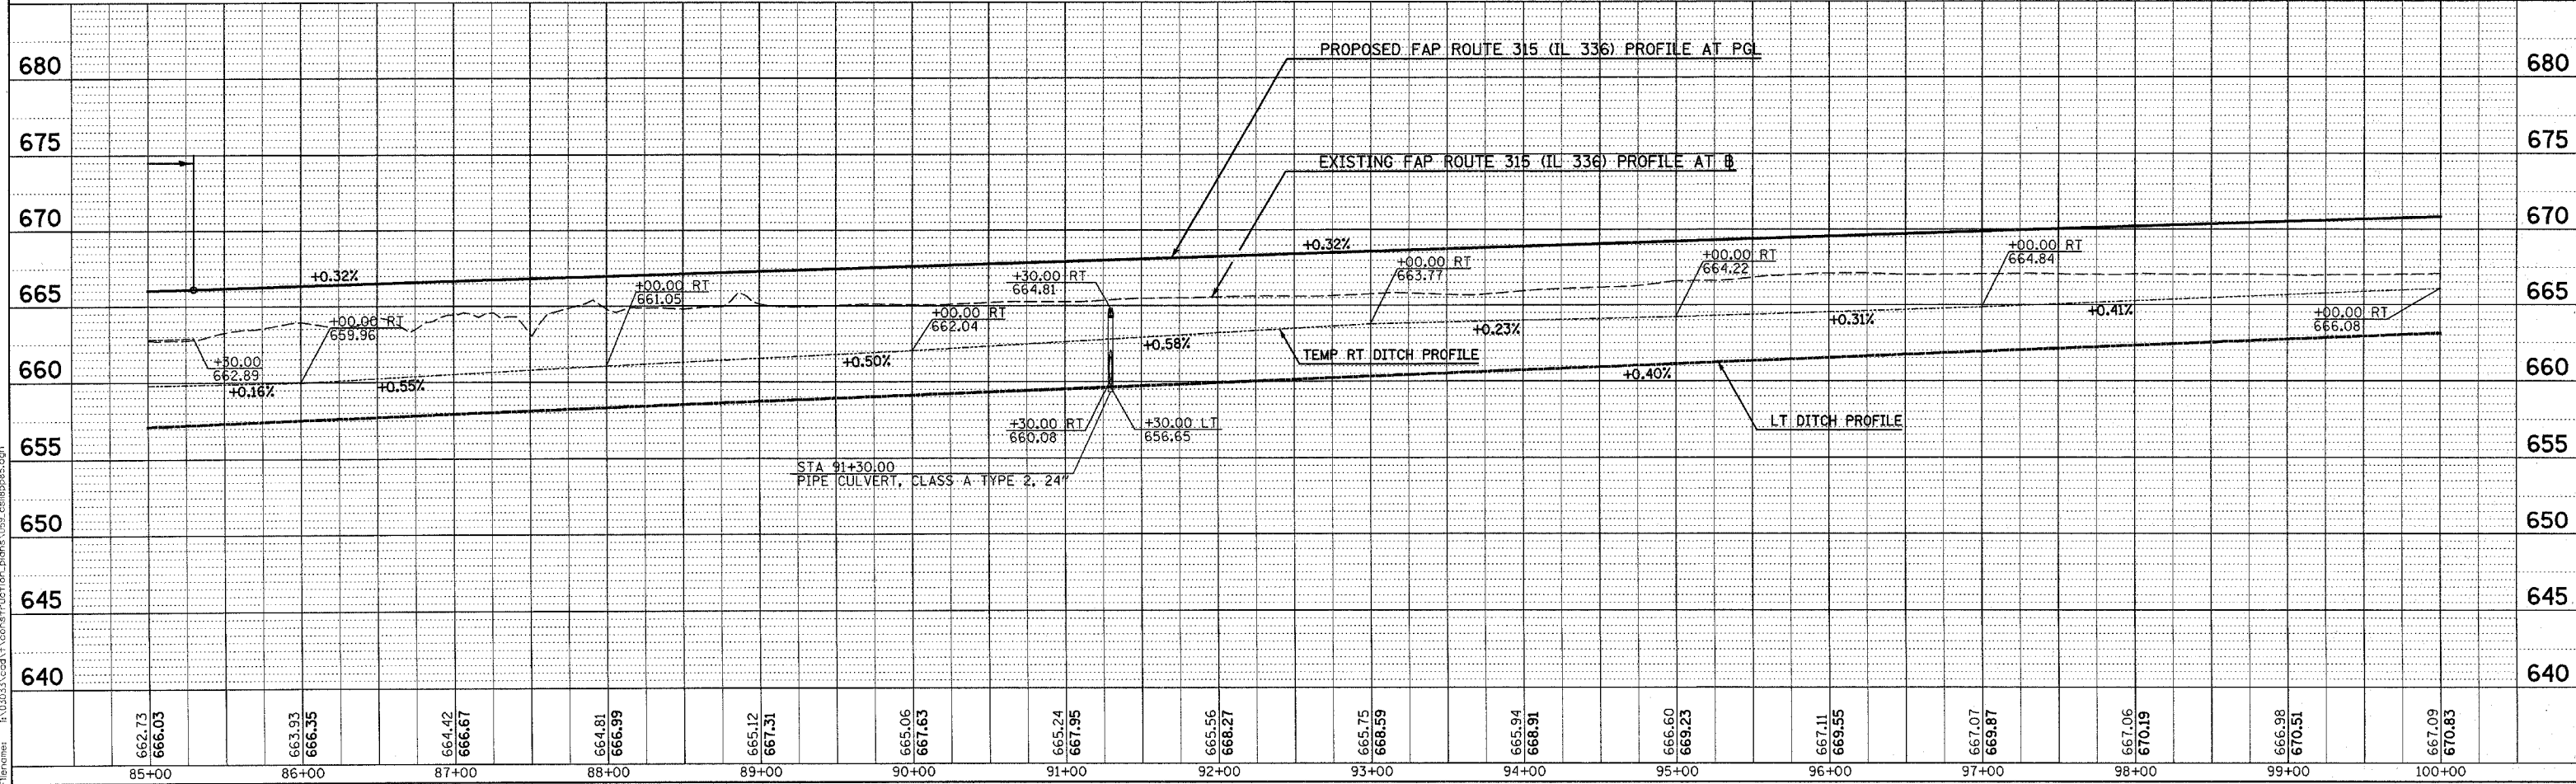

Plot Date: 7/18/2006
 Plot Time: 3:28:46 PM
 Plotter: bscmldf
 Pen Table: 1000001
 Plotter: bscmldf

MAINTENANCE OF TRAFFIC (STAGE 1) PLAN & PROFILE - FAP ROUTE 315 (IL 336) STA 85+00 TO STA 100+00