




DATE: \_\_\_\_\_  
 BY: \_\_\_\_\_  
 CHECKED: \_\_\_\_\_  
 DATE: \_\_\_\_\_

DATE: \_\_\_\_\_  
 BY: \_\_\_\_\_  
 CHECKED: \_\_\_\_\_  
 DATE: \_\_\_\_\_

DATE: 8/20/2006  
 TIME: 12:46:59 PM  
 FILE: sdbonchue  
 PLOT: 10/11/06  
 PLOTTER: HP DesignJet 5000

**LEGEND**

	GRADING & PAVING
	GRADING ONLY

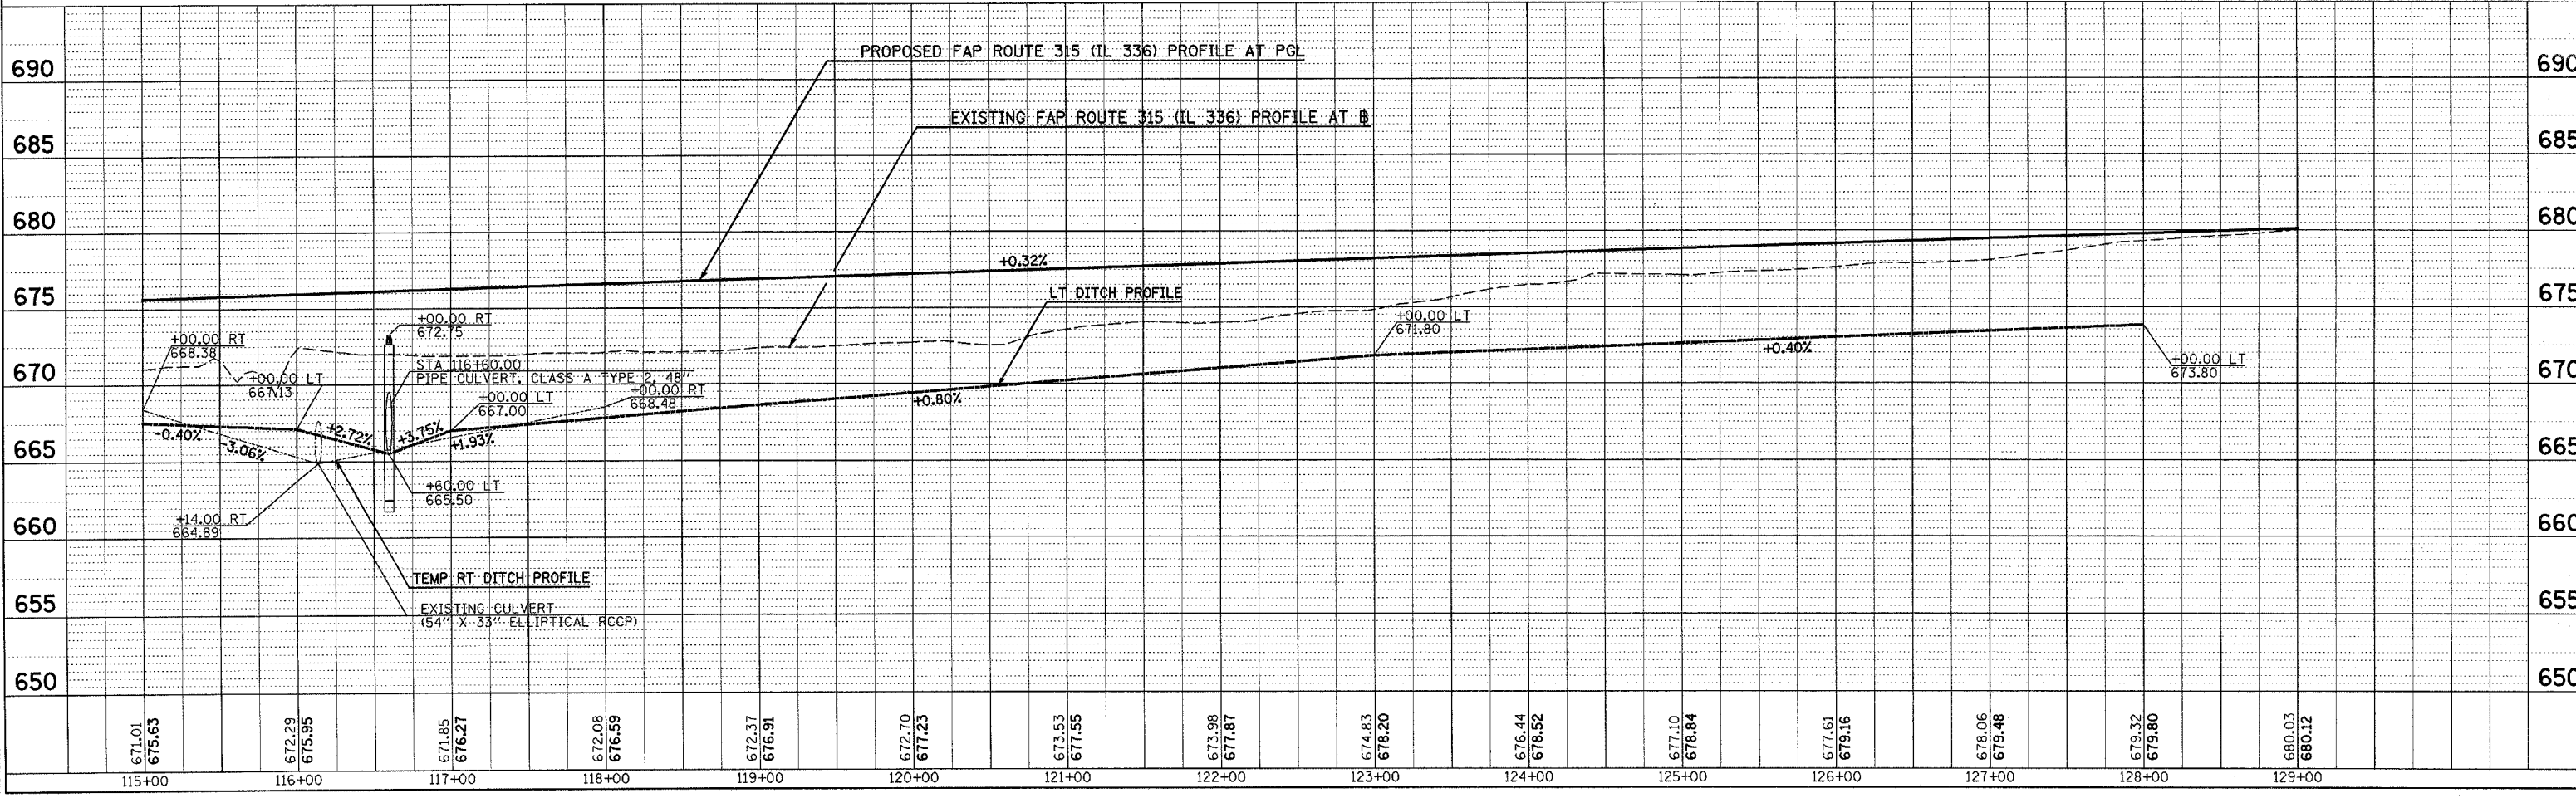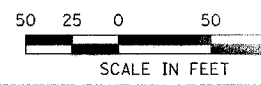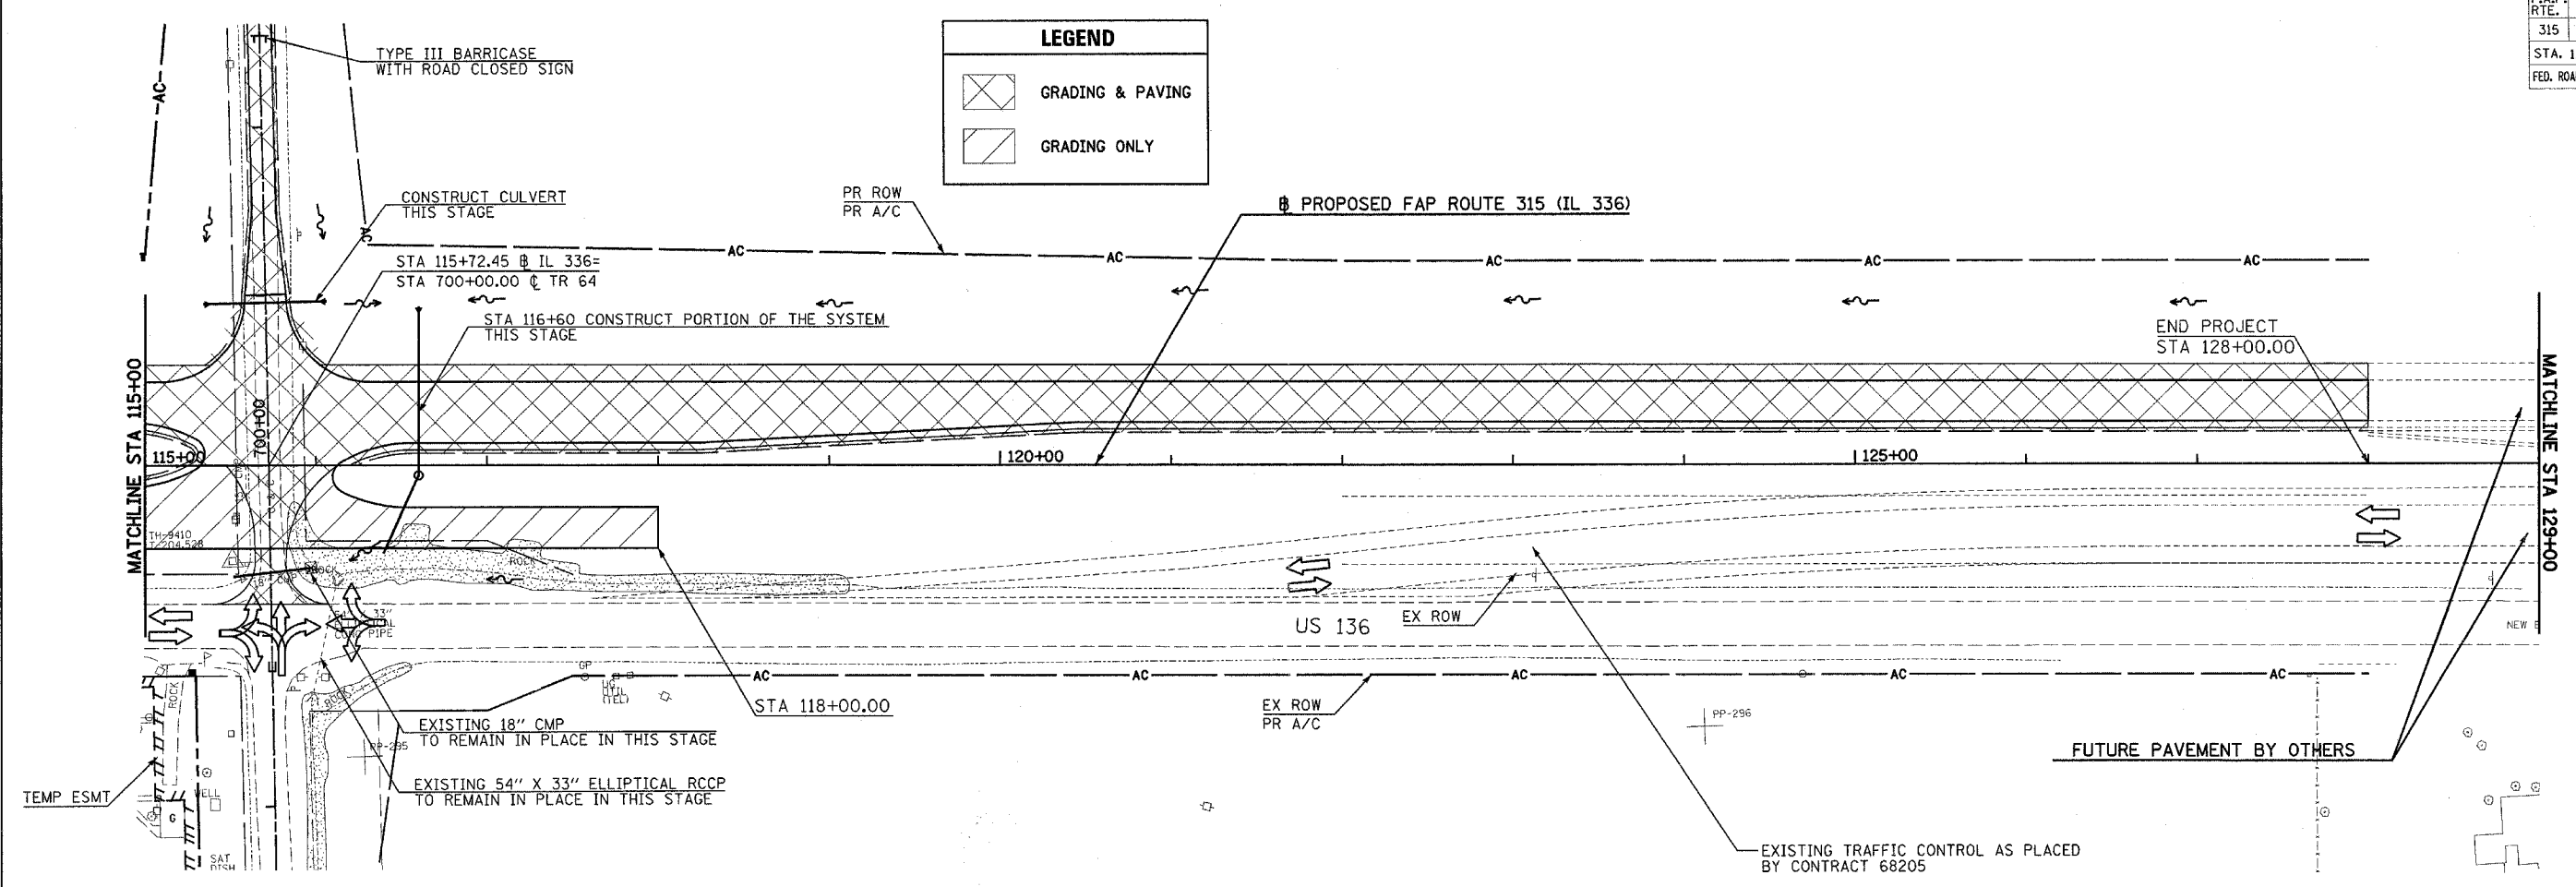

MAINTENANCE OF TRAFFIC (STAGE 1) PLAN & PROFILE - FAP ROUTE 315 (IL 336) STA 115+00 TO STA 129+00