
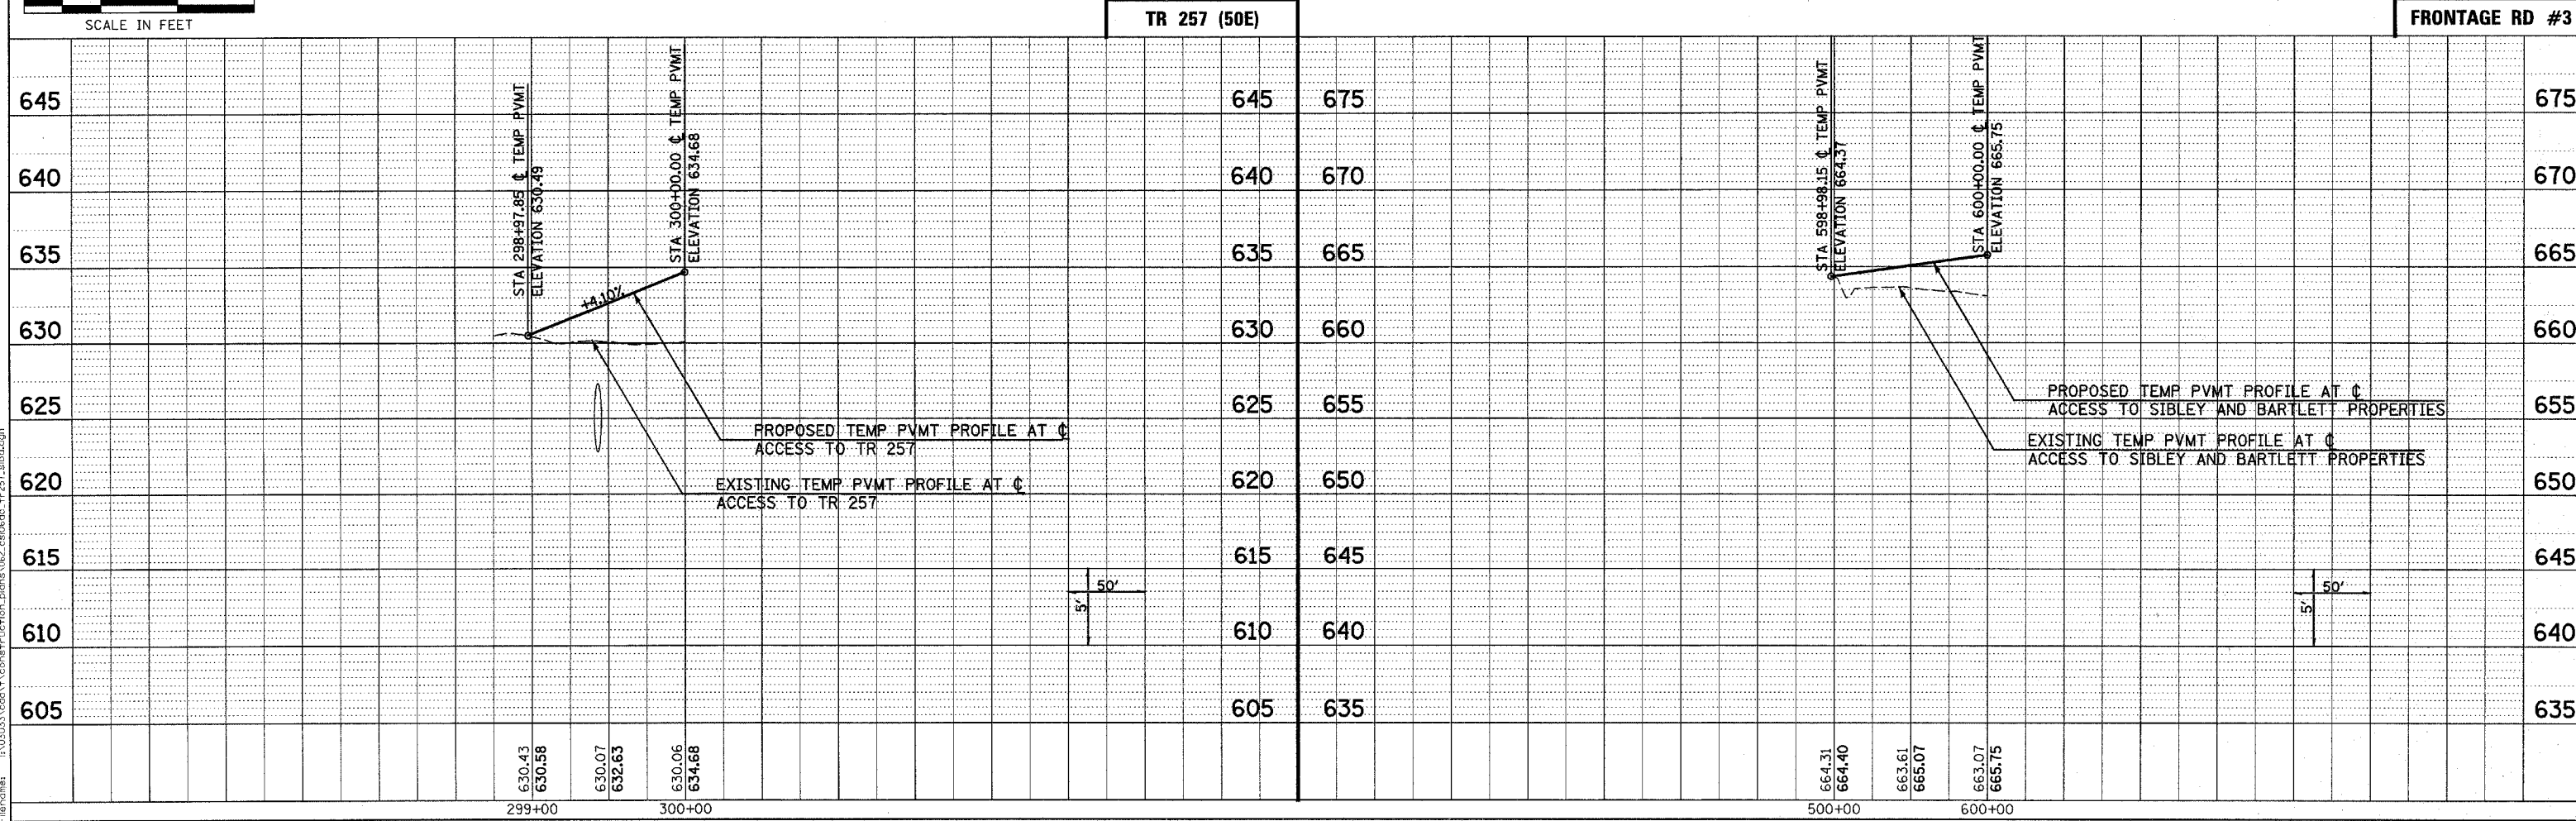
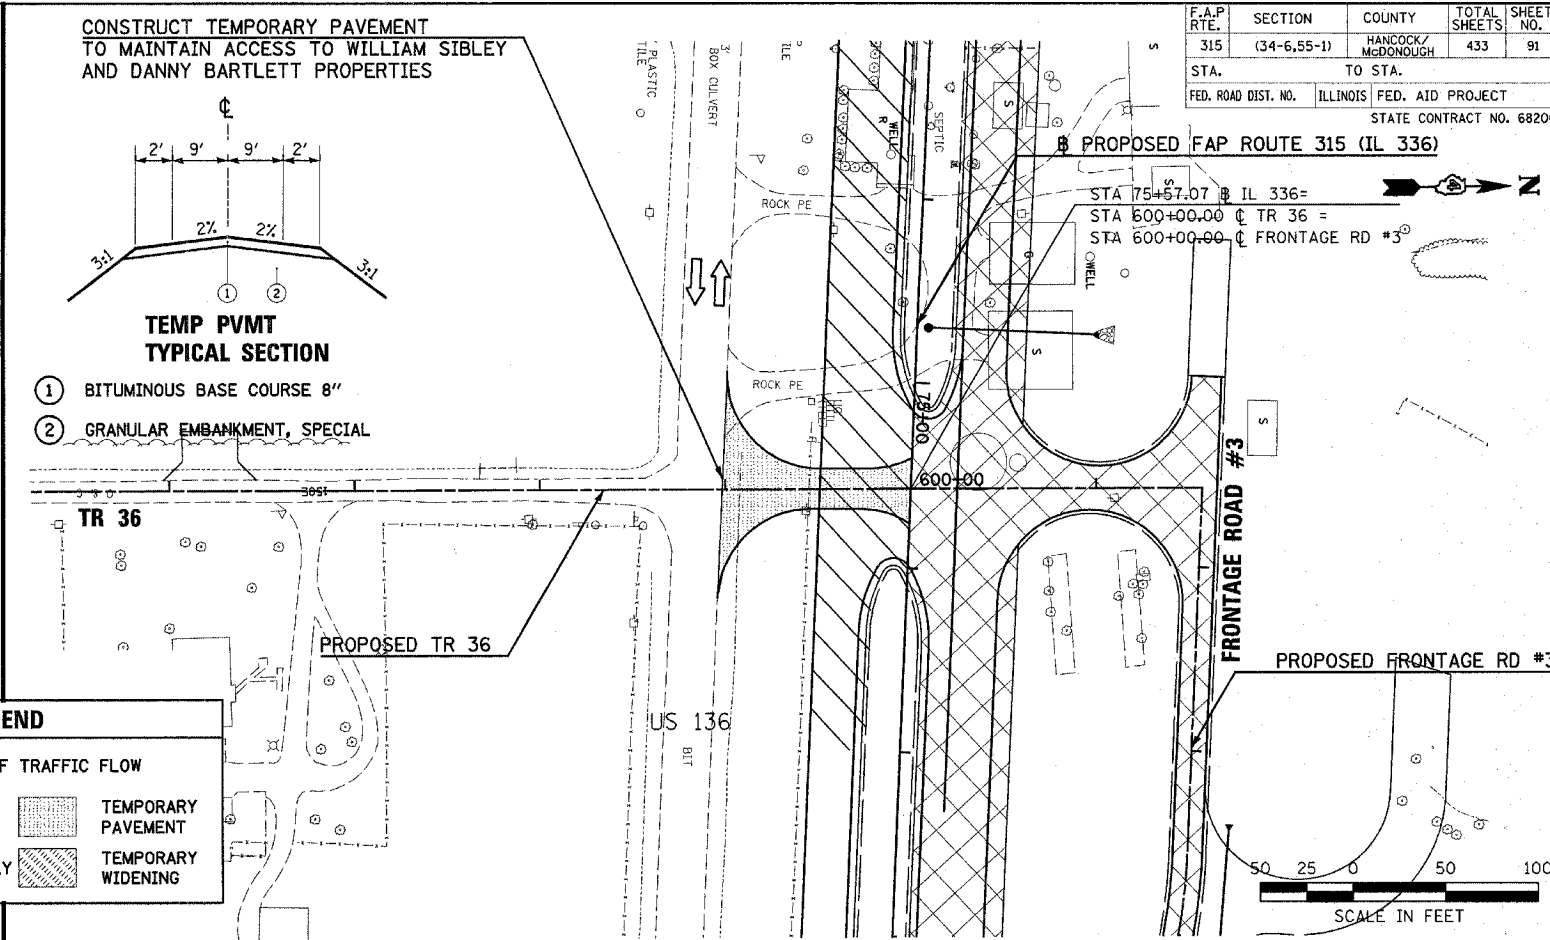


DATE	BY
DATE	BY
DATE	BY

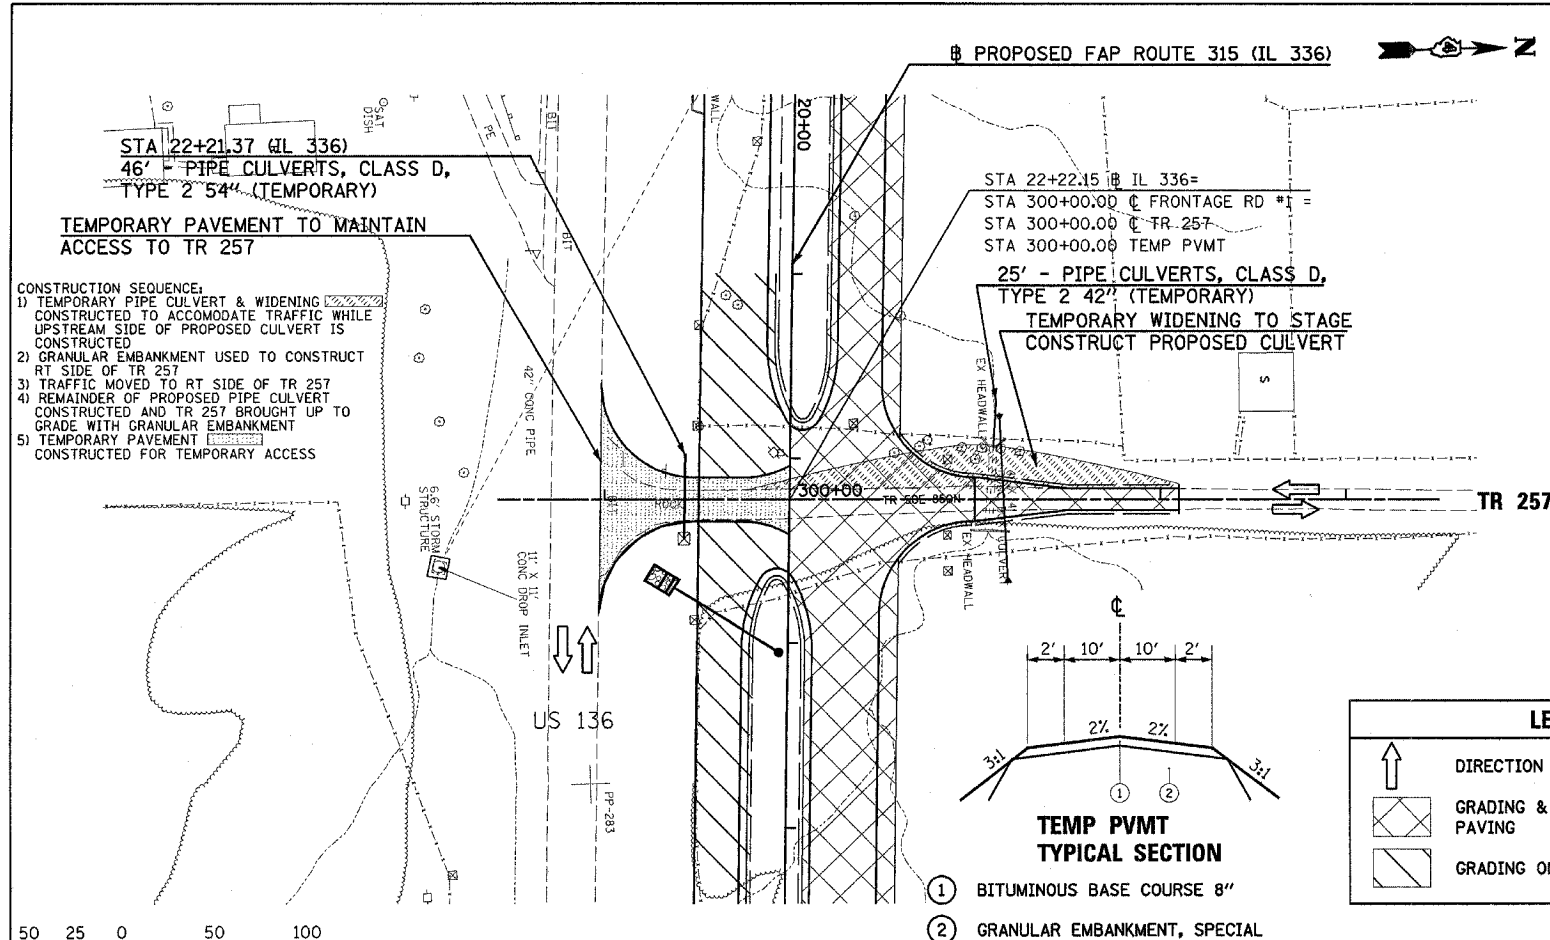

Plot Date: 7/18/2006
Plot Time: 3:26:22 PM
Plotted By: beamindt
Title: Maintenance of Traffic
File Path: I:\02033\constr\pans\02_0606\tr257_01a.dgn