
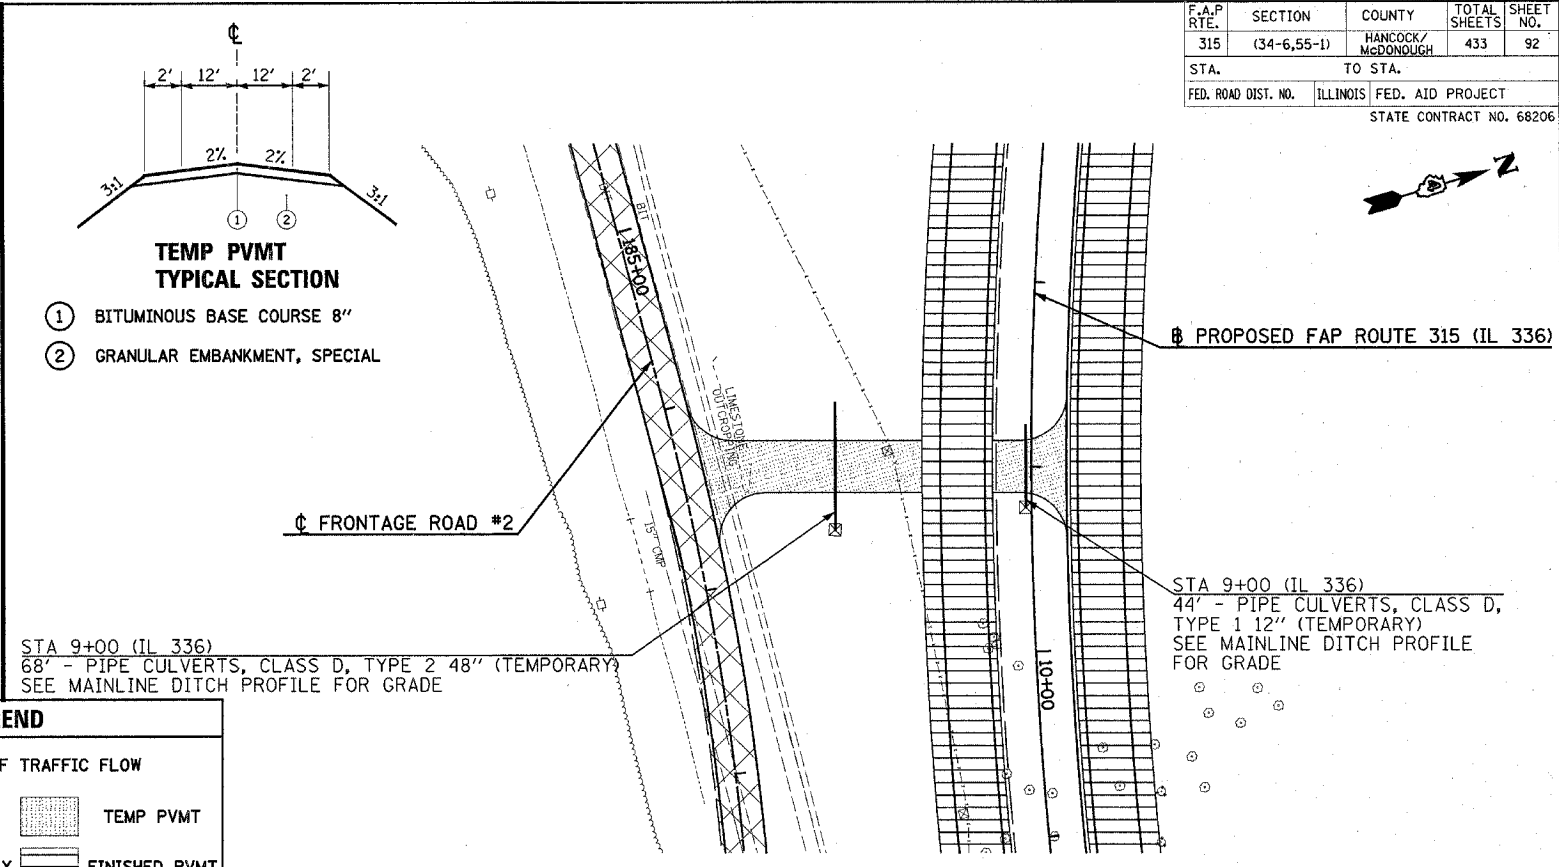
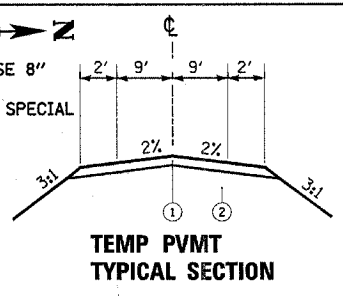
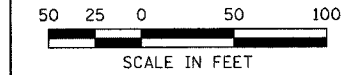


DATE	BY
DATE	BY
DATE	BY

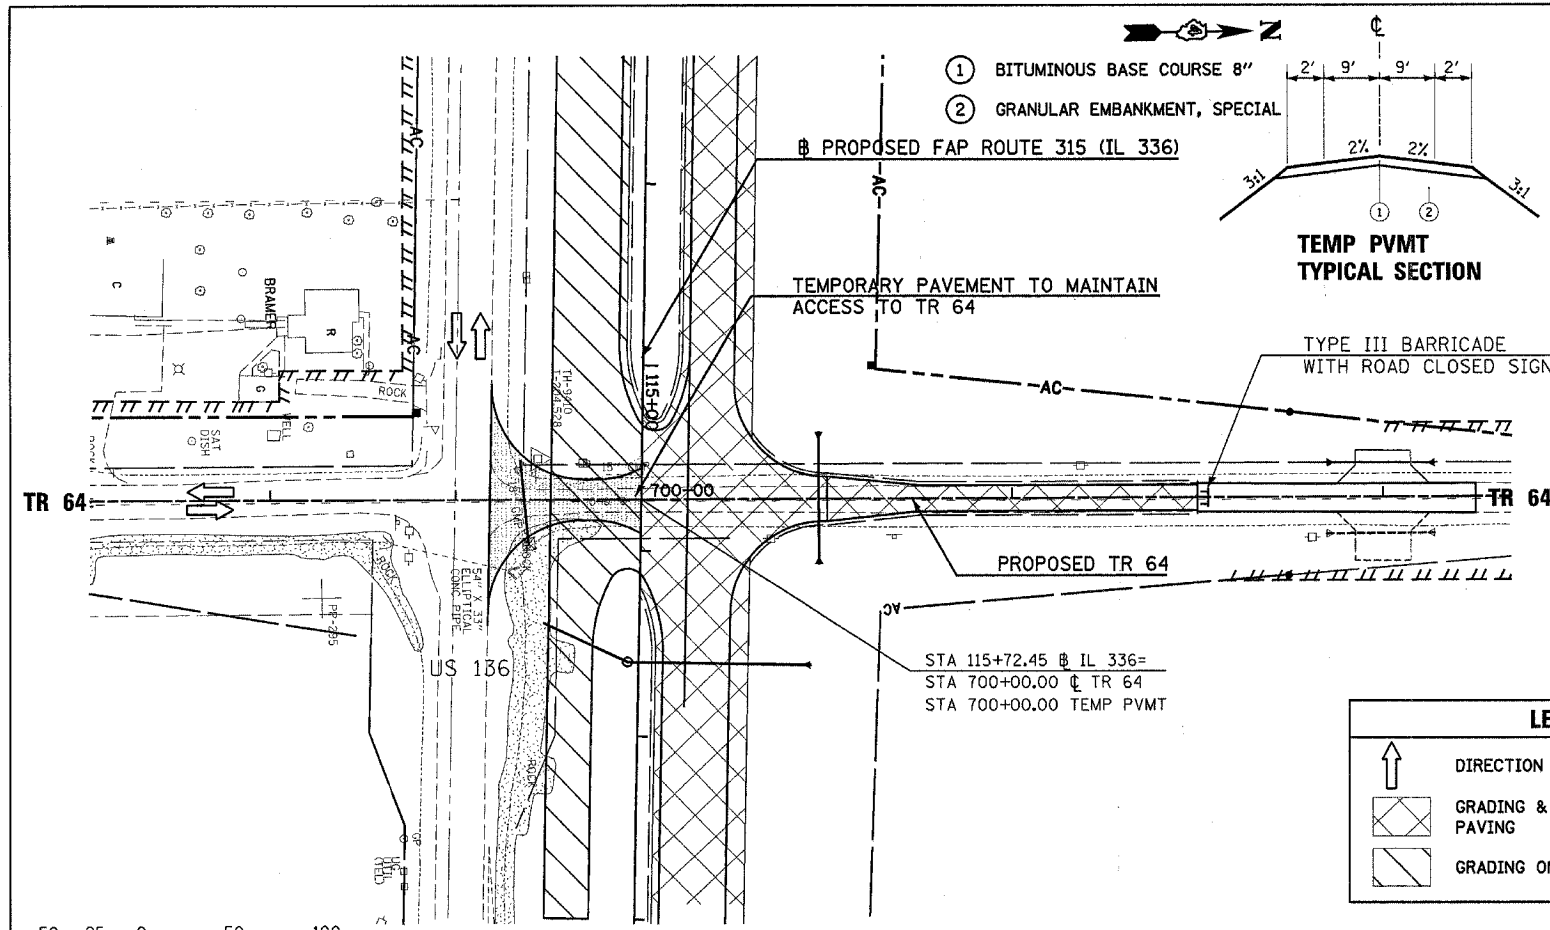

LEGEND

↑ DIRECTION OF TRAFFIC FLOW

▨ GRADING & PAVING


▩ GRADING ONLY

▤ TEMP PVMT

▥ FINISHED PVMT

TEMPORARY PAVEMENT TO BE CONSTRUCTED IN STAGE 2 DURING FRONTAGE ROAD STAGE IIA FOR USE IN FRONTAGE ROAD STAGE IIB

FRONTAGE ROAD #2 MAINLINE STA 9+00.00

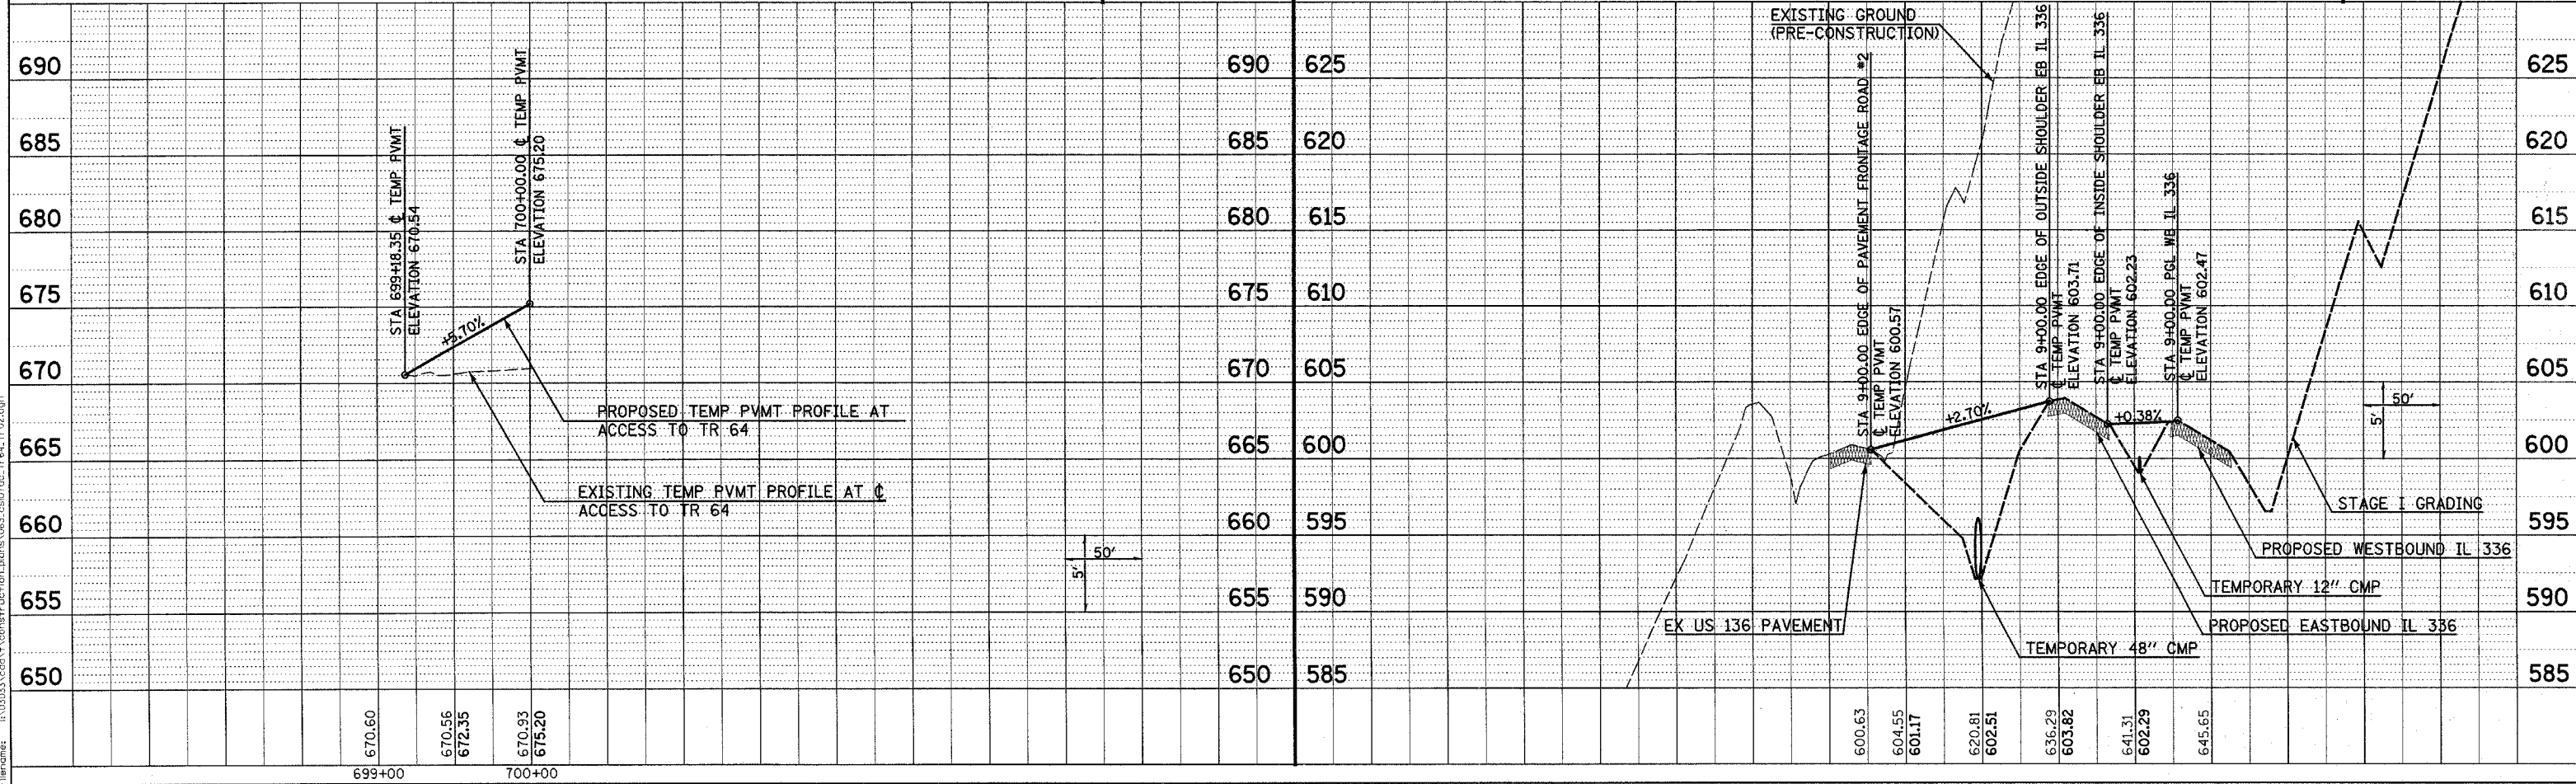

MAINTENANCE OF TRAFFIC (STAGE 1) ROADWAY PLAN & PROFILE - TR 64 TEMPORARY PAVEMENT & TEMPORARY ACCESS TO FRONTAGE ROAD #2

Plot Date: 7/18/2006
Plot Time: 3:28:25 PM
Plotted By: bchmidt
Title: 34-6,55-1-CONSTRUCTION-ITEMS-063-0907-06-TR64-FR02.dgn
Filename: I:\03033\constr\action\items\063_csa07_06-TR64-FR02.dgn