

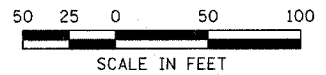
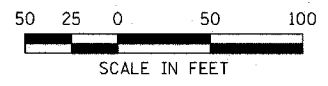


F.A.P. RTE.	SECTION	COUNTY	TOTAL SHEETS	SHEET NO.
315	(34-6,55-1)	HANCOCK / McDONOUGH	433	100
STA. 55+00		TO STA. 85+00		
FED. ROAD DIST. NO.	ILLINOIS	FED. AID PROJECT		STATE CONTRACT NO. 68206

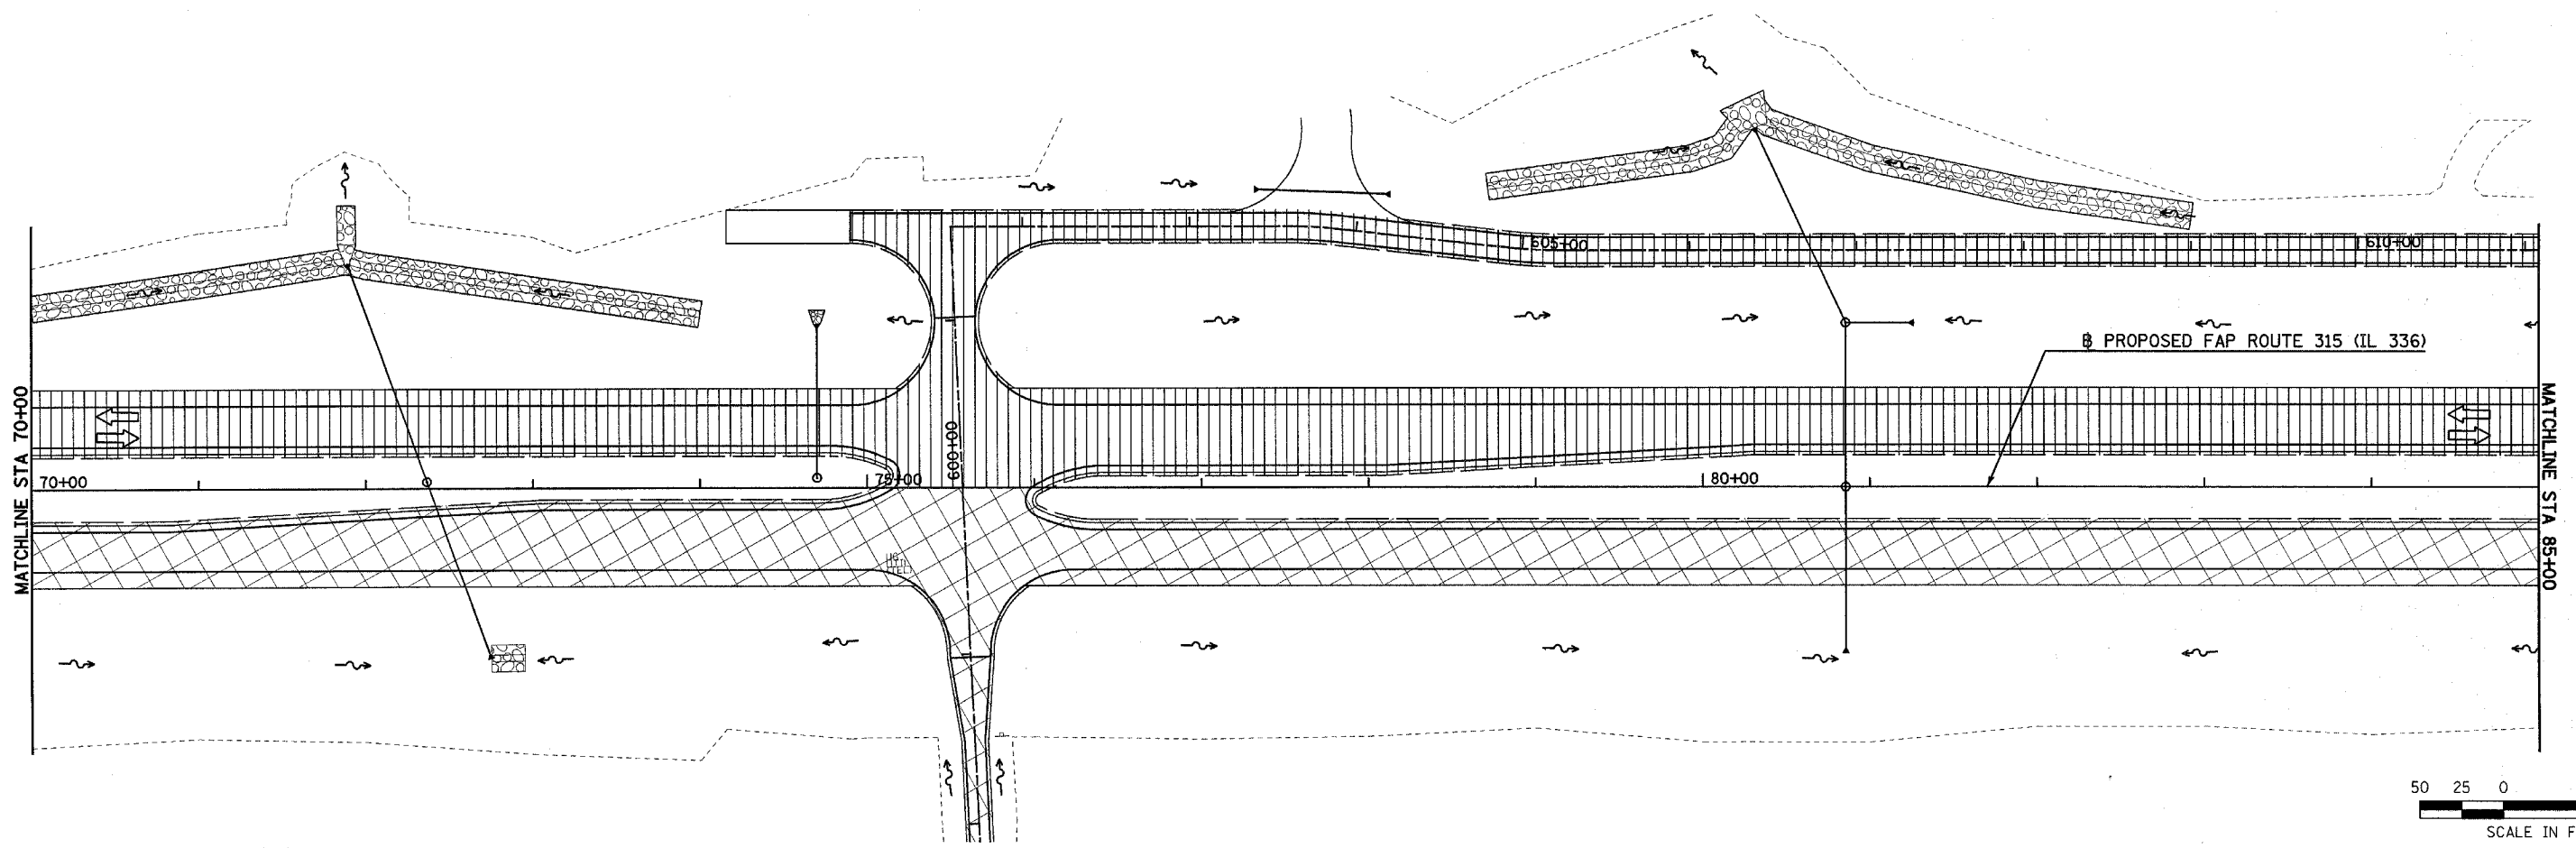

LEGEND

- DIRECTION OF TRAFFIC FLOW
- ROAD CLOSED (TYPE III BARRICADE)
- GRADING & PAVING
- TEMPORARY CROSSOVER (BY OTHERS)
- FINISHED PVMT

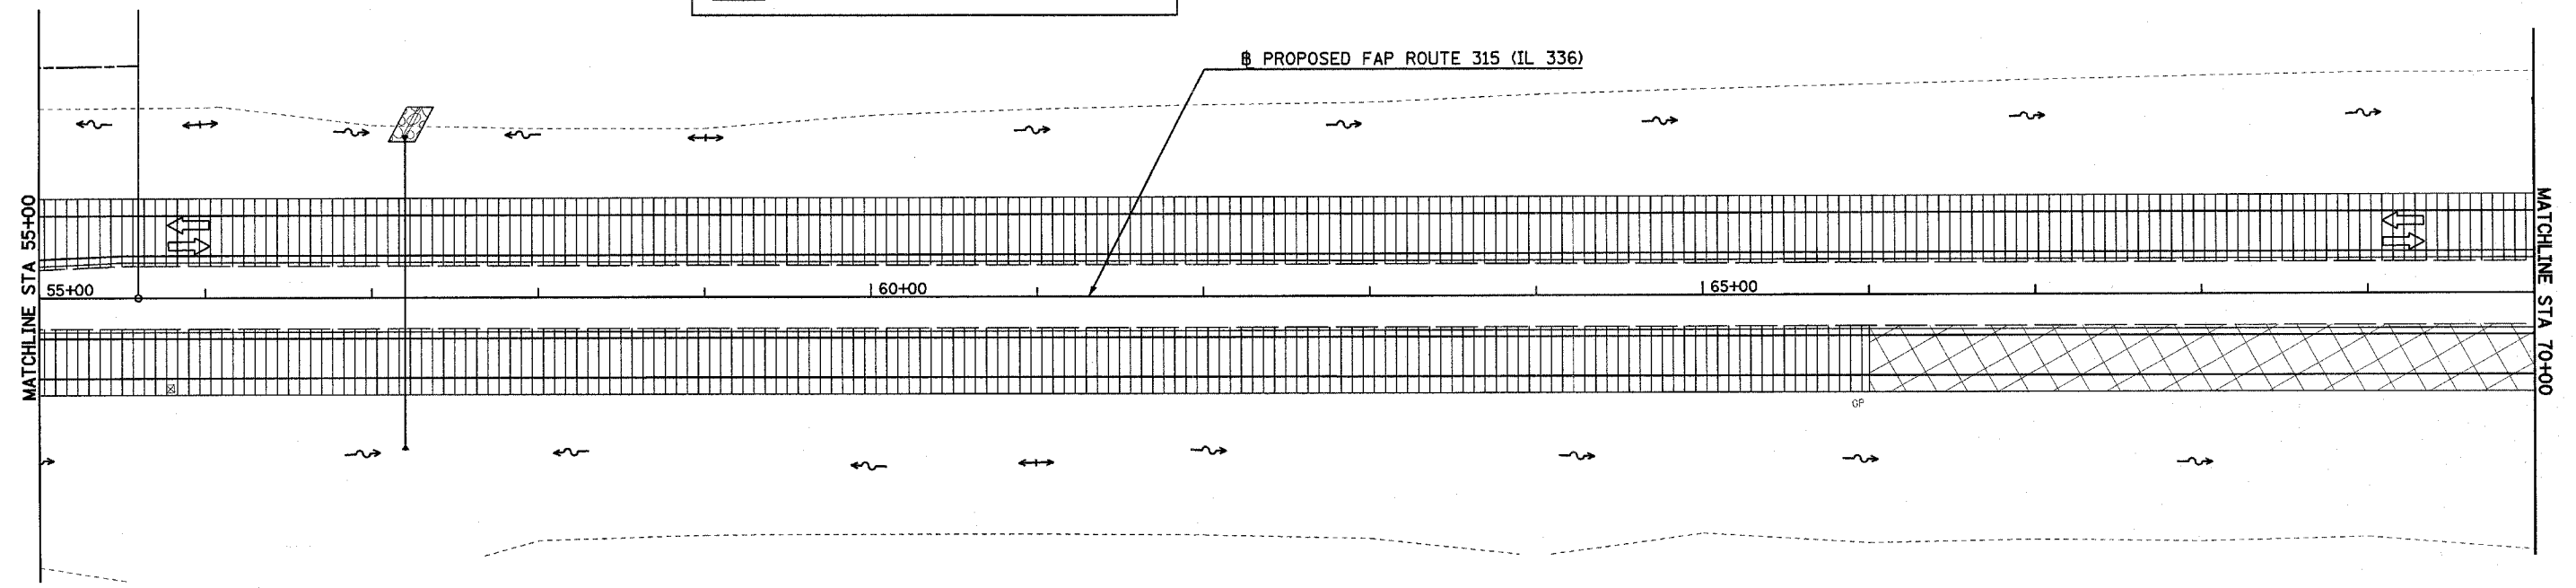

Plot Date: 7/16/2006
 Plot Time: 3:26:45 PM
 Plot By: bsrmlm
 File Path: I:\03033\ecdn\construction\plans\01L\ca206\pp55.dgn