

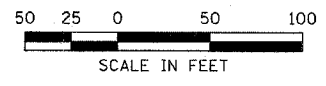
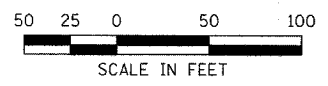


F.A.P. RTE.	SECTION	COUNTY	TOTAL SHEETS	SHEET NO.
315	(34-6,55-1)	HANCOCK/MCDONOUGH	433	102
STA. 115+00		TO STA. 139+00		
FED. ROAD DIST. NO.		ILLINOIS	FED. AID PROJECT	
STATE CONTRACT NO. 68206				

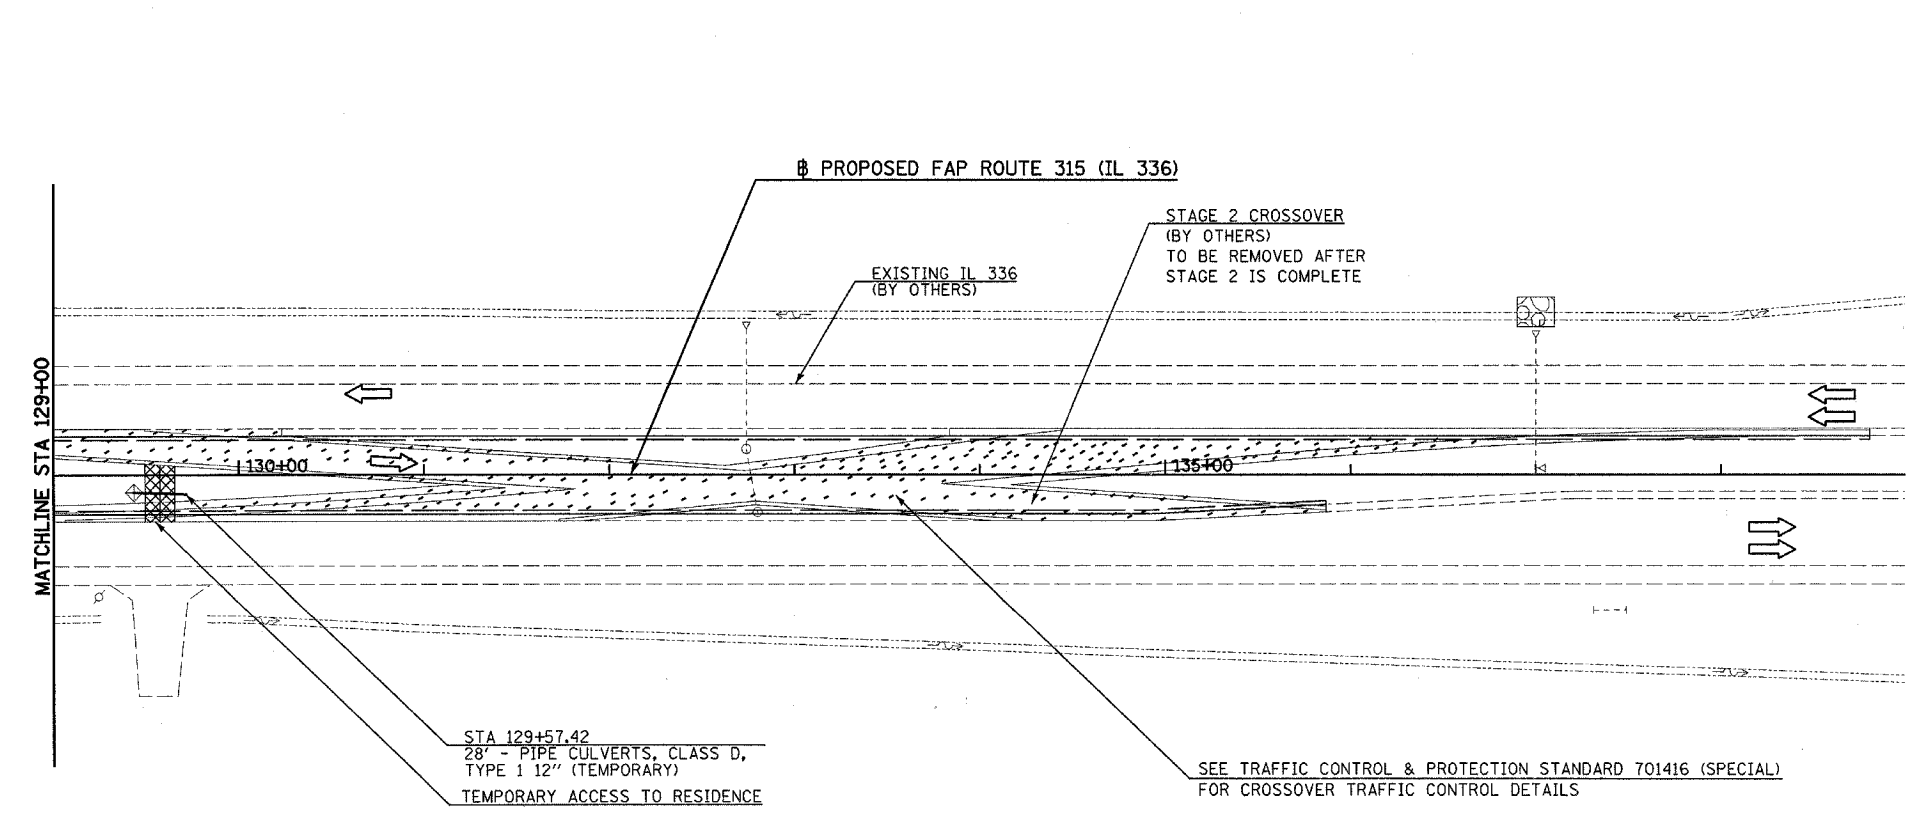

**LEGEND**

- DIRECTION OF TRAFFIC FLOW
- ROAD CLOSED (TYPE III BARRICADE)
- GRADING & PAVING
- TEMPORARY CROSSOVER (BY OTHERS)
- FINISHED PAVT
- DRUM WITH MONODIRECTIONAL STEADY LIGHT AT 20' CENTERS

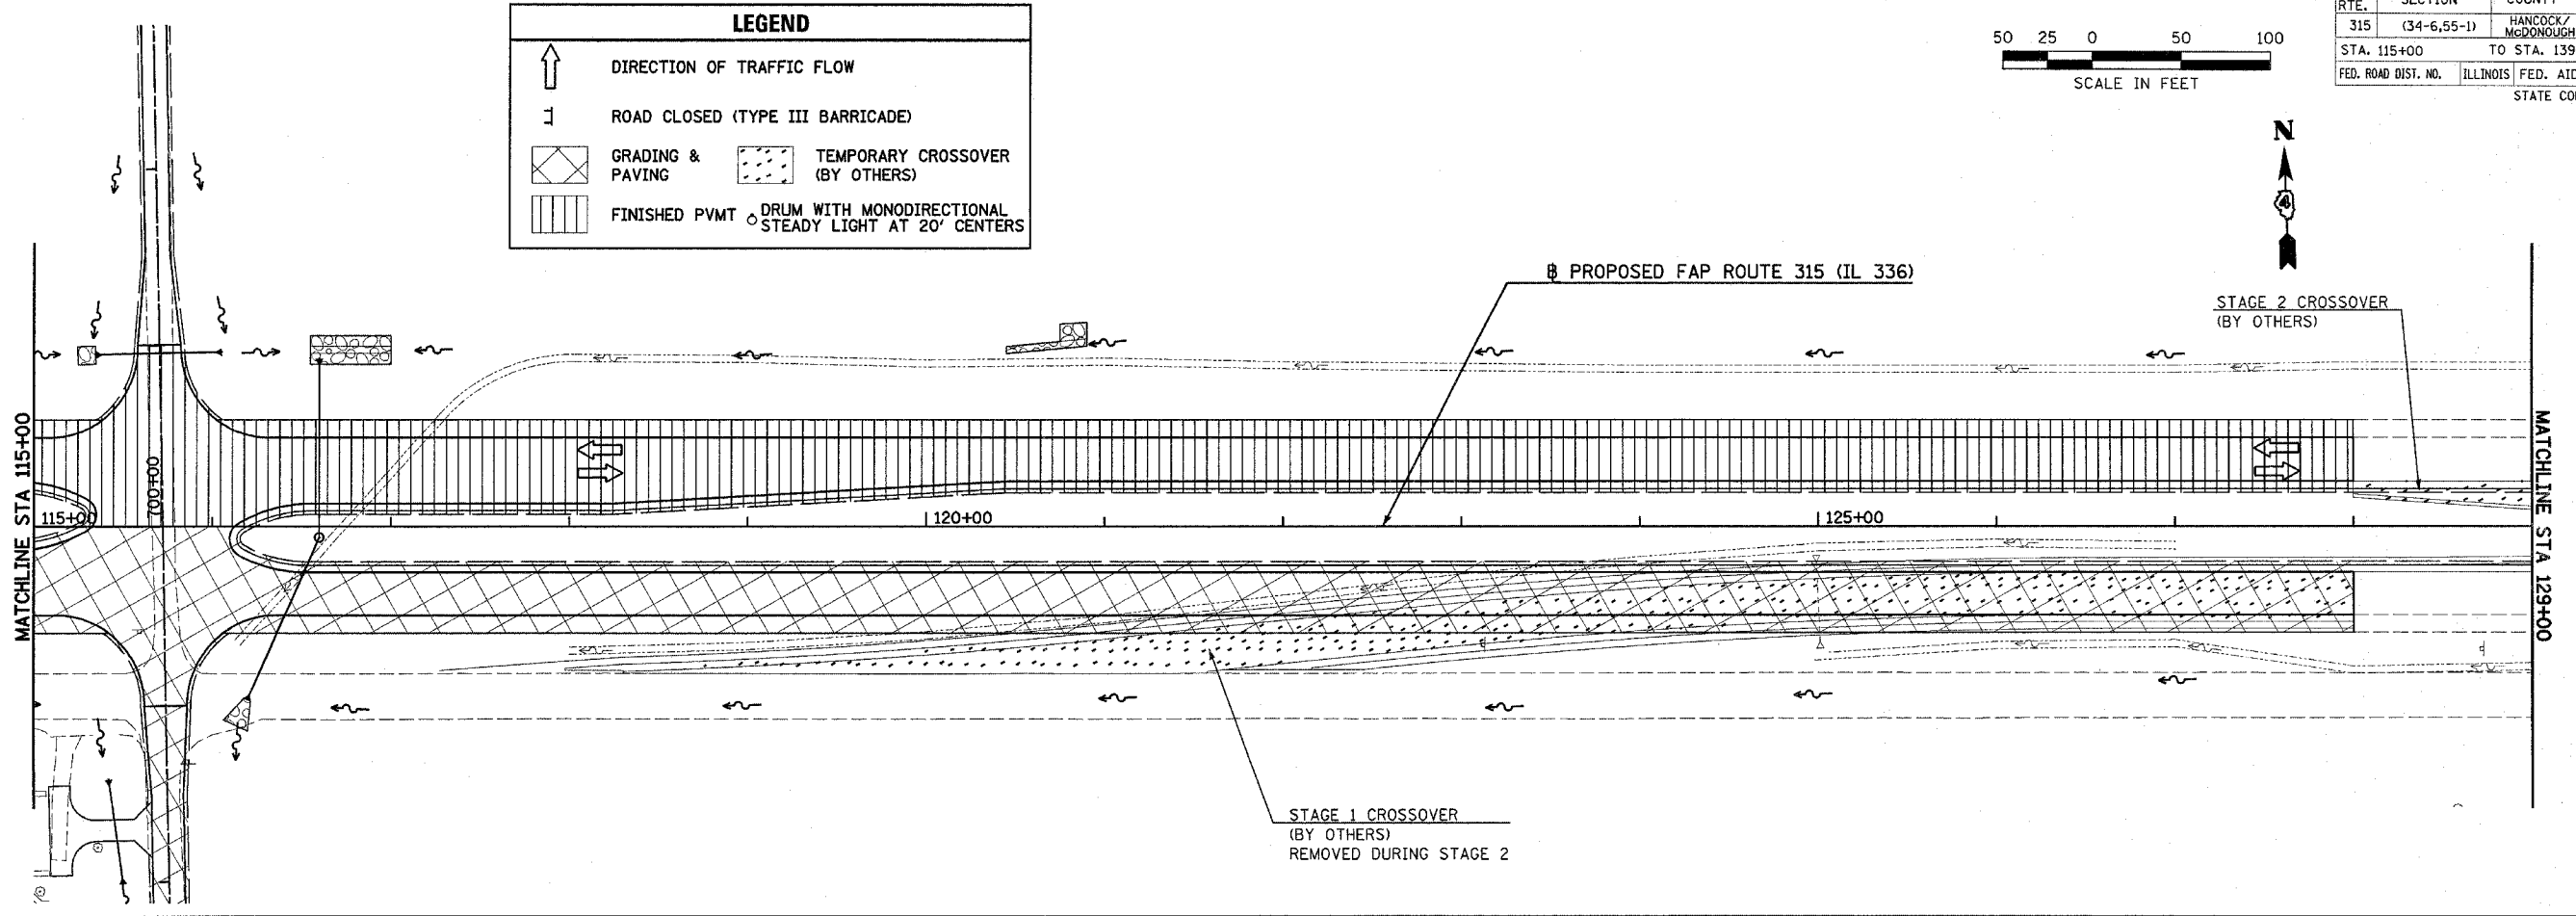

Plot Date: 7/8/2006  
 Plot Time: 3:26:48 PM  
 Plot by: B. Schmidt  
 File Name: I:\03033\cadd\construction\plans\071.ca206pp10.dgn