




PLAN  
 CHECKED BY  
 DATE  
 PLOTTED  
 ALIGNED CHECKED  
 NOTE BOOK NO.  
 DATE FILED  
 FILE NAME

PROFILE  
 SURVEYED BY  
 DATE  
 GRADES CHECKER  
 NOTE BOOK NO.  
 DATE FILED  
 FILE NAME

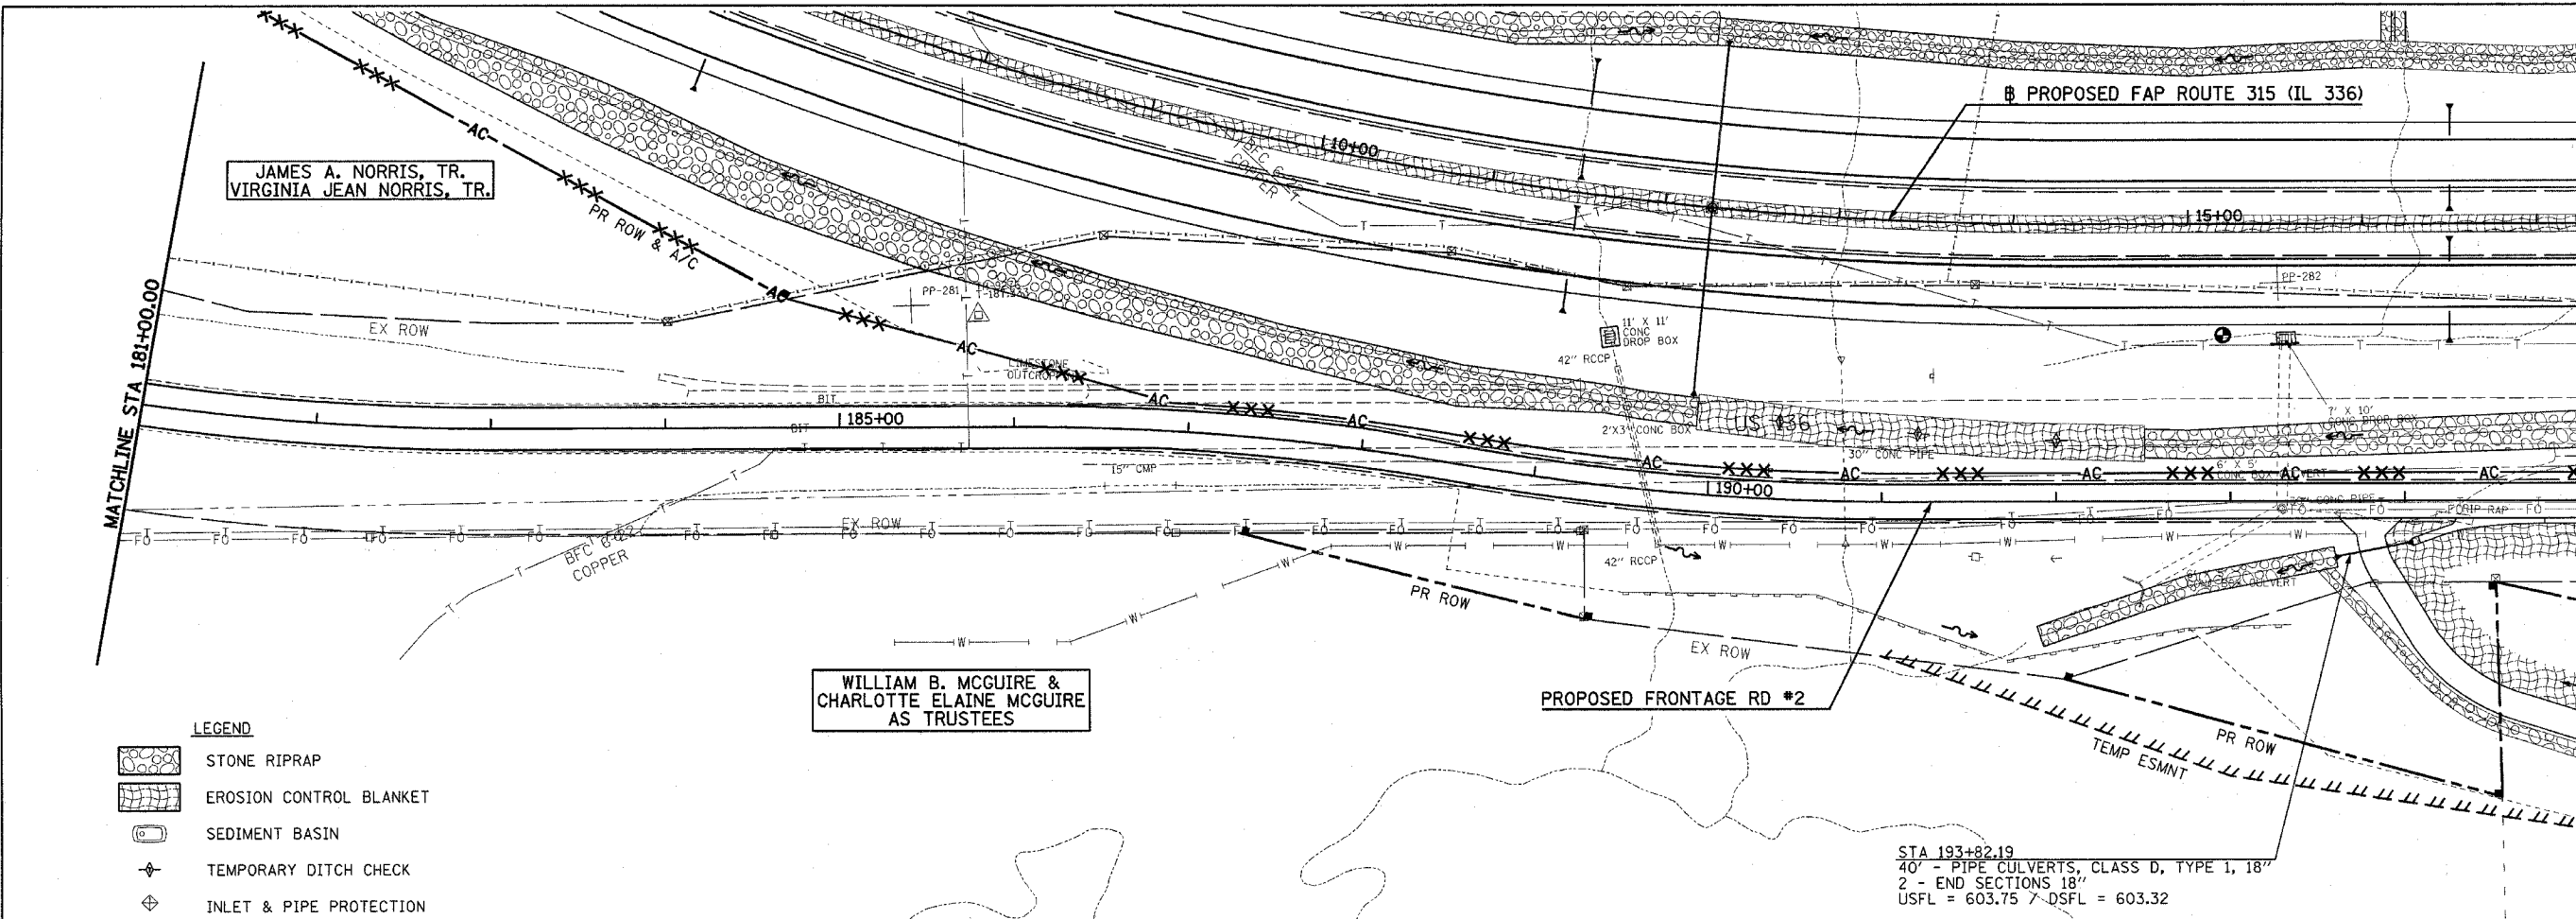

- LEGEND**
- STONE RIPRAP
  - EROSION CONTROL BLANKET
  - SEDIMENT BASIN
  - TEMPORARY DITCH CHECK
  - INLET & PIPE PROTECTION

STA 193+82.19  
 40' - PIPE CULVERTS, CLASS D, TYPE 1, 18"  
 2 - END SECTIONS 18"  
 USFL = 603.75 7-DSFL = 603.32

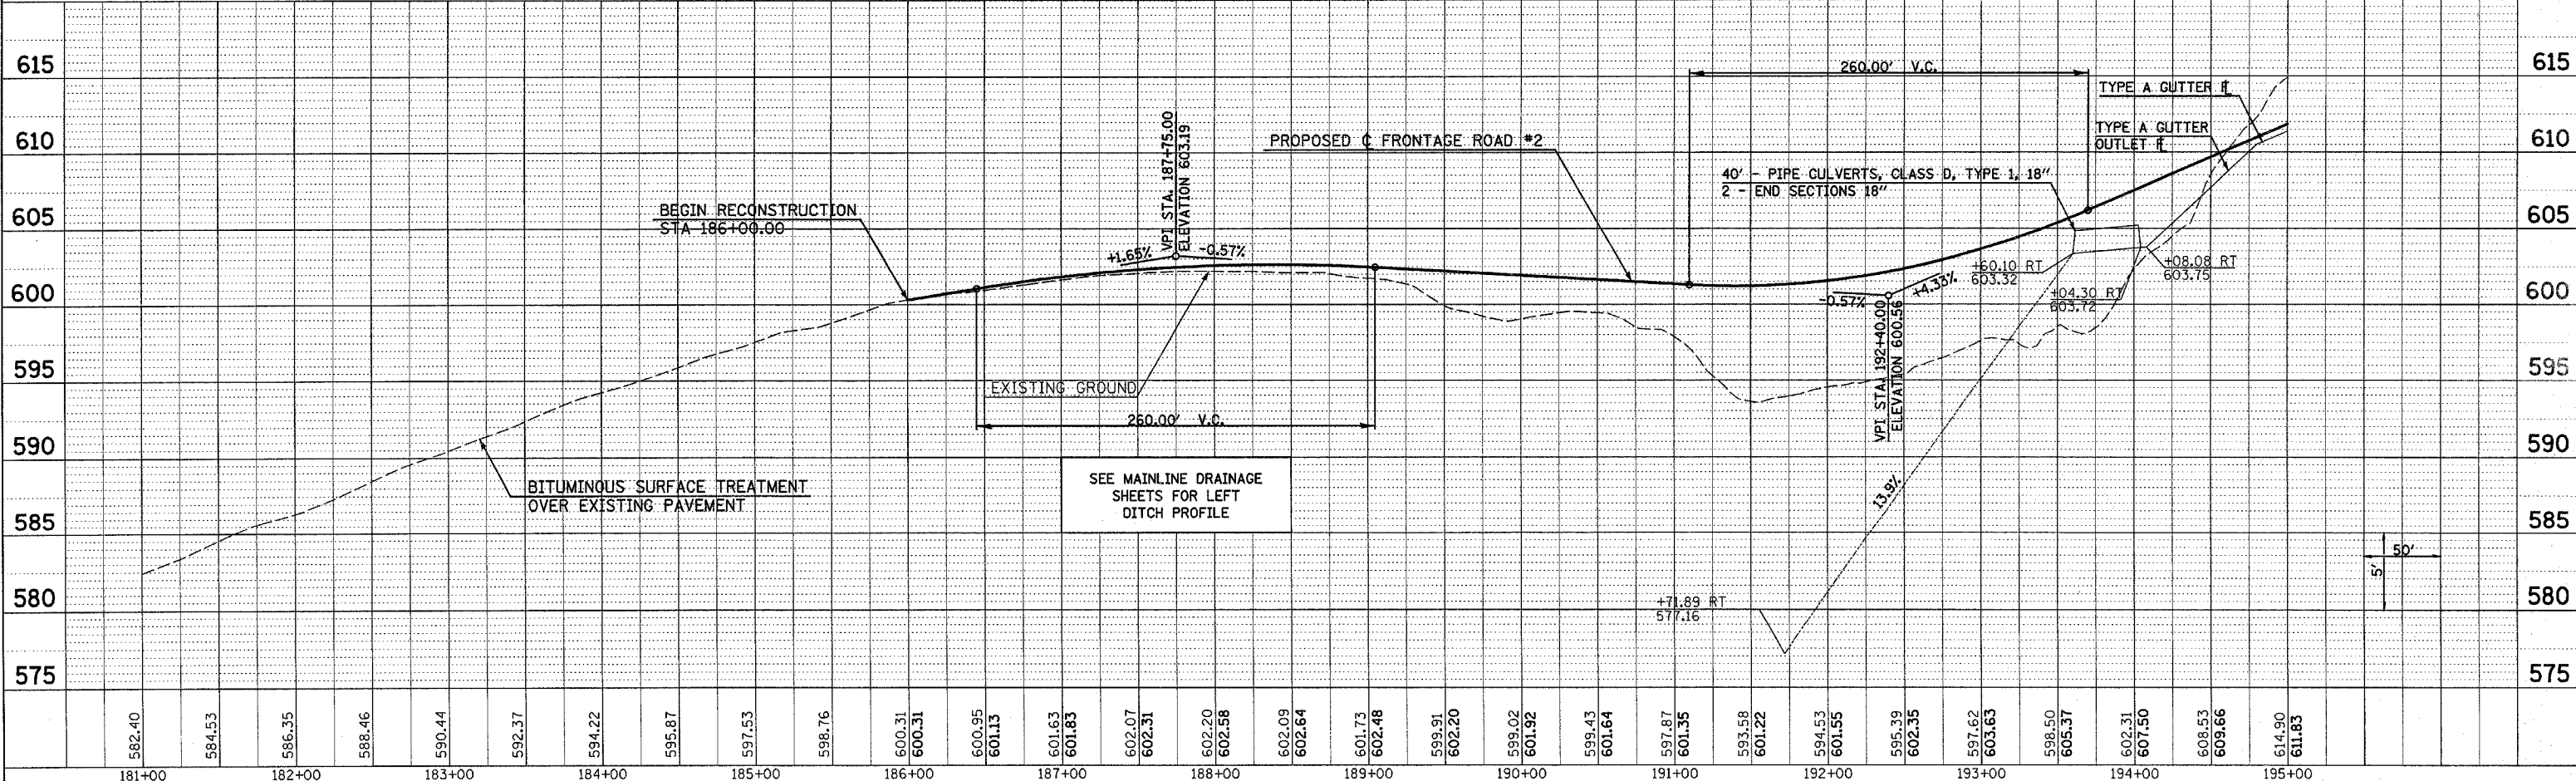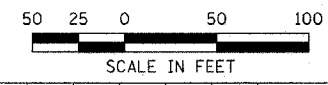

Plot Date: 7/18/2006  
 Plot Time: 3:25:53 PM  
 Plotted By: bschmidt  
 Pen Tables: 0001.tbl  
 Filename: h:\03033\csc\1\comstr\section.plans\01.dwg

**DRAINAGE AND UTILITY PLAN & PROFILE - FRONTAGE ROAD #2**