



F.A.P. RTE.	SECTION	COUNTY	TOTAL SHEETS	SHEET NO.
315	(34-6,55-1)	HANCOCK/MCDONOUGH	433	140
STA. 12+00.00 TO STA. 57+00.00		ILLINOIS FED. AID PROJECT		
FED. ROAD DIST. NO.		STATE CONTRACT NO. 68206		

PLAN SURVEYED BY DATE
 PLOTTED BY
 NOTE BOOK NO.
 RT. OF WAY CHECKED BY
 PADD FILE NAME

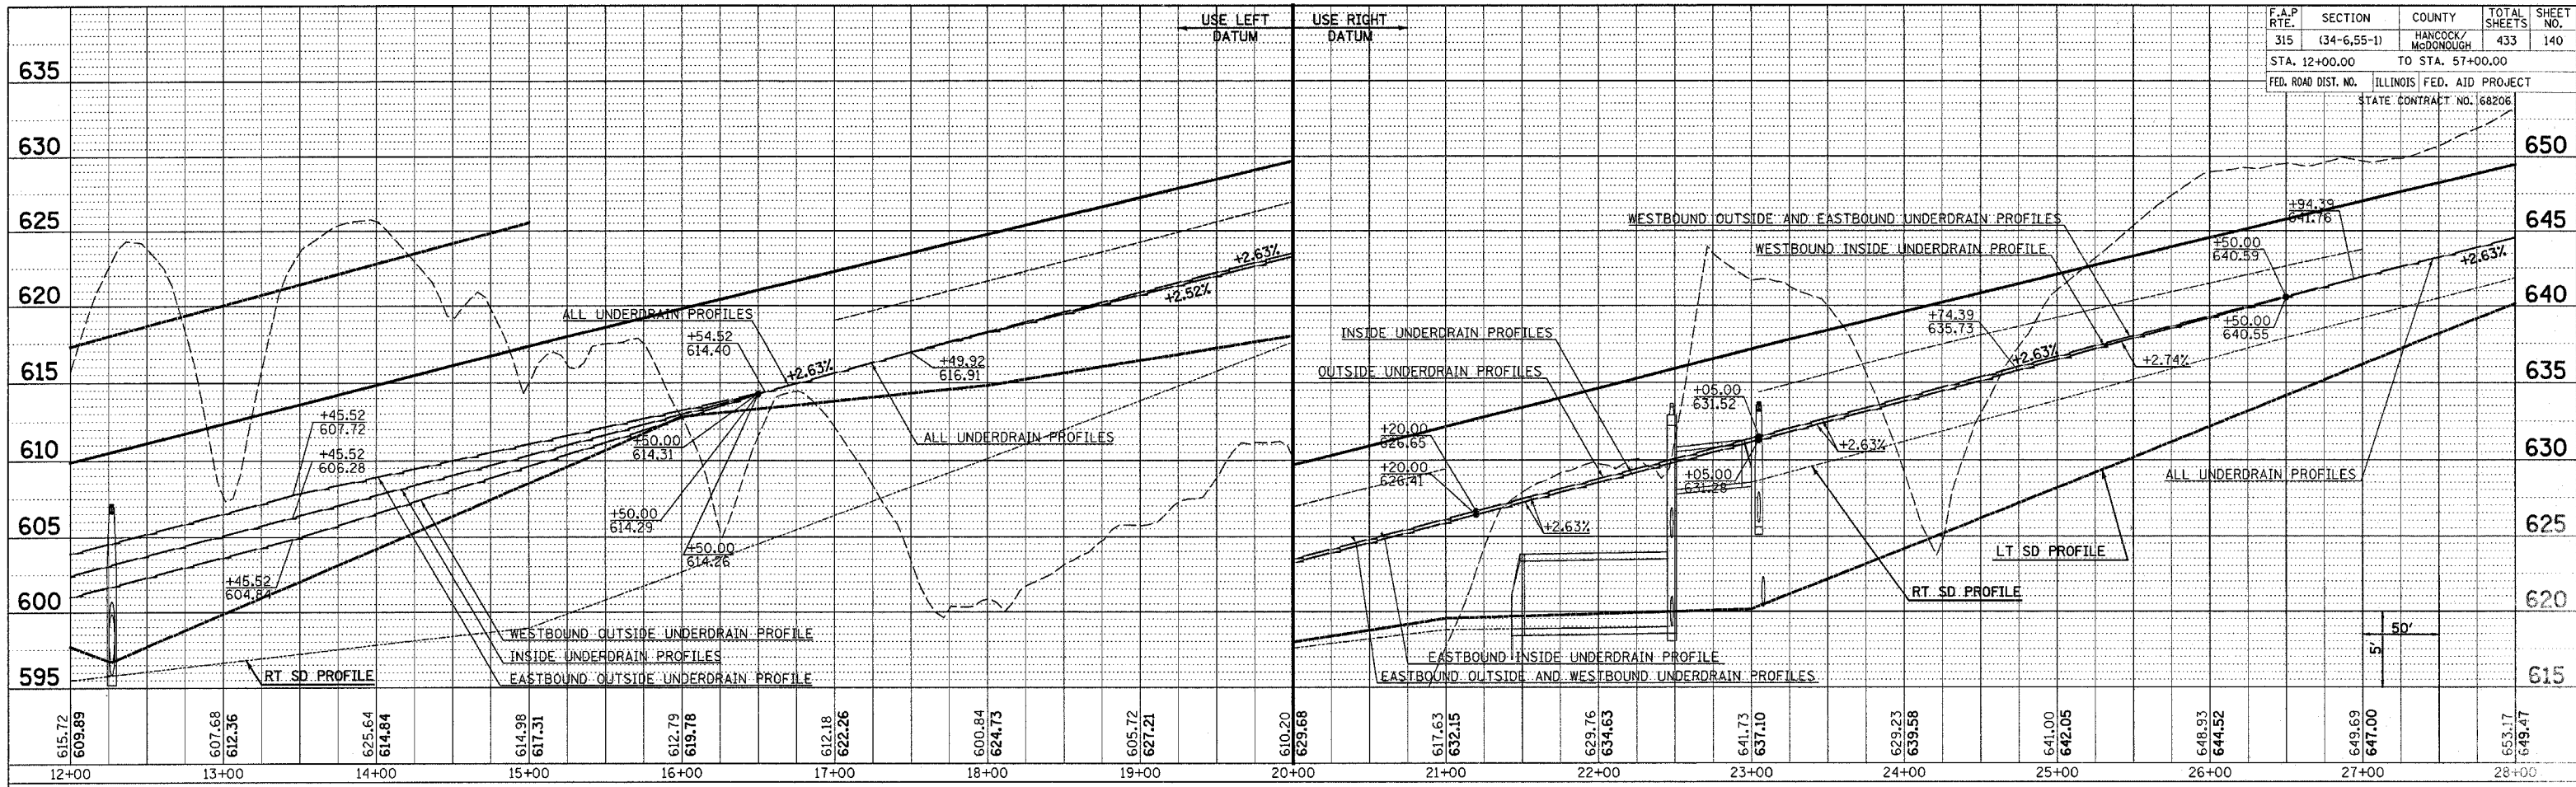

PROFILE SURVEYED BY DATE
 PLOTTED BY
 NOTE BOOK NO.
 STRUCTURE NOTATION GRID

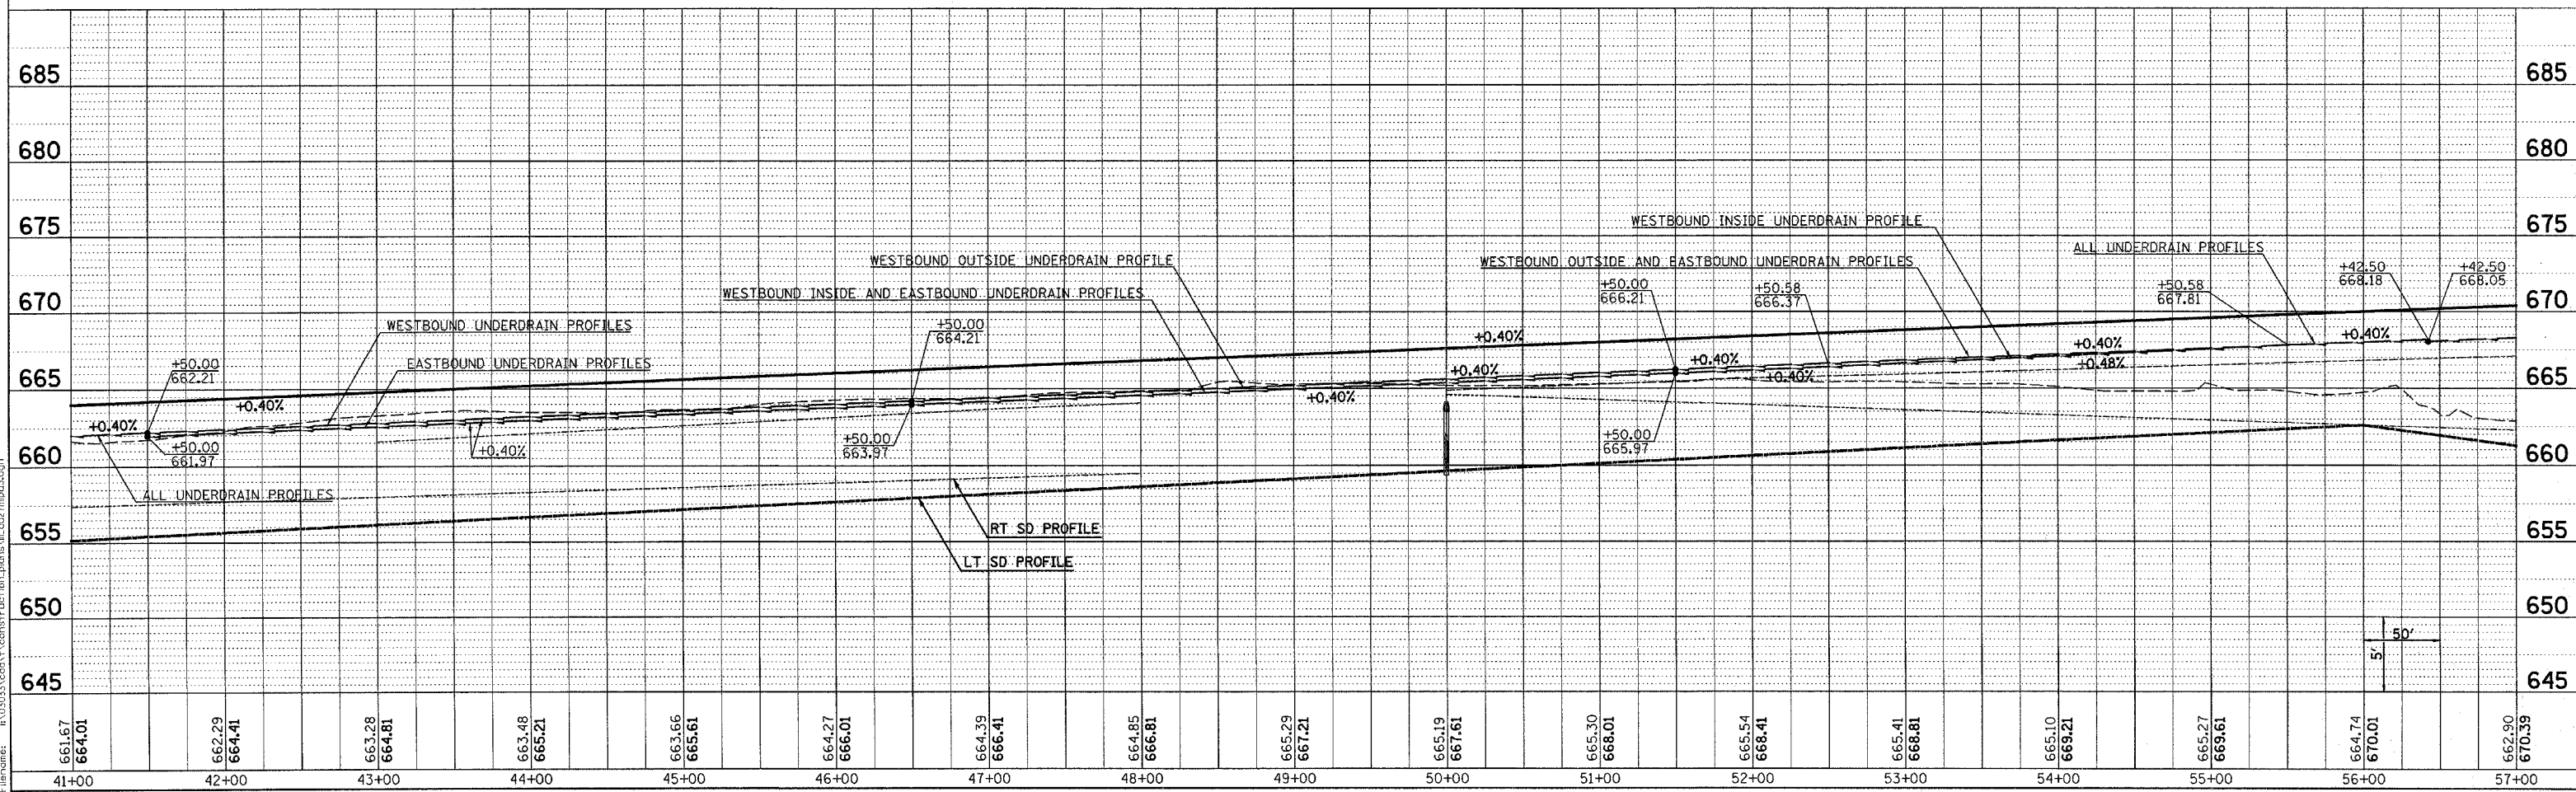

Plot Date: 7/18/2006
 Plot Time: 3:26:22 PM
 Plotter: By: bschmidt
 File Name: R:\03033\sect\construction\plans\ill_cuz\mbp\k.dgn