
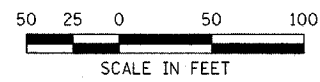
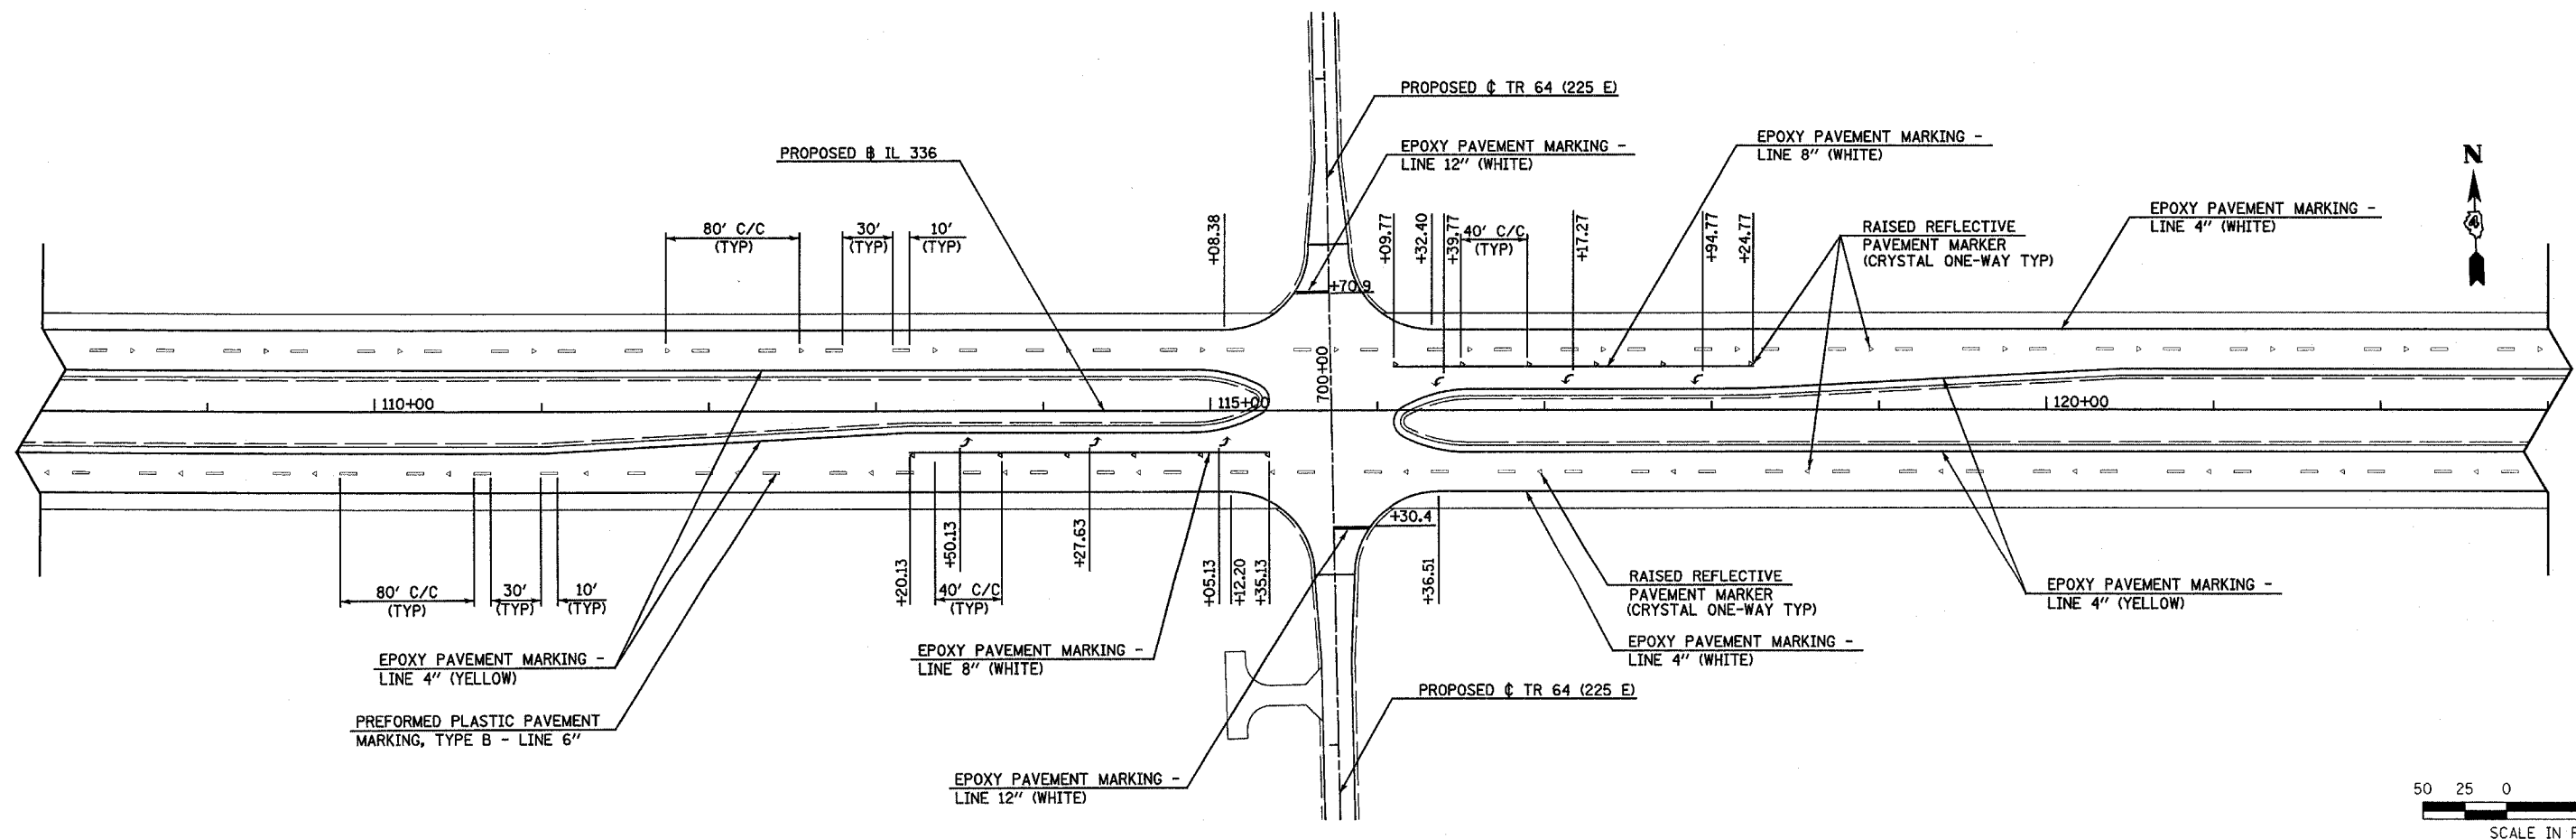
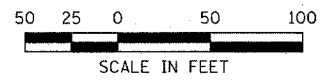


F.A.P. RTE.	SECTION	COUNTY	TOTAL SHEETS	SHEET NO.
315	(34-6,55-1)	HANCOCK/MCDONOUGH	433	170
STA. 68+00		TO STA. 123+00		
FED. ROAD DIST. NO.	ILLINOIS	FED. AID PROJECT		STATE CONTRACT NO. 68206

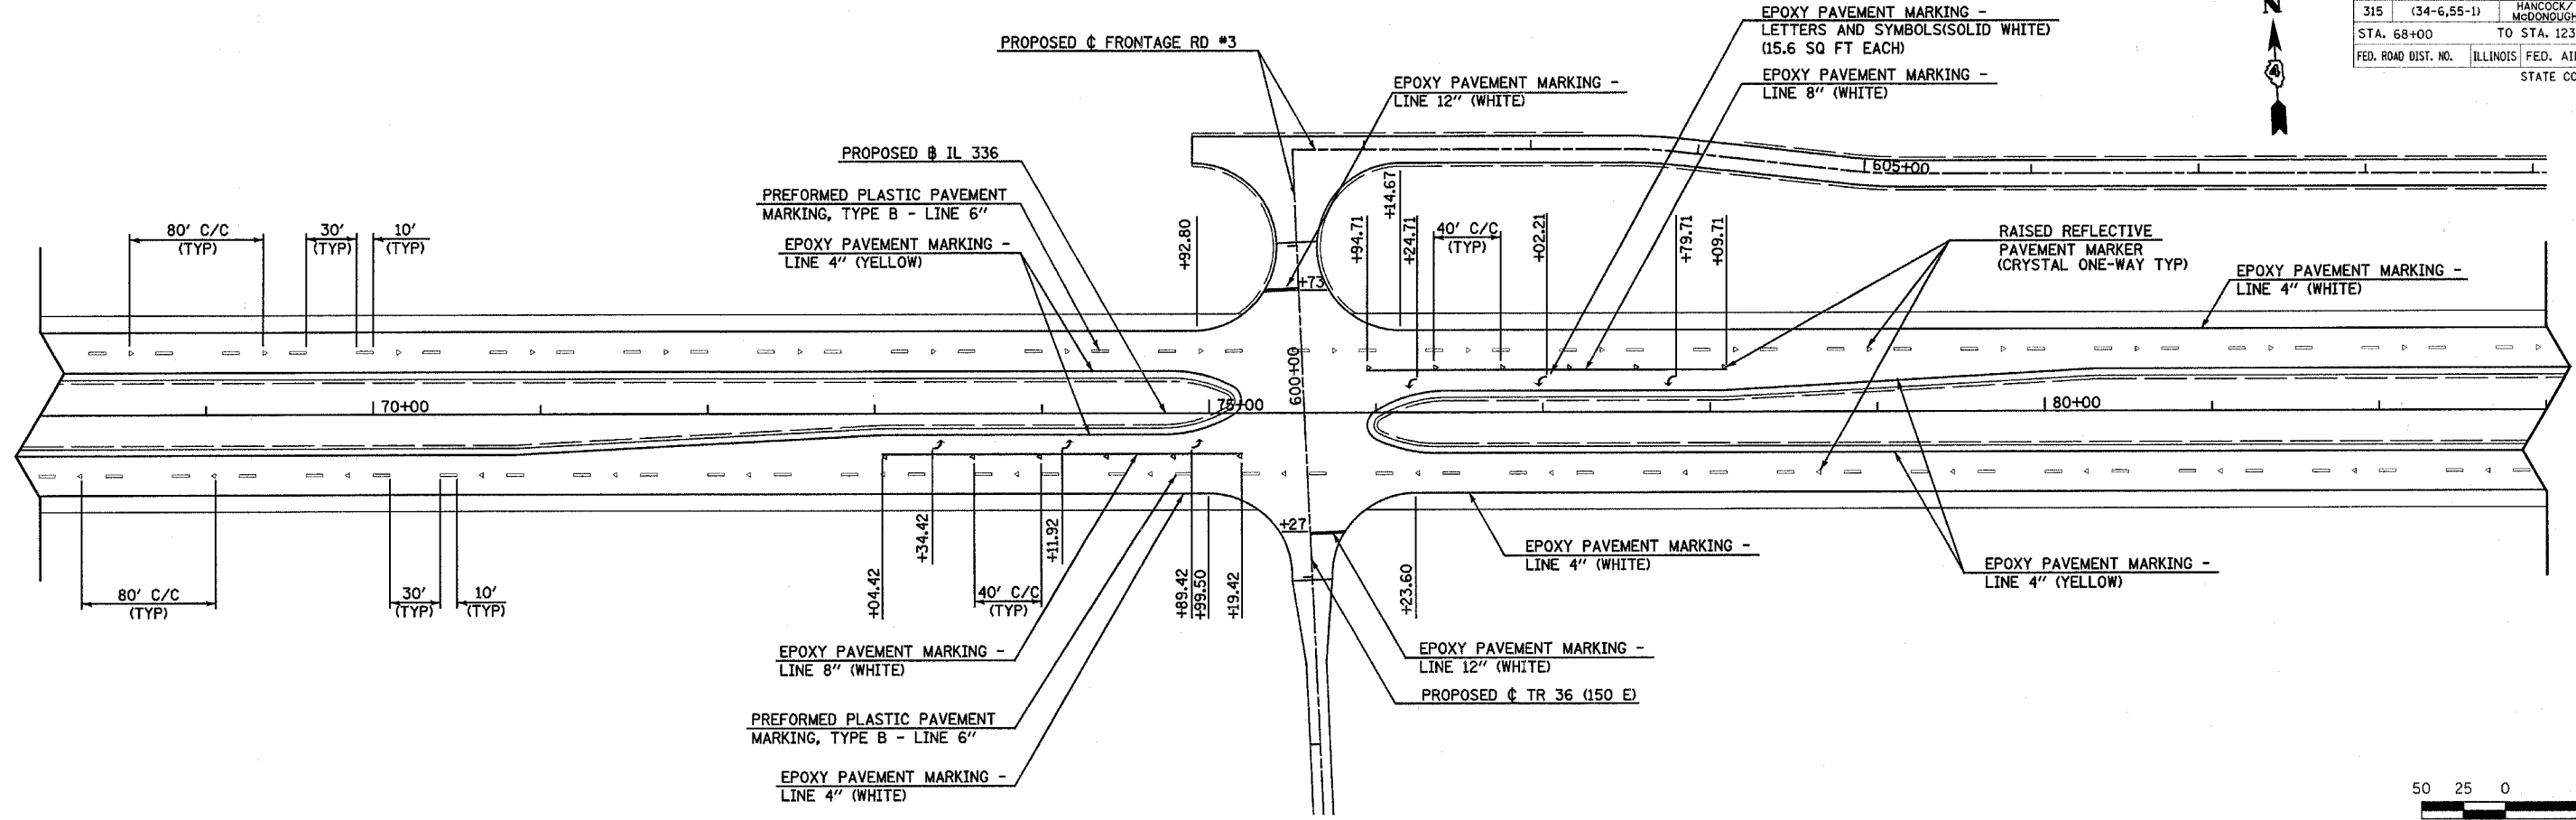

Plot Date: 8/20/2006  
 Plot Time: 12:47:23 PM  
 Plot By: scorchue  
 Pen Table: 1001719  
 Plotter: P:\30953\cadd\constr\pavement\pavement\pavement.dwg