
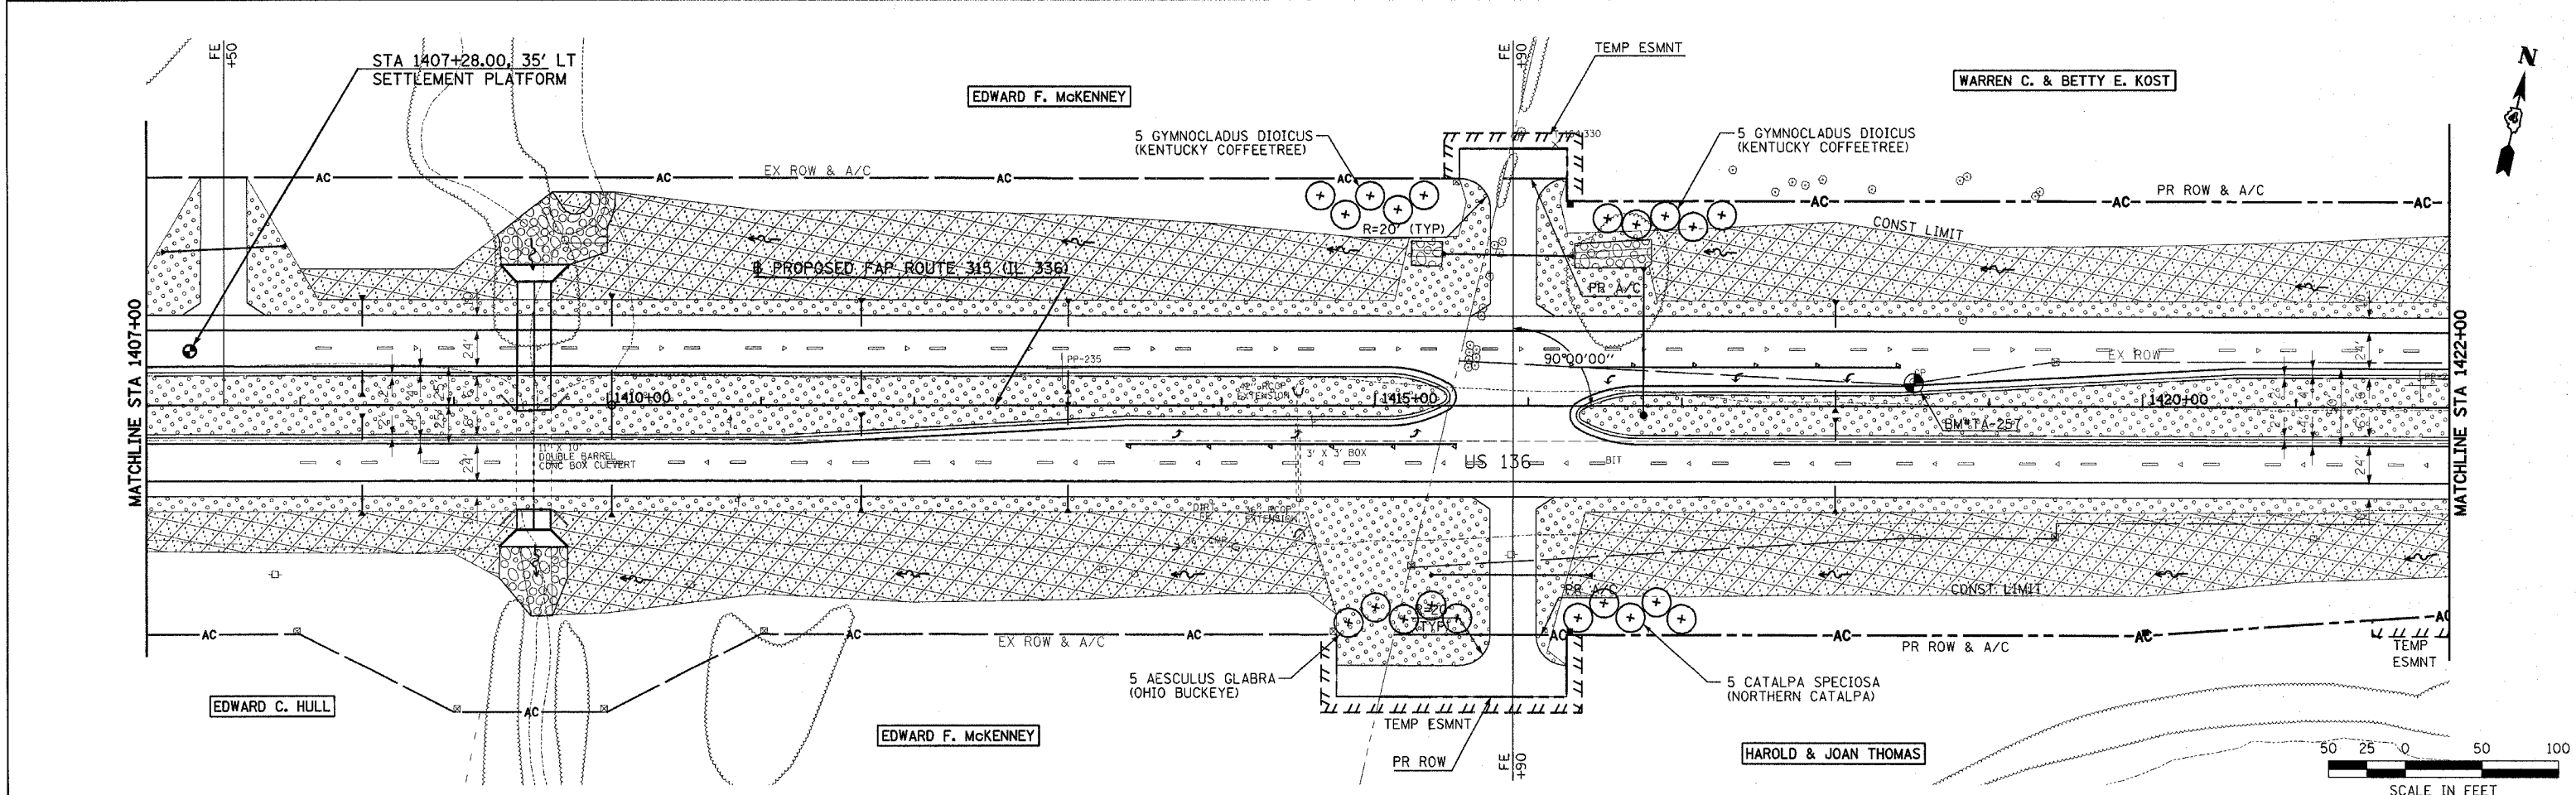


F.A.P. RTE.	SECTION	COUNTY	TOTAL SHEETS	SHEET NO.
315	(34-6.55-1)	HANCOCK/McDONOUGH	433	171
STA. 1392+00		TO STA. 1422+00		
FED. ROAD DIST. NO.		ILLINOIS	FED. AID PROJECT	STATE CONTRACT NO. 68206

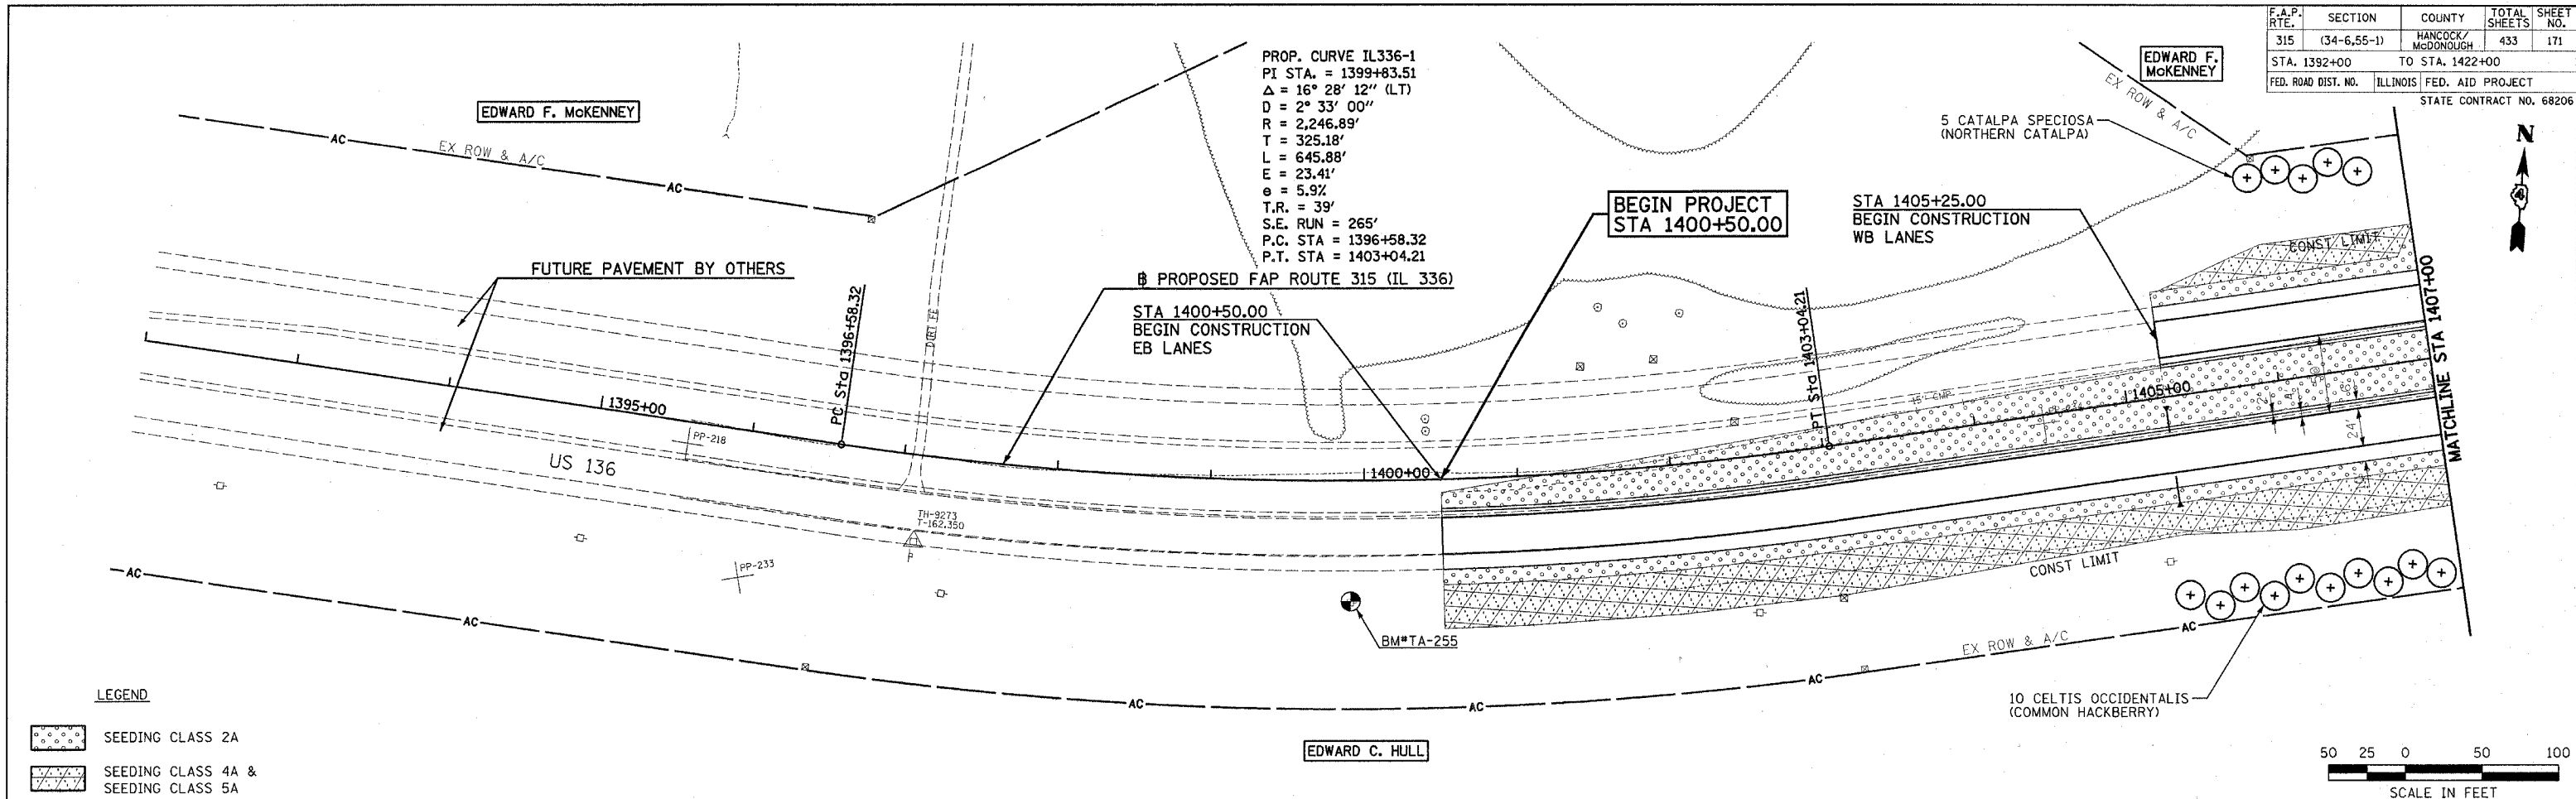

LANDSCAPE PLAN - FAP ROUTE 315 (IL 336) STA 1392+00 TO STA 1422+00

Plot Date: 7/18/2006  
 Plot Time: 3:25:30 PM  
 Plotted By: bccmarr  
 File Name: I:\03033\cadd\1\construction\plans\1422\_1407.dgn