


F.A.P. RTE.	SECTION	COUNTY	TOTAL SHEETS	SHEET NO.
315	(34-6,55-1)	HANCOCK/McDONOUGH	433	176
STA. 87+00		TO STA. 114+00		
FED. ROAD DIST. NO.	ILLINOIS	FED. AID PROJECT		STATE CONTRACT NO. 68206


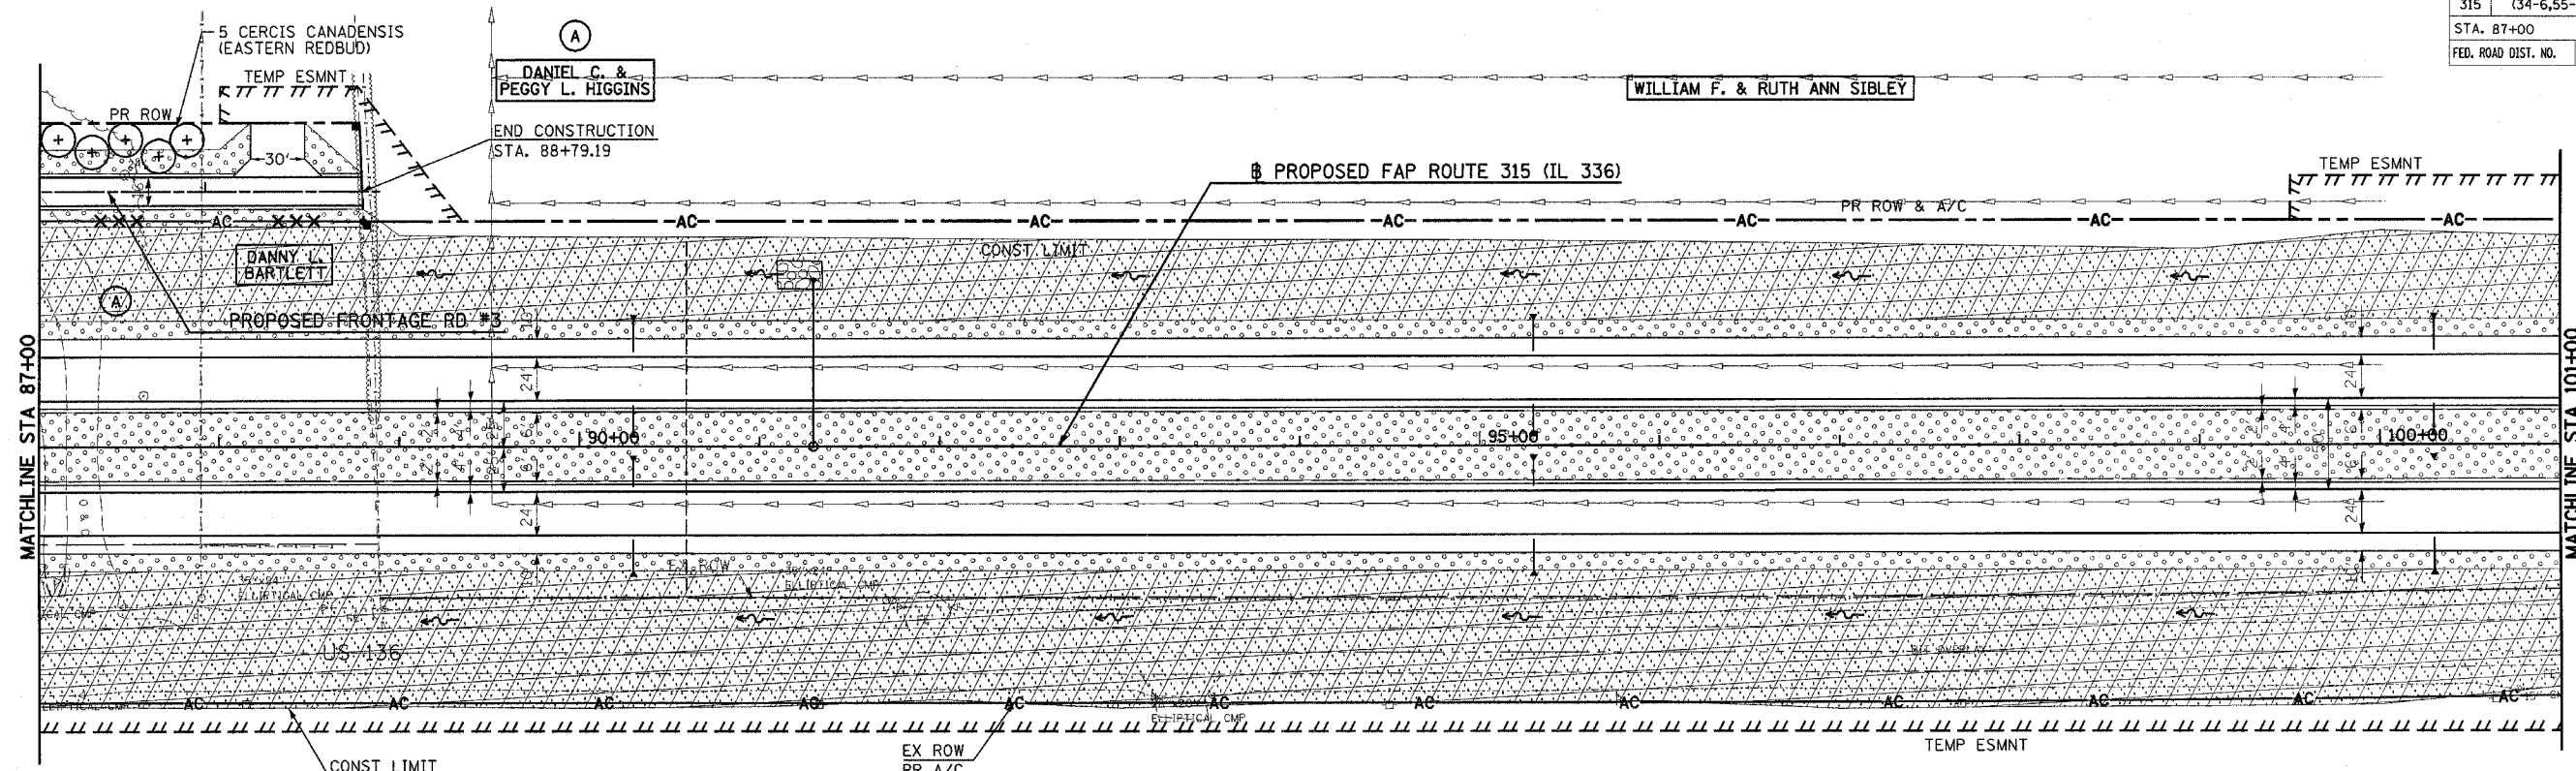


MATCHLINE STA 87+00

MATCHLINE STA 101+00

LEGEND


- SEEDING CLASS 2A
- SEEDING CLASS 4A & SEEDING CLASS 5A

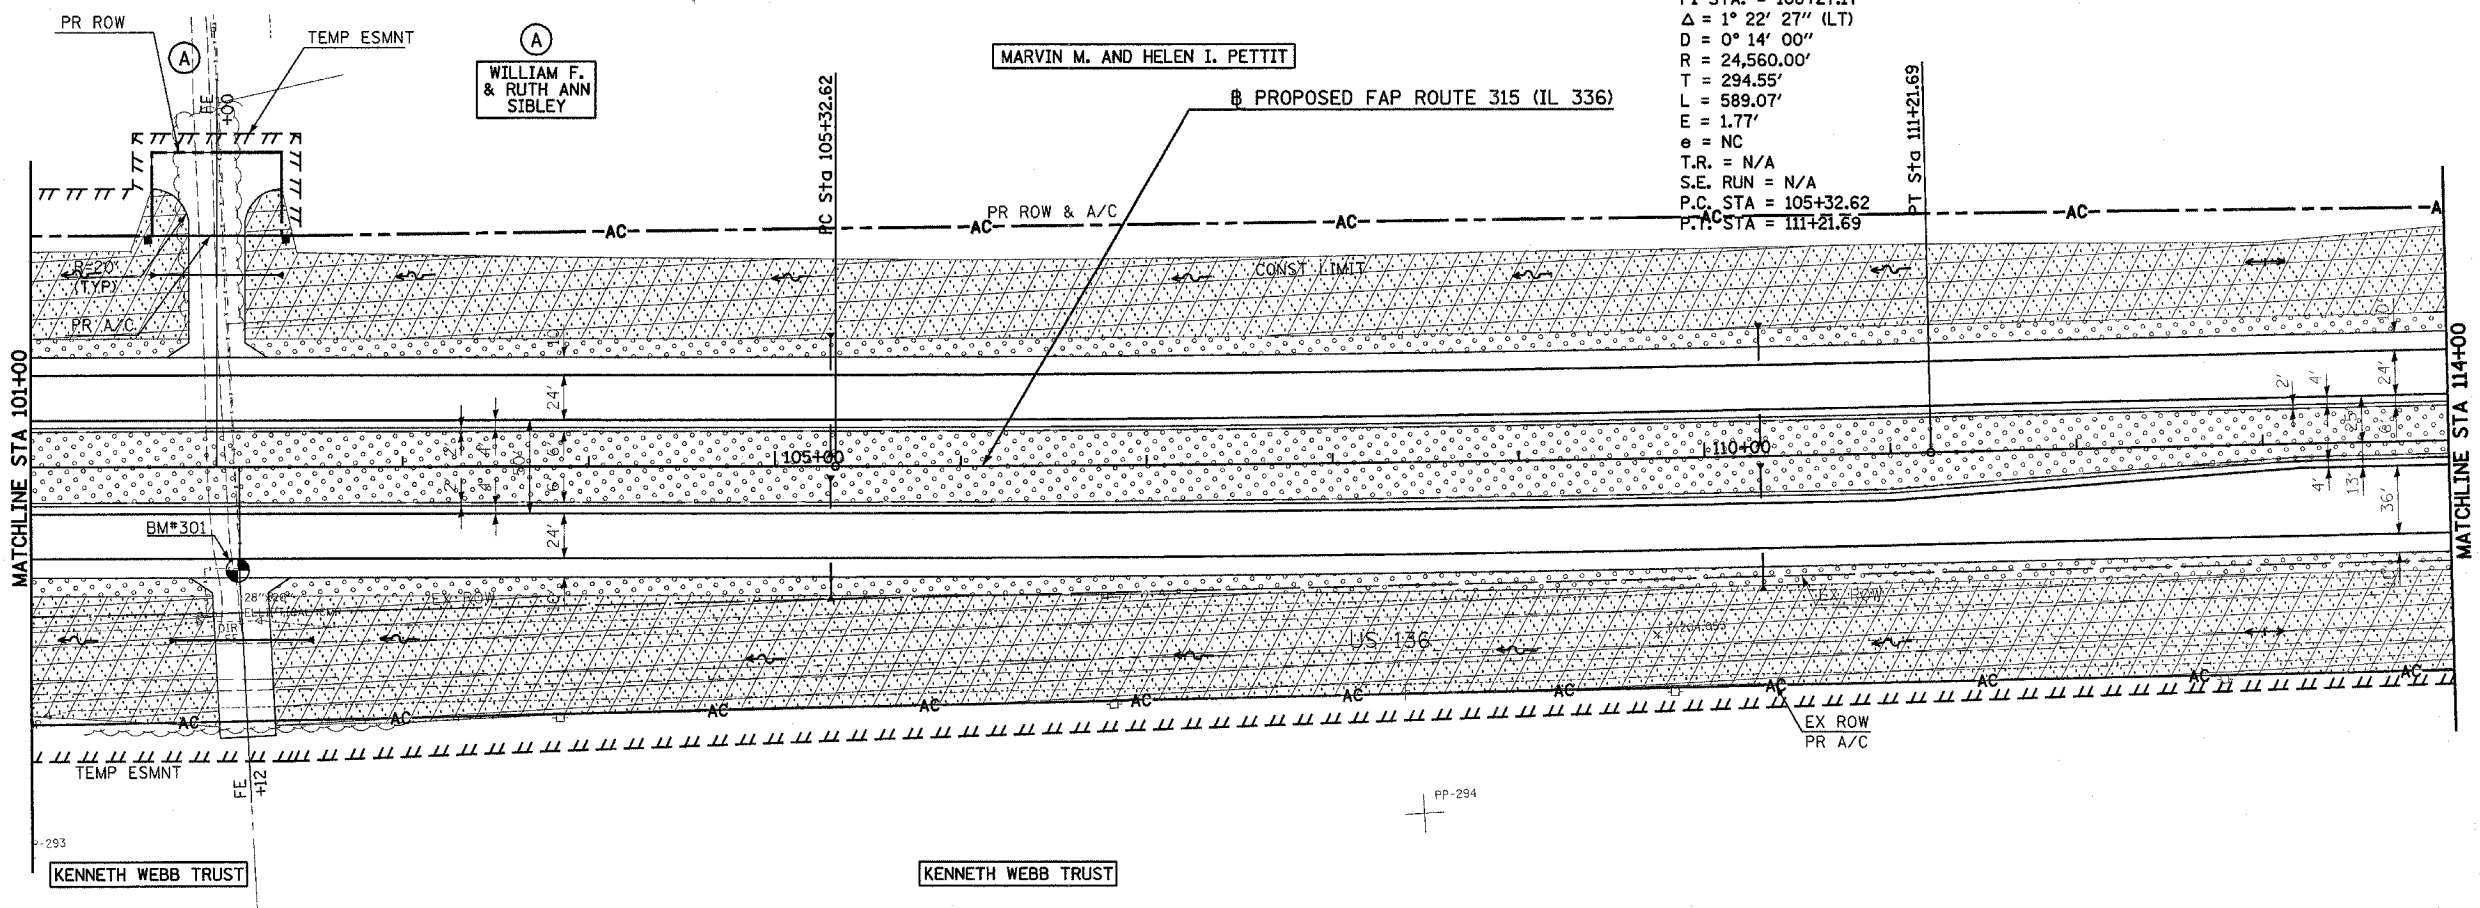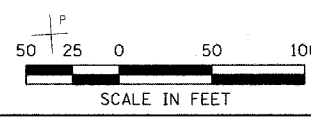

MATCHLINE STA 101+00

MATCHLINE STA 114+00

PROP. CURVE IL336-5
 PI STA. = 108+27.17
 $\Delta = 1^\circ 22' 27''$ (LT)
 $D = 0^\circ 14' 00''$
 $R = 24,560.00'$
 $T = 294.55'$
 $L = 589.07'$
 $E = 1.77'$
 $e = NC$
 $T.R. = N/A$
 $S.E. RUN = N/A$
 $P.C. STA = 105+32.62$
 $P.T. STA = 111+21.69$

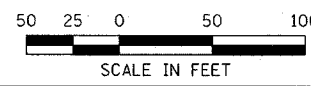

Plot Date: 7/18/2006
 Plot Time: 3:42:27 PM
 Plot Path: E:\work\hmc\hmc17
 Pen Tables: hmc17.tbl
 File Name: i:\d03033\cadd\1\construct\luc\luc_plans\167_168m17.dgn