


STATE OF ILLINOIS  
DEPARTMENT OF TRANSPORTATION

ROUTE NO.	SECTION	COUNTY	TOTAL SHEETS	SHEET NO.	SHEET NO. 4 36 SHEETS
F.A.P. 315	34-6, 55-1	HANCOCK	433	202	
FED. ROAD DIST. NO. 7	STATEWORK	FED. AID PROJECT			

Contract #68206

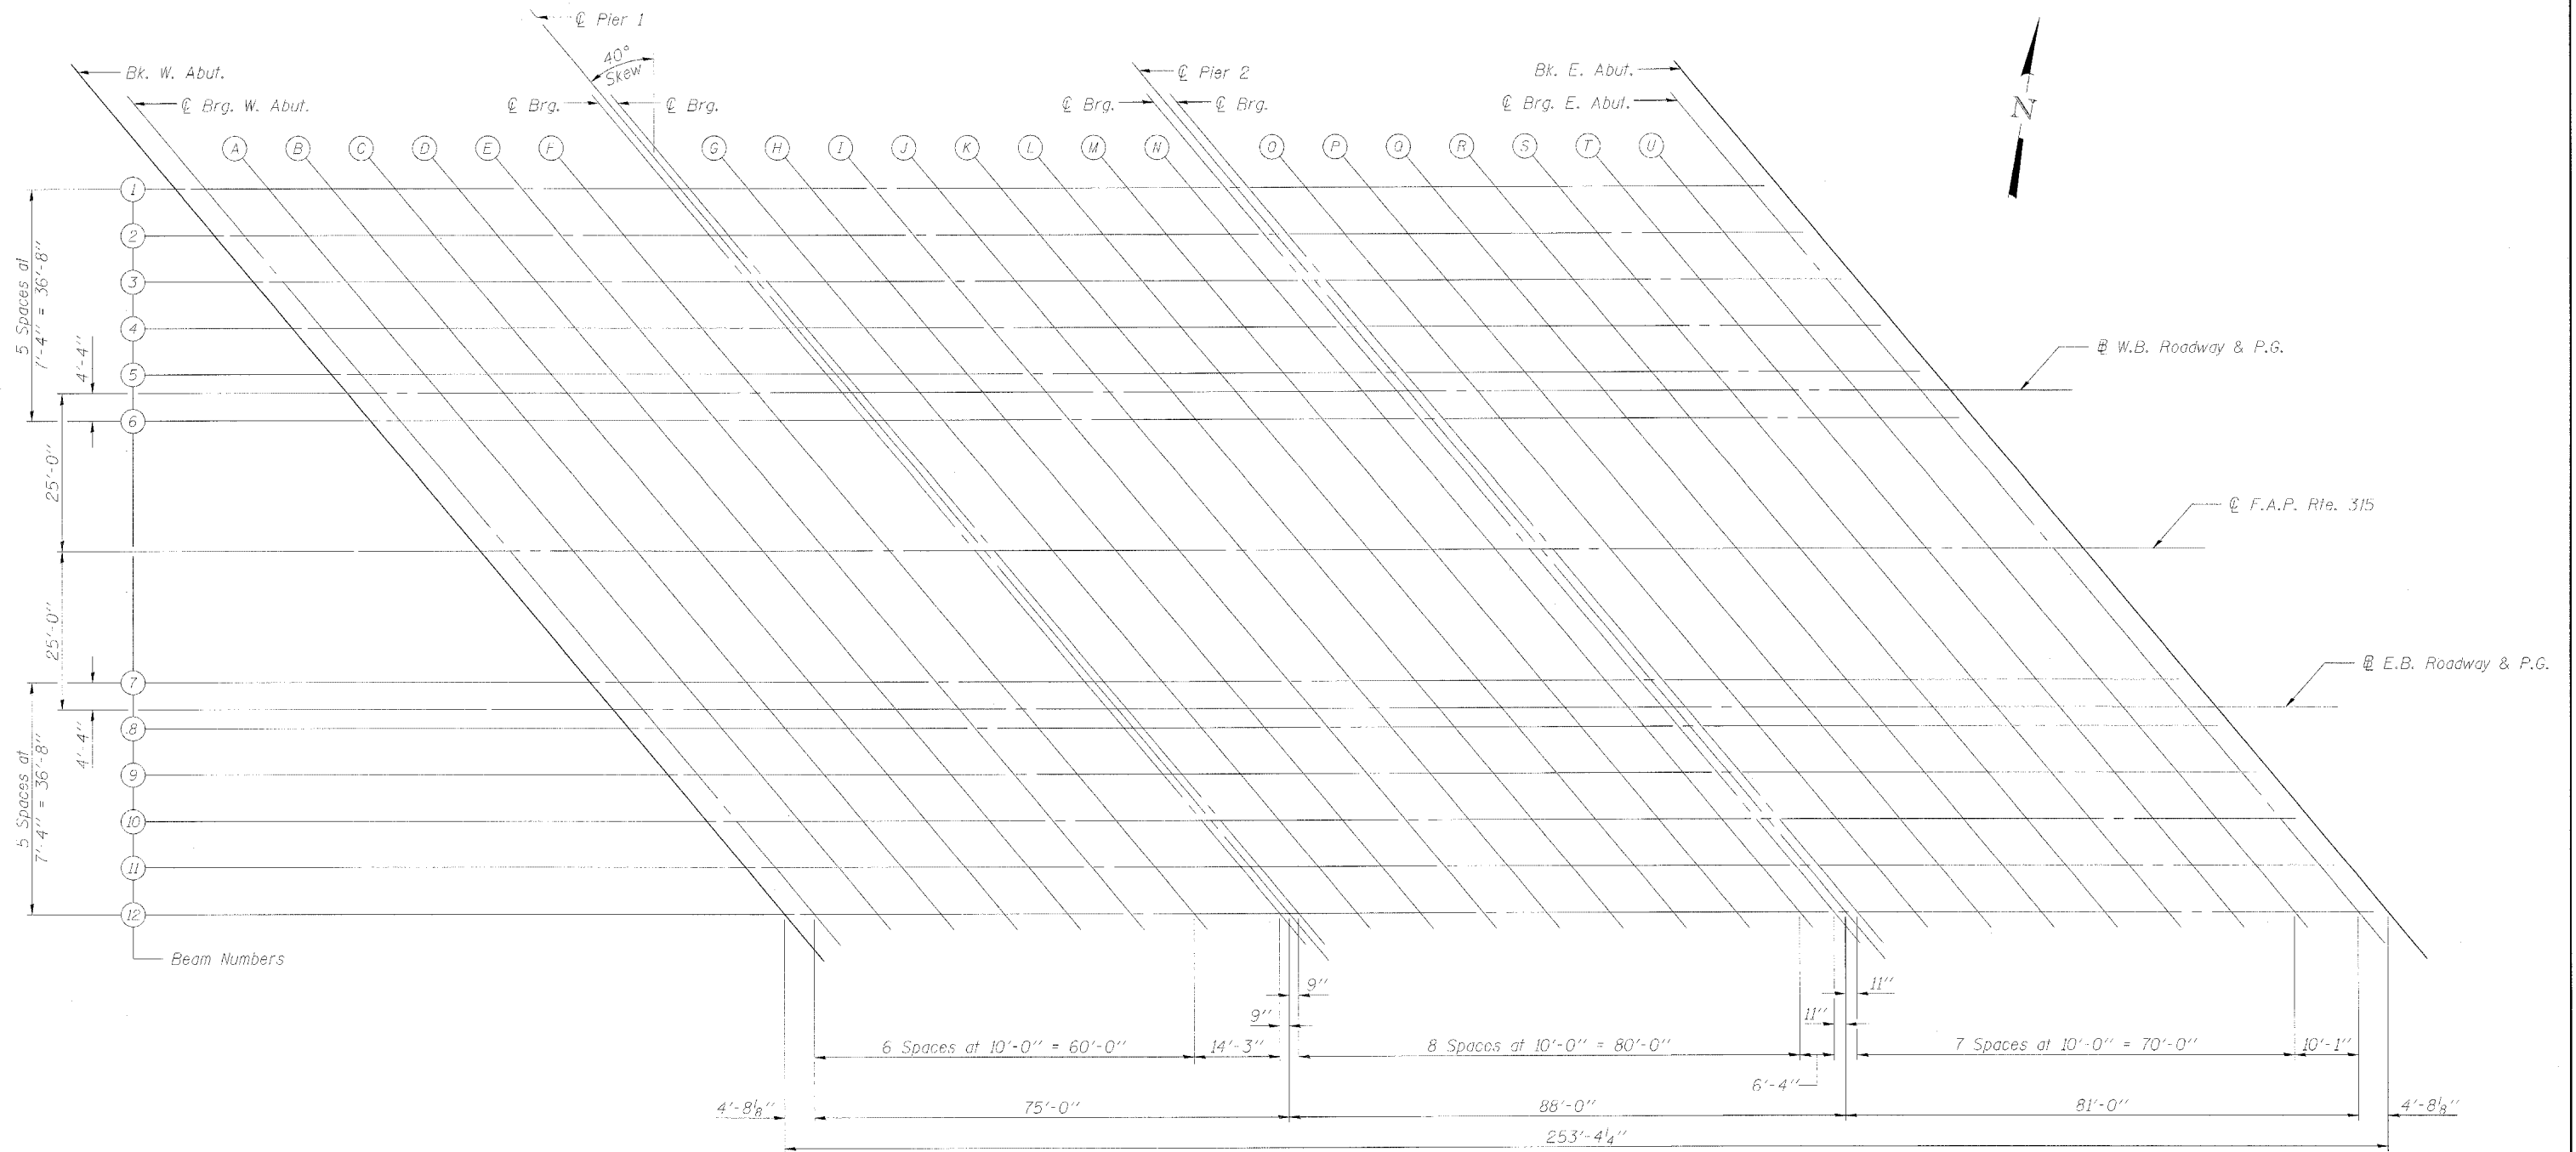

PLAN

DESIGNED	KLH
CHECKED	EML
DRAWN	EML
CHECKED	KLH

**HORNER & SHIFRIN, INC.**  
ENGINEERS ■ ARCHITECTS ■ PLANNERS

DECK ELEVATIONS  
ILLINOIS ROUTE 336 OVER  
EAST FORK OF THE LAMOINE RIVER  
F.A.P. ROUTE 315 - SECTION 34-6, 55-1  
HANCOCK COUNTY; STA. 1432+02.61  
STRUCTURE NO. 034-0511 (E.B.)  
STRUCTURE NO. 034-0512 (W.B.)