



F.A.P. RTE.	SECTION	COUNTY	TOTAL SHEETS	SHEET NO.
315	(34-6,55-1)	HANCOCK/McDONOUGH	433	237
STA. 41+00 TO STA. 57+00		ILLINOIS FED. AID PROJECT		
STATE CONTRACT NO. 68206				

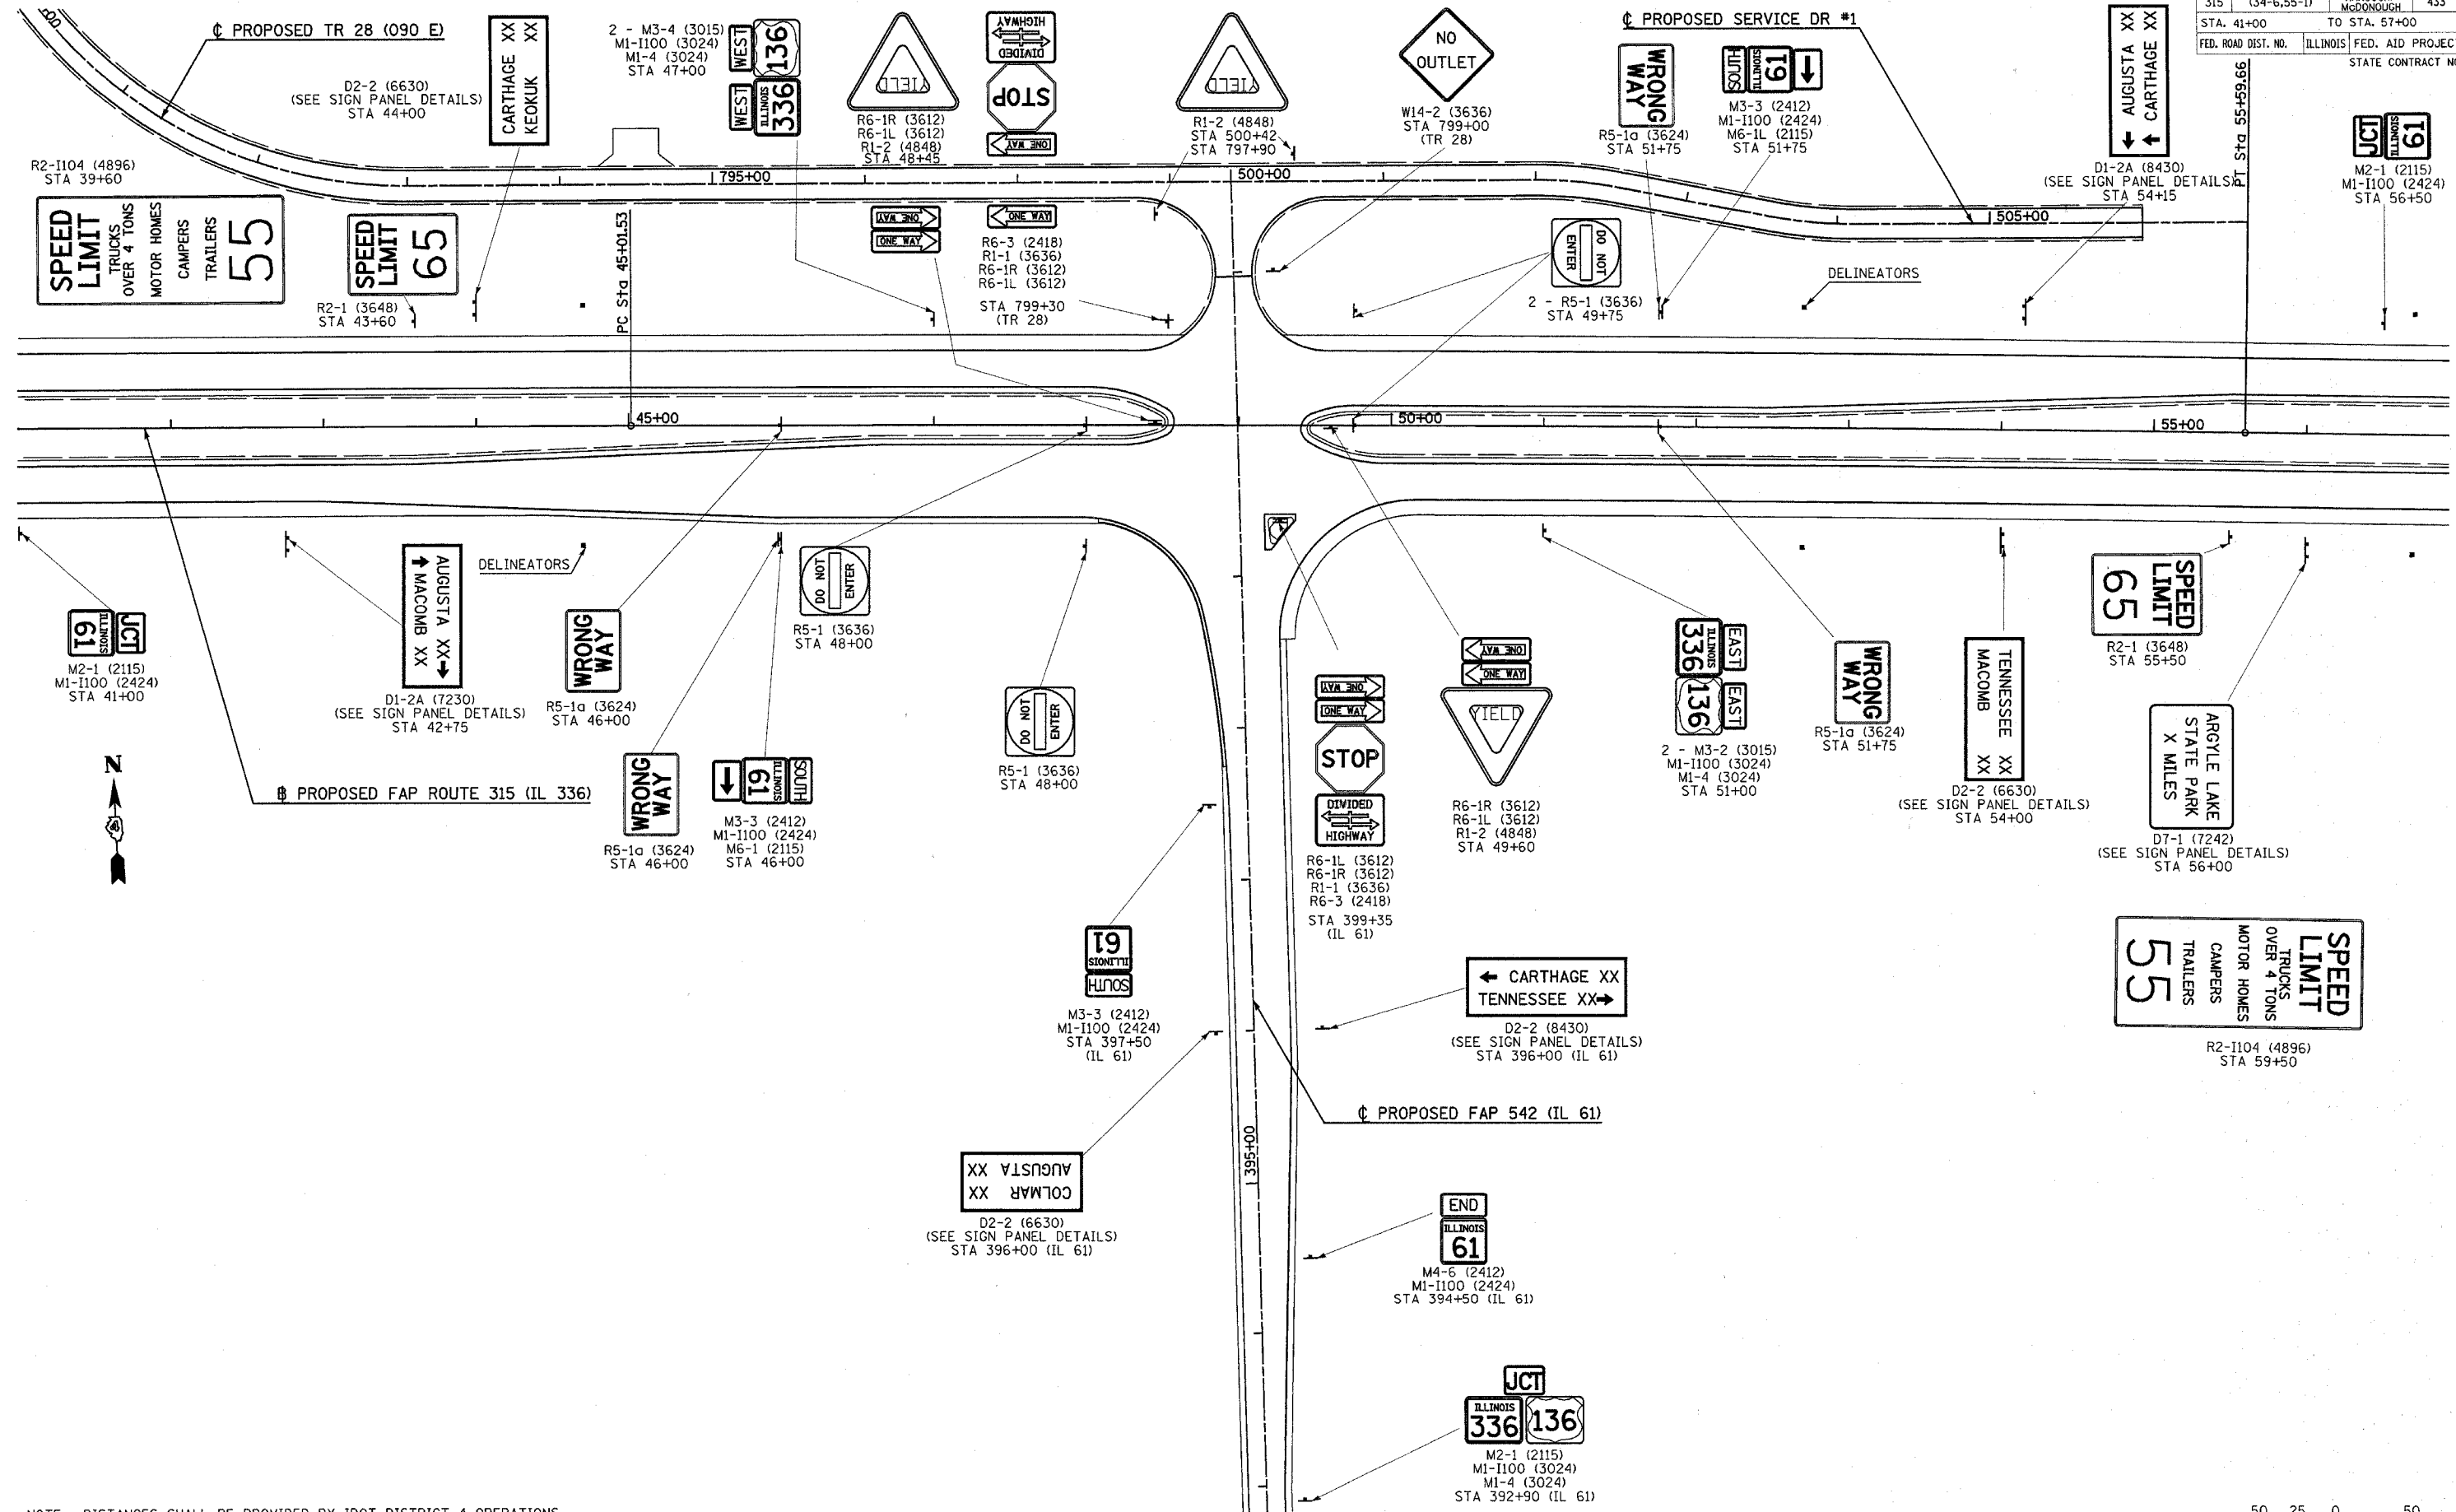

NOTE: DISTANCES SHALL BE PROVIDED BY IDOT DISTRICT 4 OPERATIONS

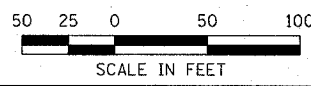

Plot Date: 7/28/2006
 Plot Time: 8:58:11 AM
 Plotter: E:\work\plotters\plot11.plt
 Pen Tables: kbrtbl.tbl
 File Name: h:\03033\road\1\constr\location_dlena\200_s10\shd1.dgn