



F.A.P. RTE.	SECTION	COUNTY	TOTAL SHEETS	SHEET NO.
315	(34-6,55-1)	HANCOCK/MCDONOUGH	433	367
STA. 78+00.00	TO STA. 79+00.00			
FED. ROAD DIST. NO.	ILLINOIS	FED. AID PROJECT	STATE CONTRACT NO. 68206	
260	280	300	320	

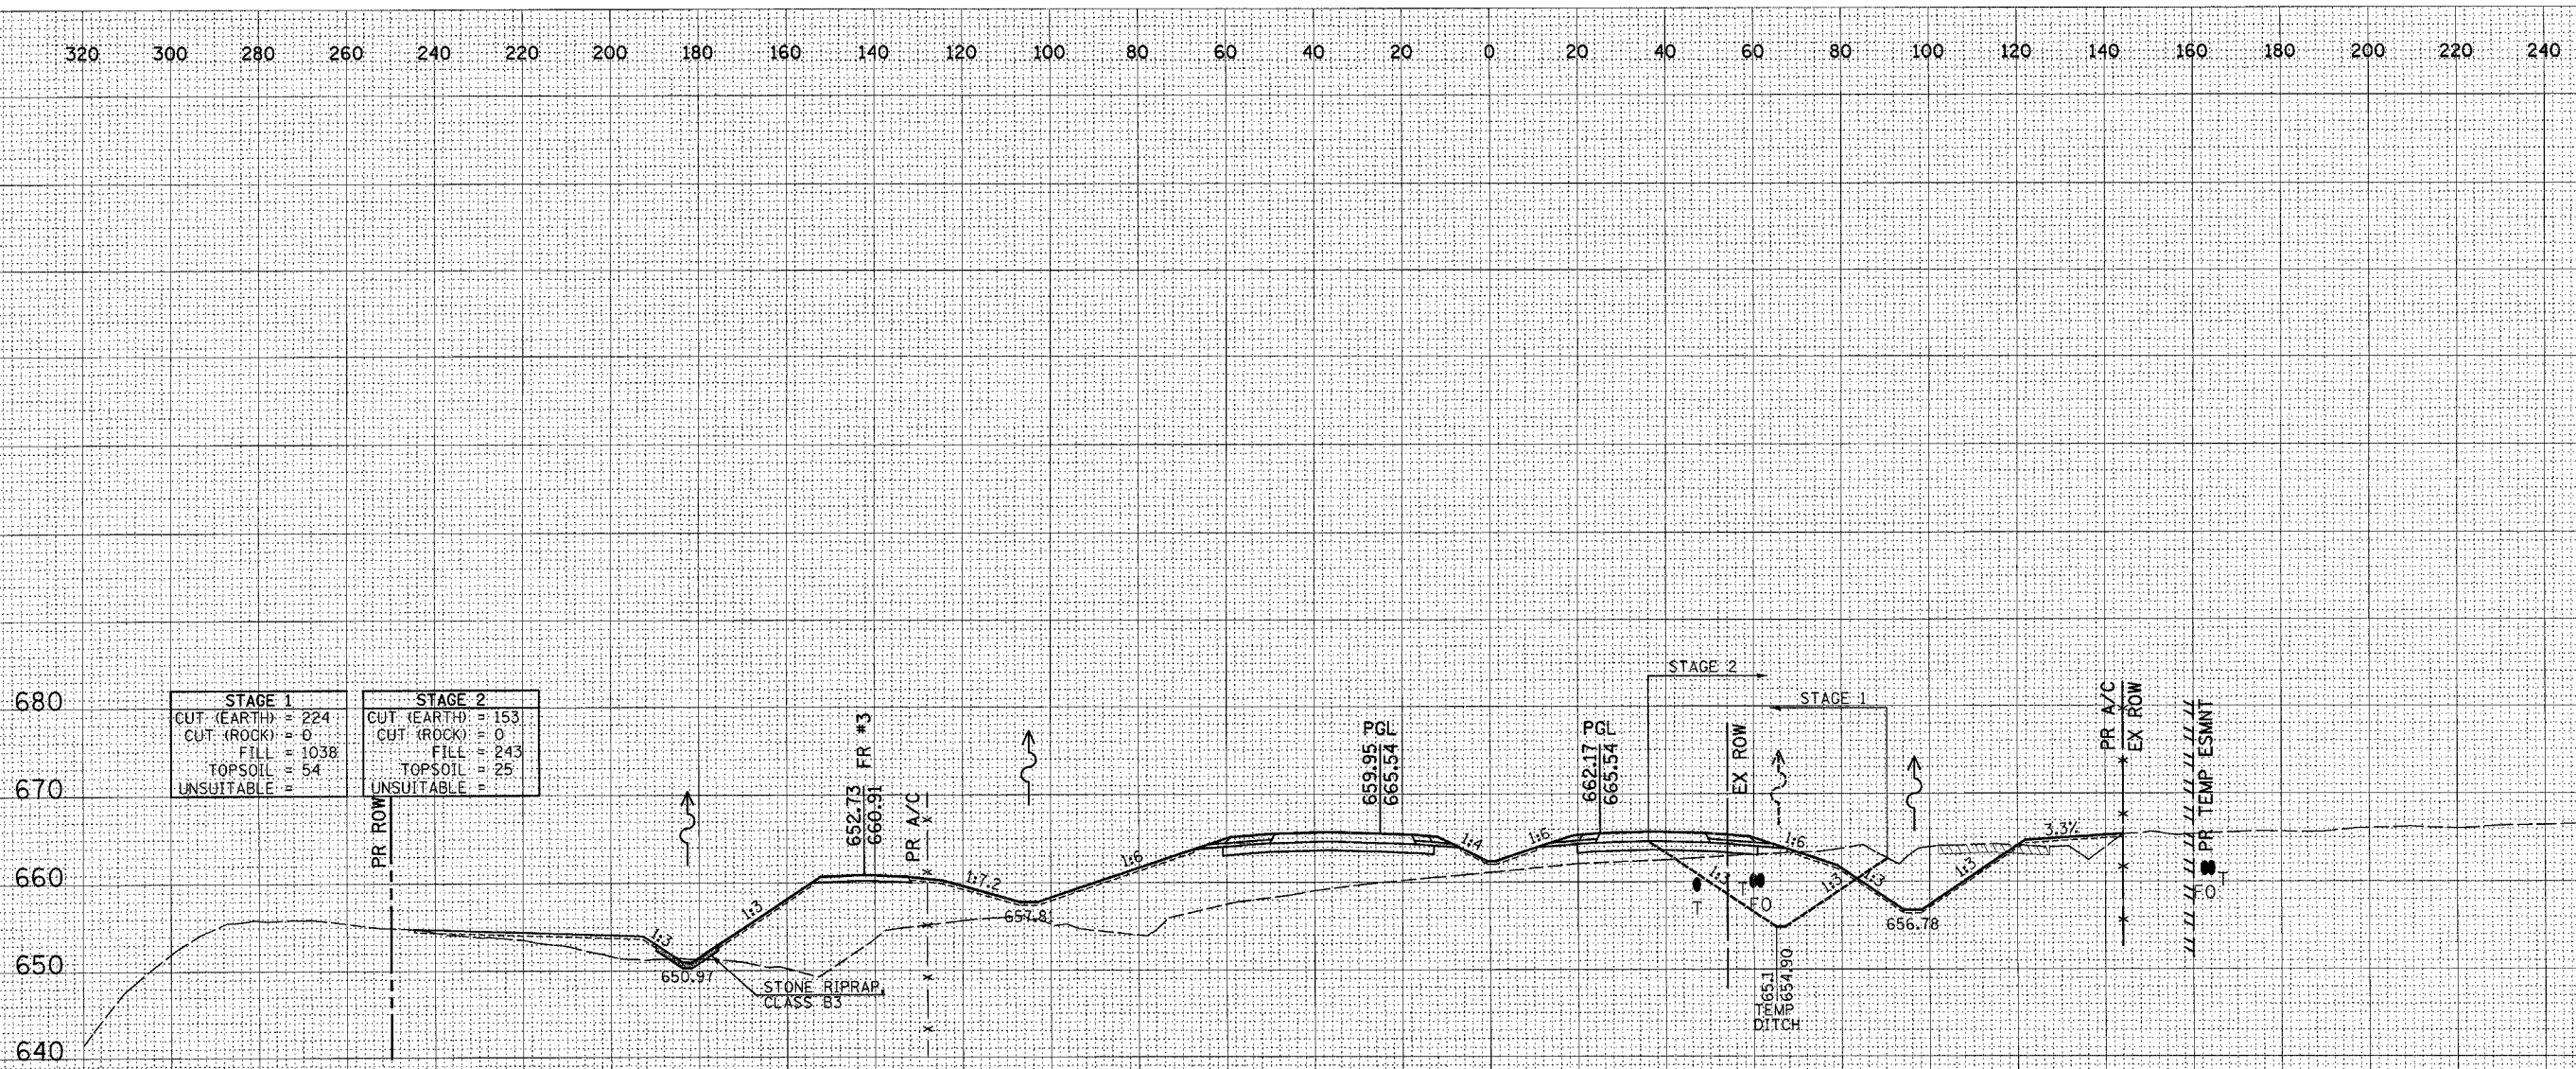

79+00.00

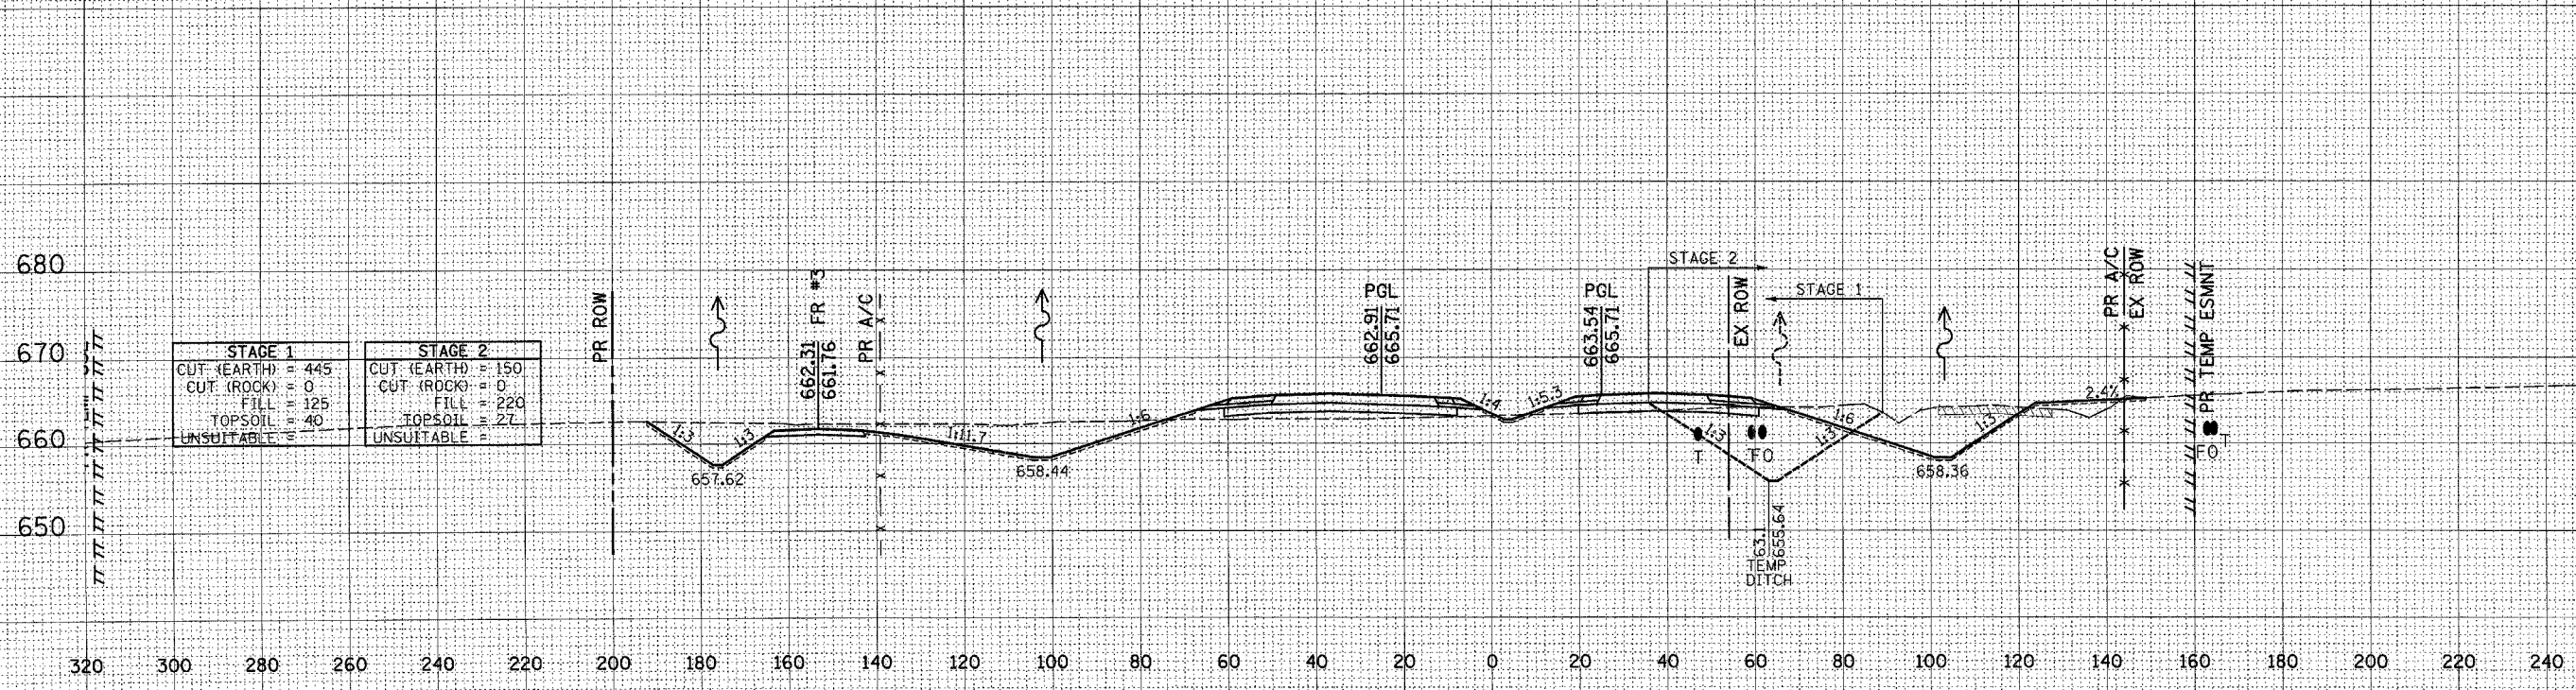

78+00.00

FINAL SURVEY	DATE
SURVEYED	
FLIPPED	
TEMPLATE	
NOTE BOOK	
AREAS CHECKED	
NO.	

ORIGINAL SURVEY	DATE
SURVEYED	
FLIPPED	
TEMPLATE	
NOTE BOOK	
AREAS CHECKED	
NO.	

Plot Date: 8/20/2006  
Plot Time: 12:50:28 PM  
Plotted By: sdrachne  
Pen Table: 100,170  
Printer: I:\2005\1000\1000\1000\1000.dgn