
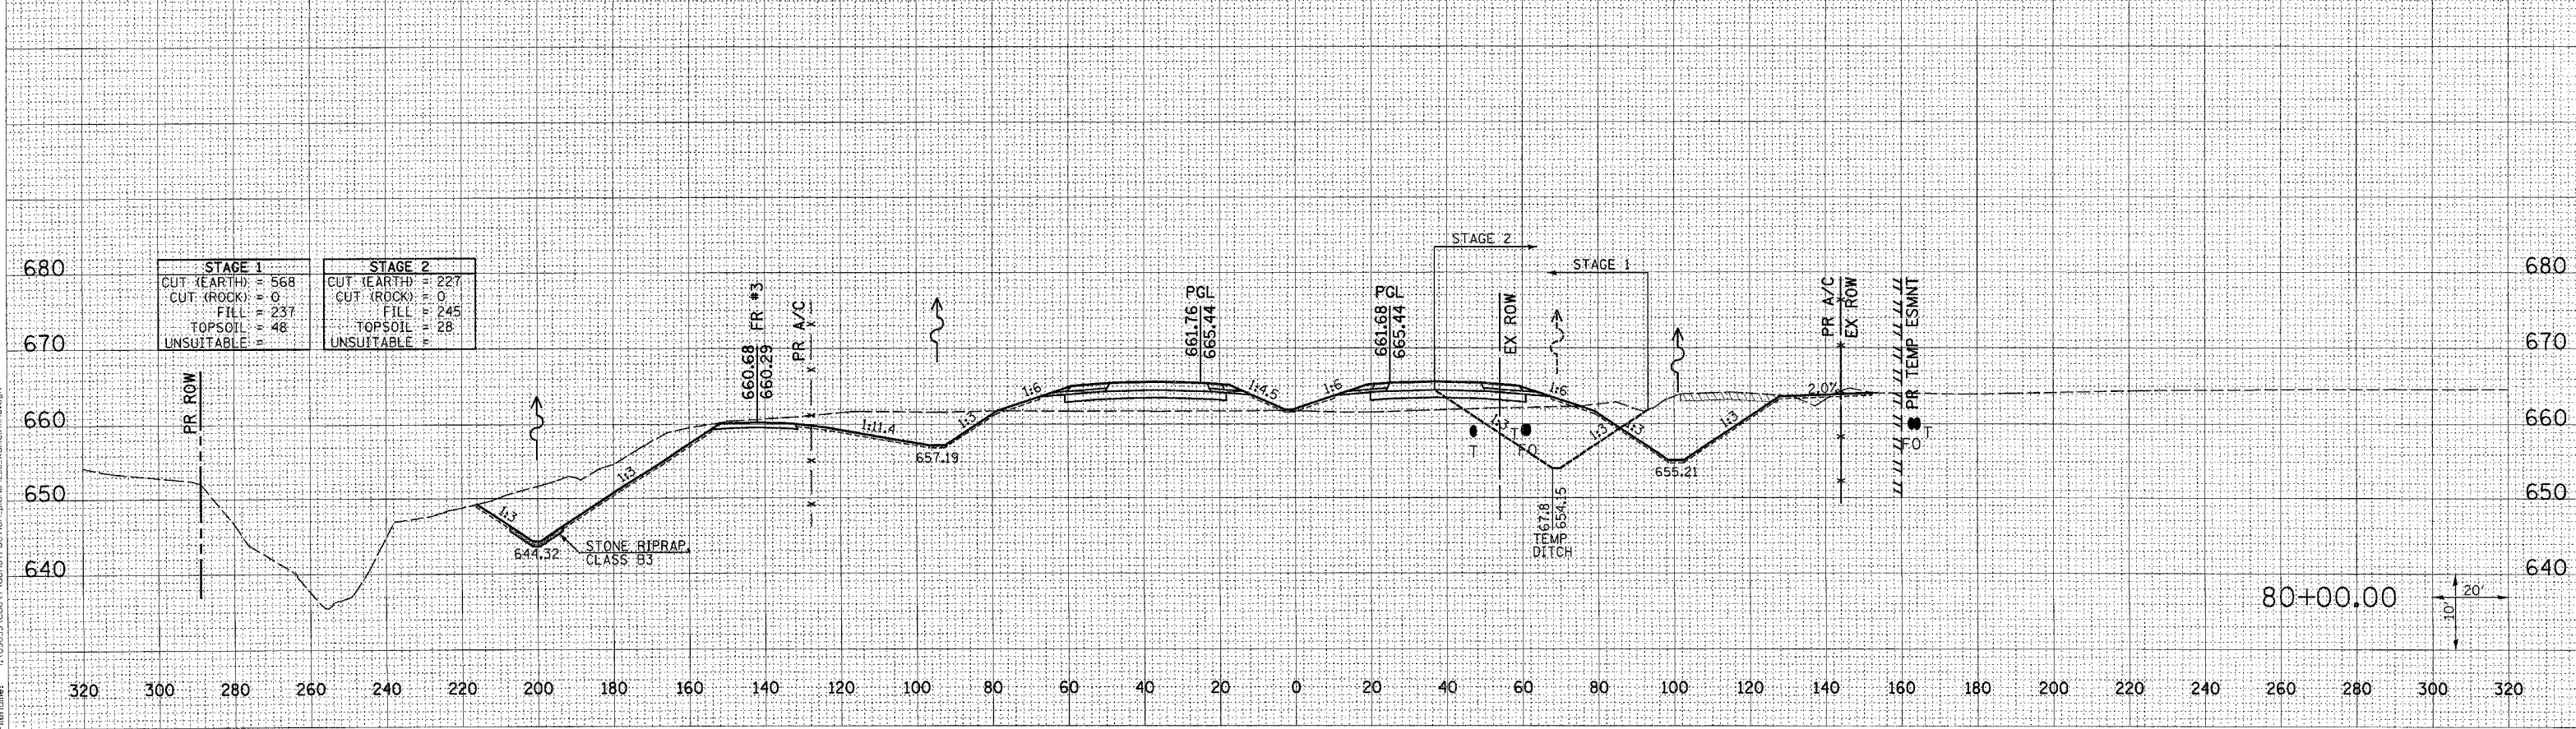


F.A.P. RTE.	SECTION	COUNTY	TOTAL SHEETS	SHEET NO.
315	(34-6,55-1)	HANCOCK/MCDONOUGH	433	368
STA. 80+00.00 TO STA. 81+00.00		STATE CONTRACT NO. 68206		
FED. ROAD DIST. NO.	ILLINOIS	FED. AID PROJECT		
260	280	300	320	

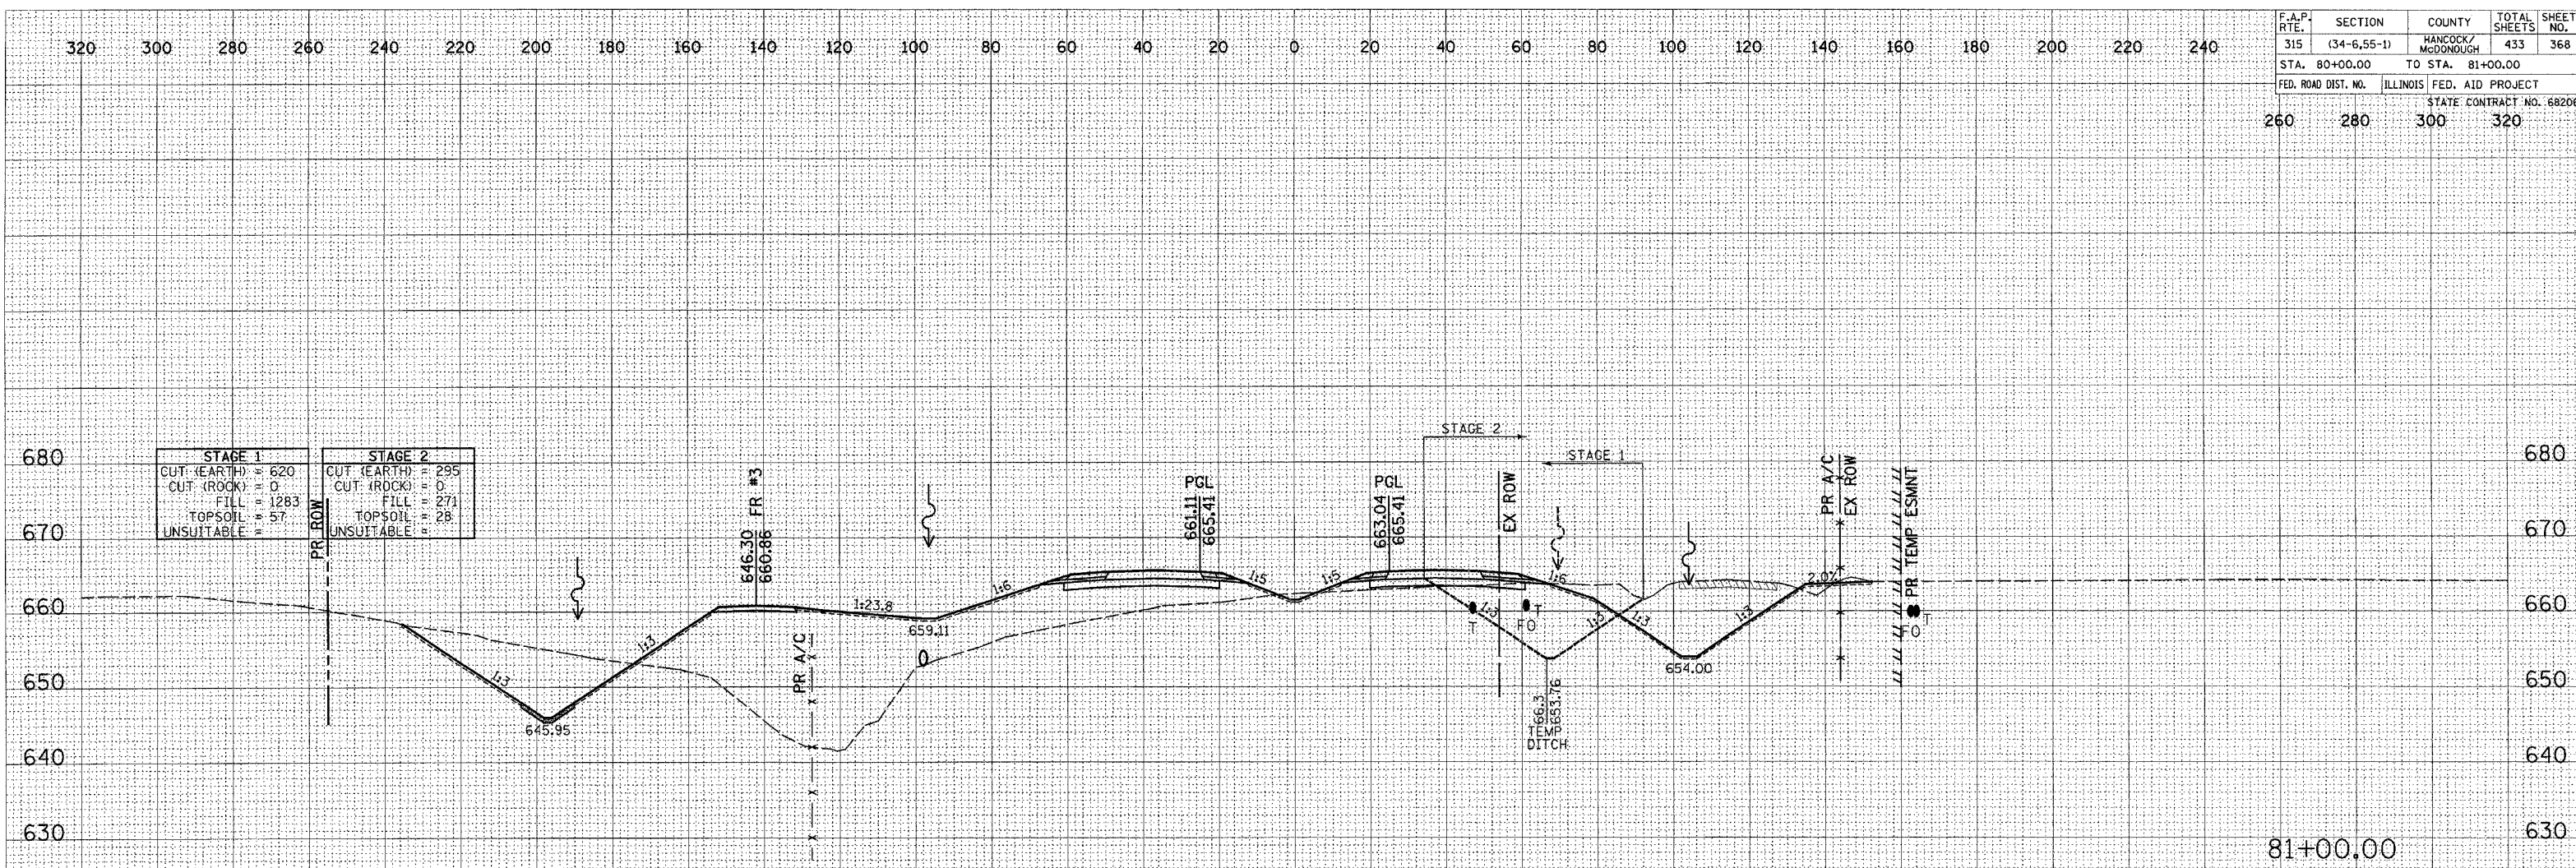

DATE	
BY	
DATE	
BY	
DATE	
BY	
DATE	
BY	
DATE	
BY	

DATE	
BY	
DATE	
BY	
DATE	
BY	
DATE	
BY	
DATE	
BY	

Plot Date: 7/18/2006
 Plot Time: 3:56:50 PM
 By: [Name]
 Pen Table: [Name]
 Filename: I:\03033\cad\1\locas\fructon_plans\336_xsection.dgn