


| | | | | |
|---------------------|---------------------------|---------------------|--------------------------|-----------|
| F.A.P. RTE. | SECTION | COUNTY | TOTAL SHEETS | SHEET NO. |
| 315 | (34-6.55-1) | HANCOCK / McDONOUGH | 433 | 412 |
| STA. 704+00.00 | | TO STA. 705+00.00 | | |
| FED. ROAD DIST. NO. | ILLINOIS FED. AID PROJECT | | STATE CONTRACT NO. 68206 | |
| 130 | 140 | 150 | 160 | |

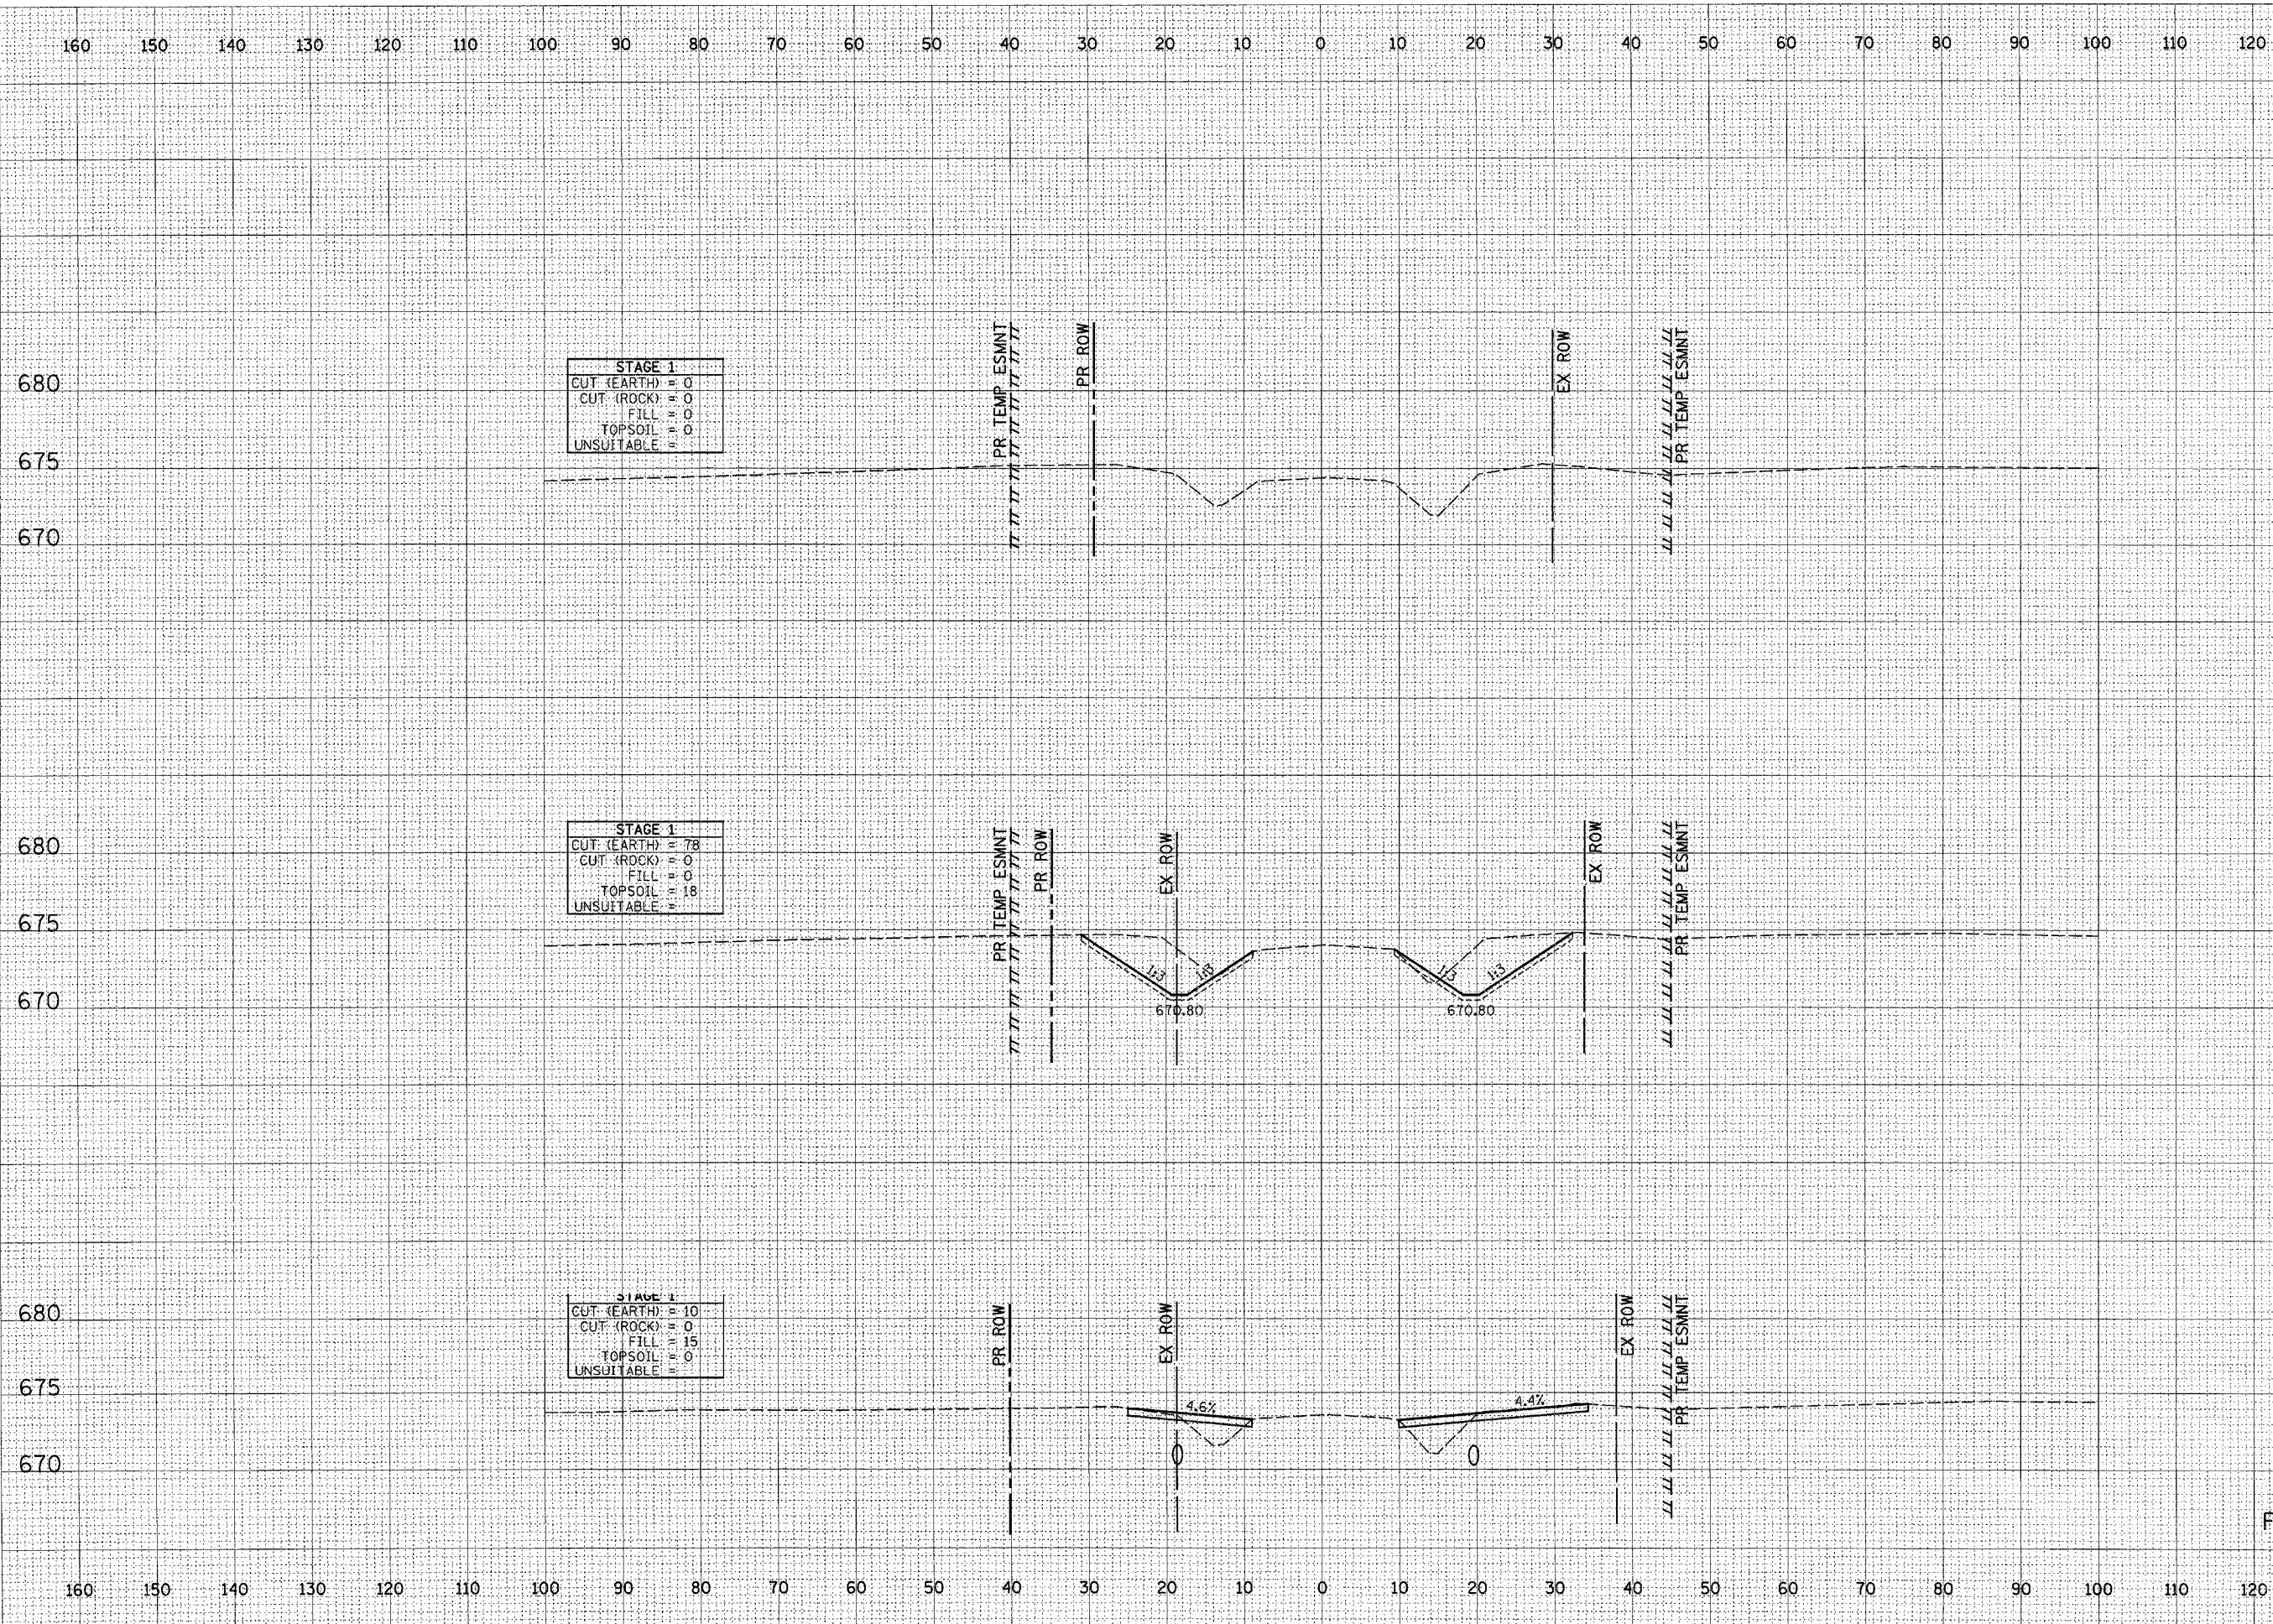

| STAGE 1 | |
|-------------|---|
| CUT (EARTH) | 0 |
| CUT (ROCK) | 0 |
| FILL | 0 |
| TOPSOIL | 0 |
| UNSUITABLE | 0 |

| STAGE 1 | |
|-------------|----|
| CUT (EARTH) | 78 |
| CUT (ROCK) | 0 |
| FILL | 0 |
| TOPSOIL | 18 |
| UNSUITABLE | 0 |

| STAGE 1 | |
|-------------|----|
| CUT (EARTH) | 10 |
| CUT (ROCK) | 0 |
| FILL | 15 |
| TOPSOIL | 0 |
| UNSUITABLE | 0 |

704+00.00
FE LT / FE RT



| | |
|--------------|--|
| DATE | |
| BY | |
| FINAL SURVEY | |
| NOTE BOOK | |
| NO. | |

| | |
|-----------------|--|
| DATE | |
| BY | |
| ORIGINAL SURVEY | |
| NOTE BOOK | |
| NO. | |

Plot Date: 7/18/2006
Plot Time: 3:31:26 PM
Plotted By: bschmidt
Pen Tables: k01.tbl
Filename: I:\03033\cad\1\comstruc\tr\tr64.dgn