
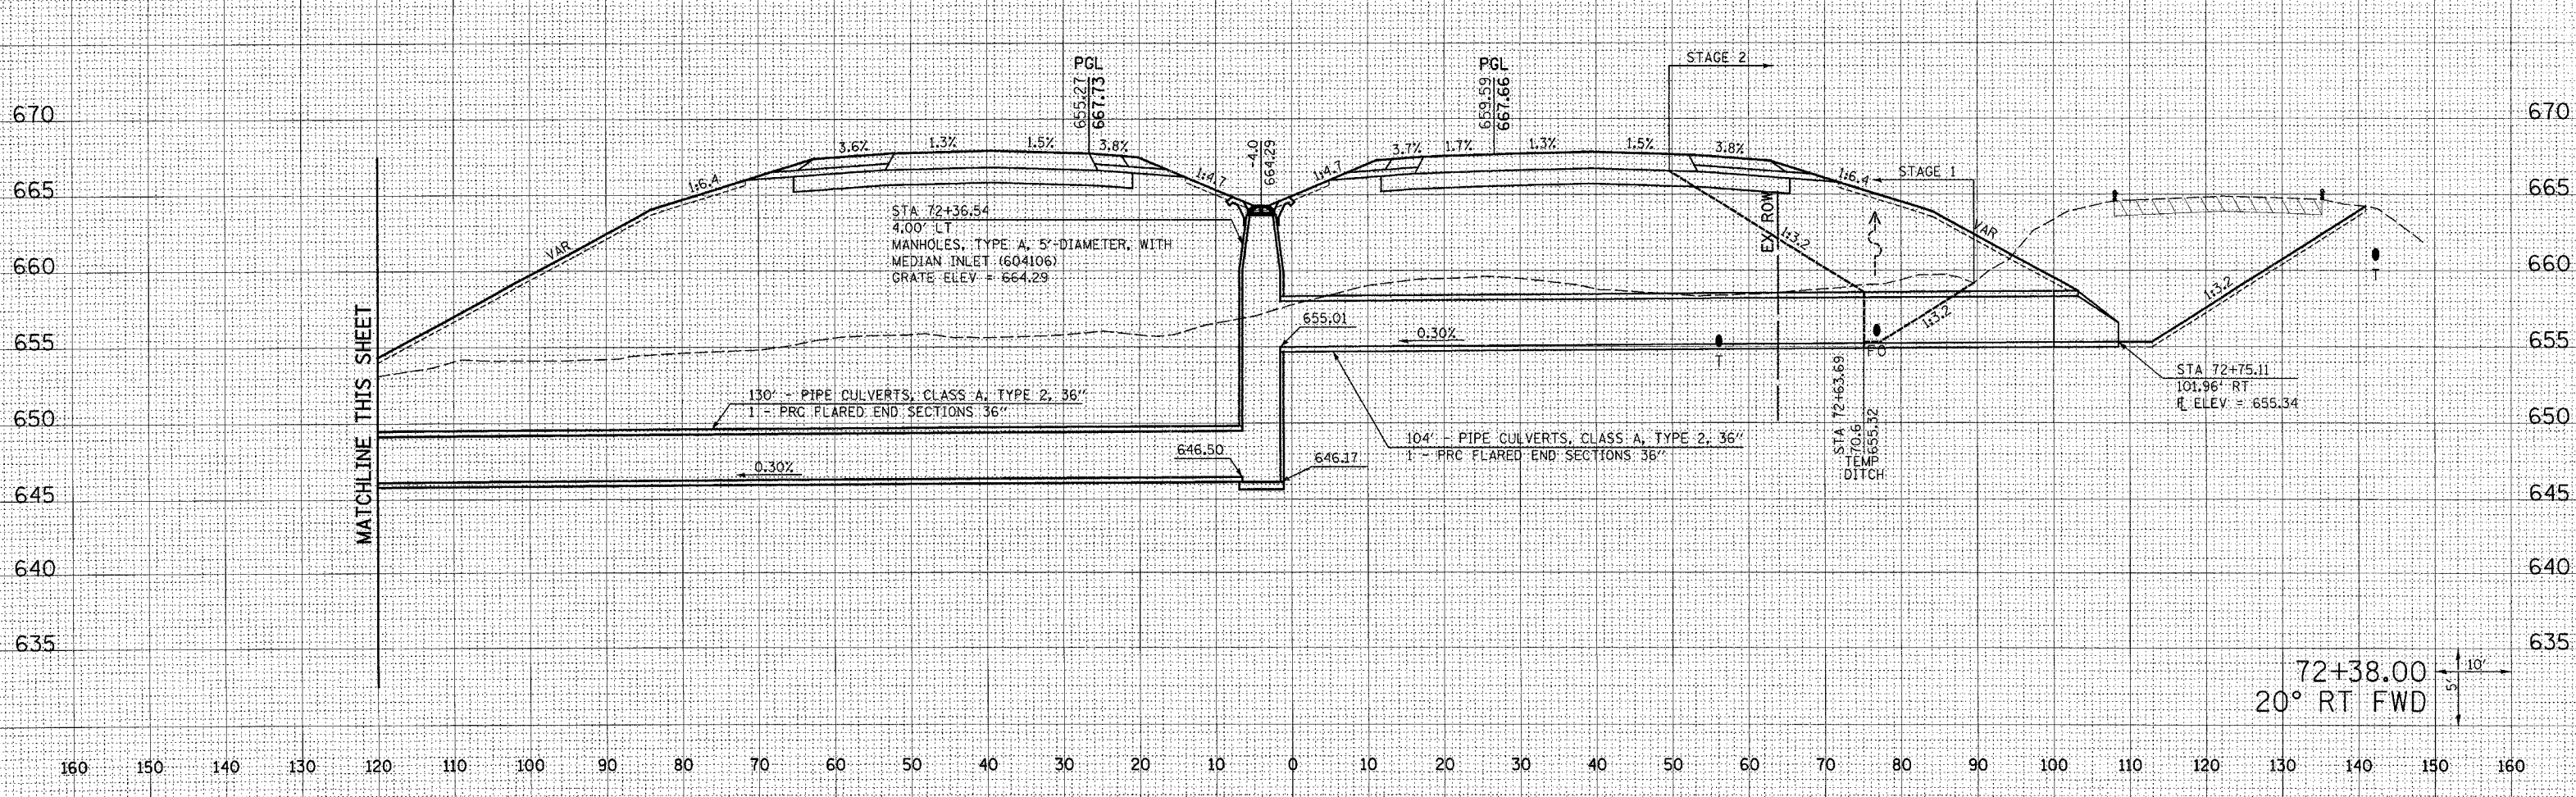


F.A.P. RTE.	SECTION	COUNTY	TOTAL SHEETS	SHEET NO.
315	(34-6,55-1)	HANCOCK/MCDONOUGH	433	424
STA. 72+38.00	TO STA. 72+38.00			
FED. ROAD DIST. NO.	ILLINOIS	FED. AID PROJECT	STATE CONTRACT NO. 168206	
130	140	150	160	

DATE	BY

DATE	BY

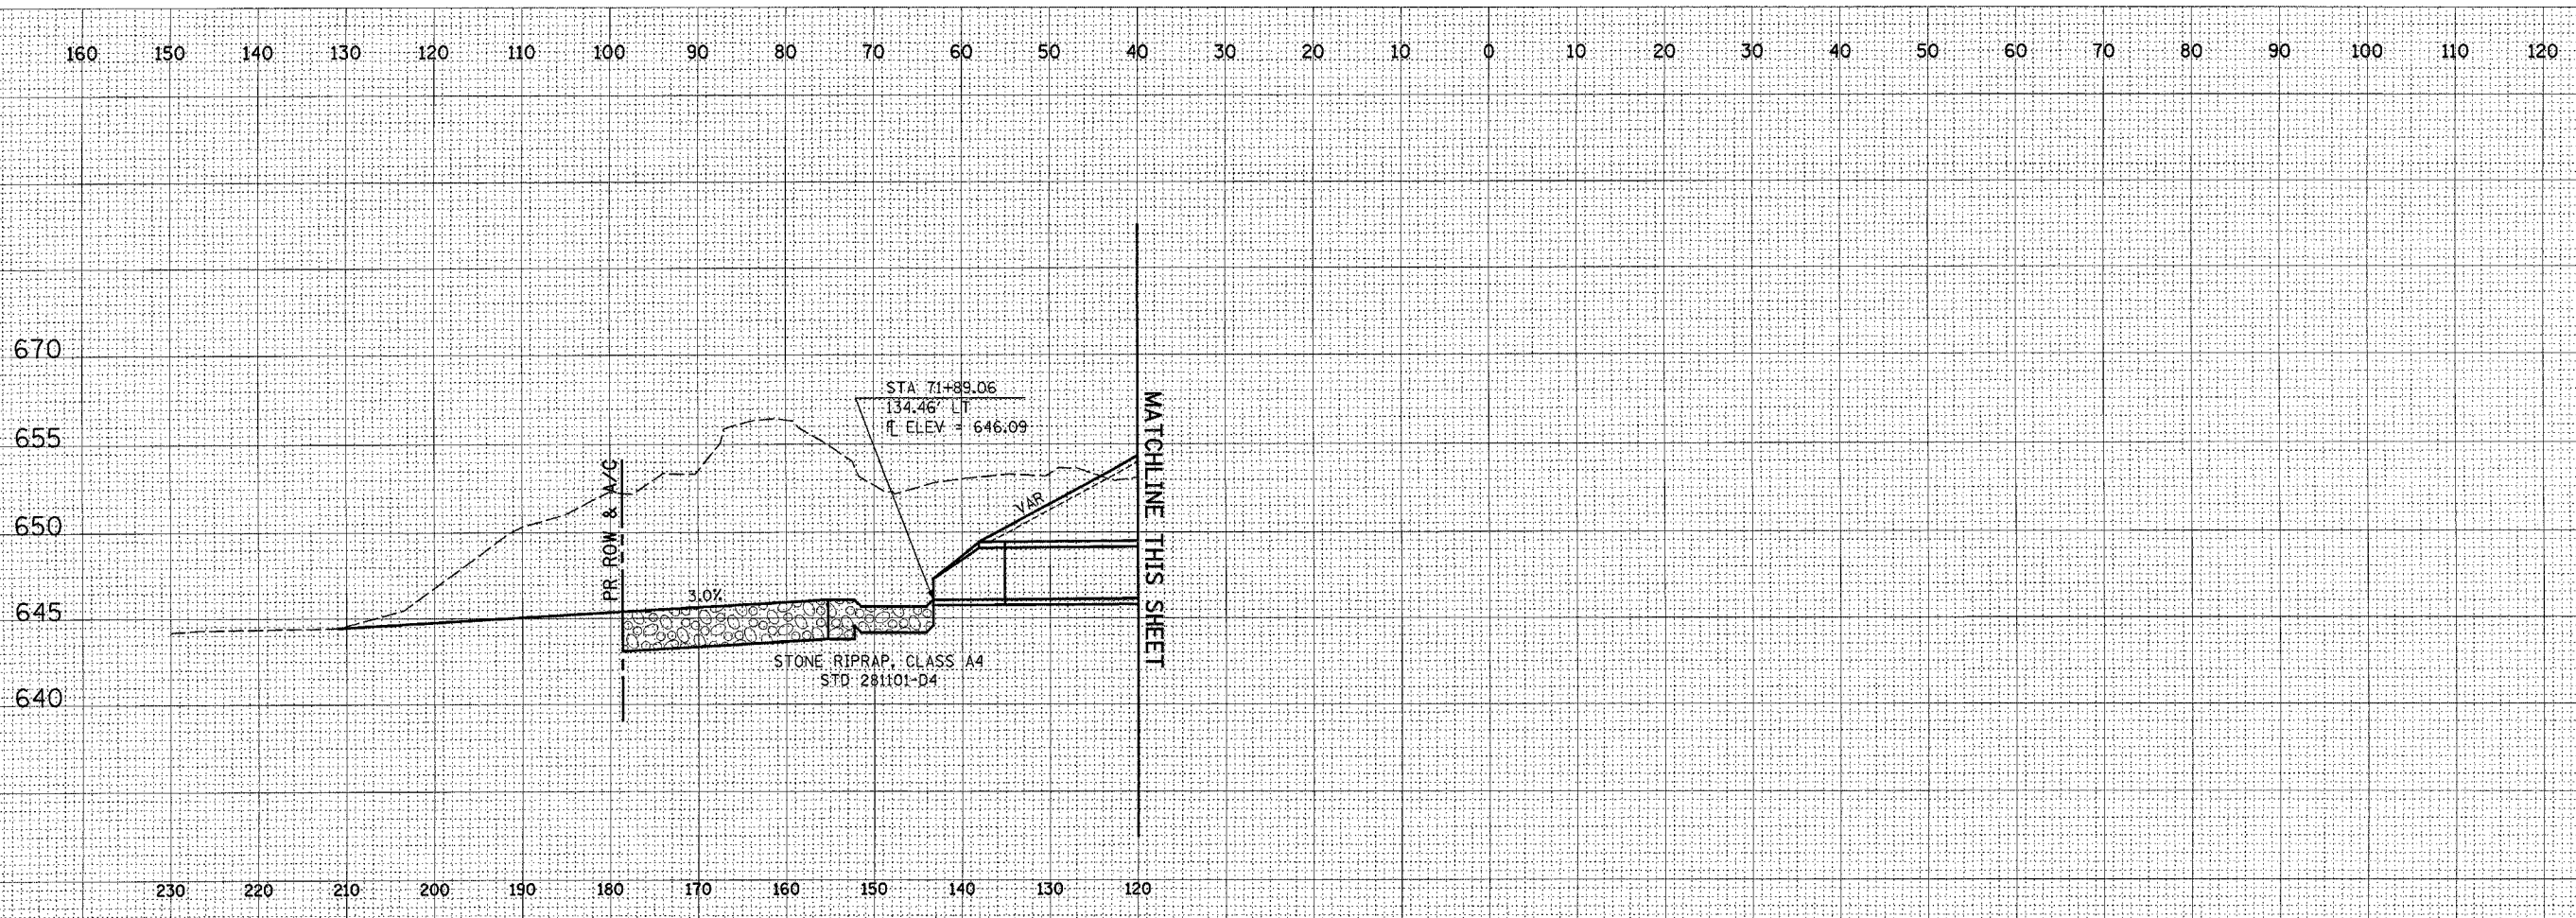

72+38.00
20° RT FWD

Plot Date: 7/18/2006
Plot Time: 3:13:55 PM
Plotted By: rasmindr
Pen Tables: 1000001
Parameters: H:\3035\cadd\construction\plote\3035\cadd\war\4.dgn