


NOTES:
 FULL-DEPTH SAW CUTS ARE REQUIRED FOR ALL REMOVAL ITEMS AND THAT THE COST FOR SUCH IS INCLUDED IN THE REMOVAL ITEM.

'ROAD CONSTRUCTION AHEAD' SIGNS ARE REQUIRED ON ALL INTERSECTING ROADS AND HIGHWAYS. THE COST FOR SUCH IS INCLUDED IN THE APPLICABLE TRAFFIC CONTROL PAY ITEM.

FIP ROUTE	SECTION	COUNTY	TOTAL SHEETS	SHEET NO
622	(128BR)I	FULTON	19	6
STA.	TO STA.			
EXISTING CONDITIONS:				
CONTRACT NO. 68483				

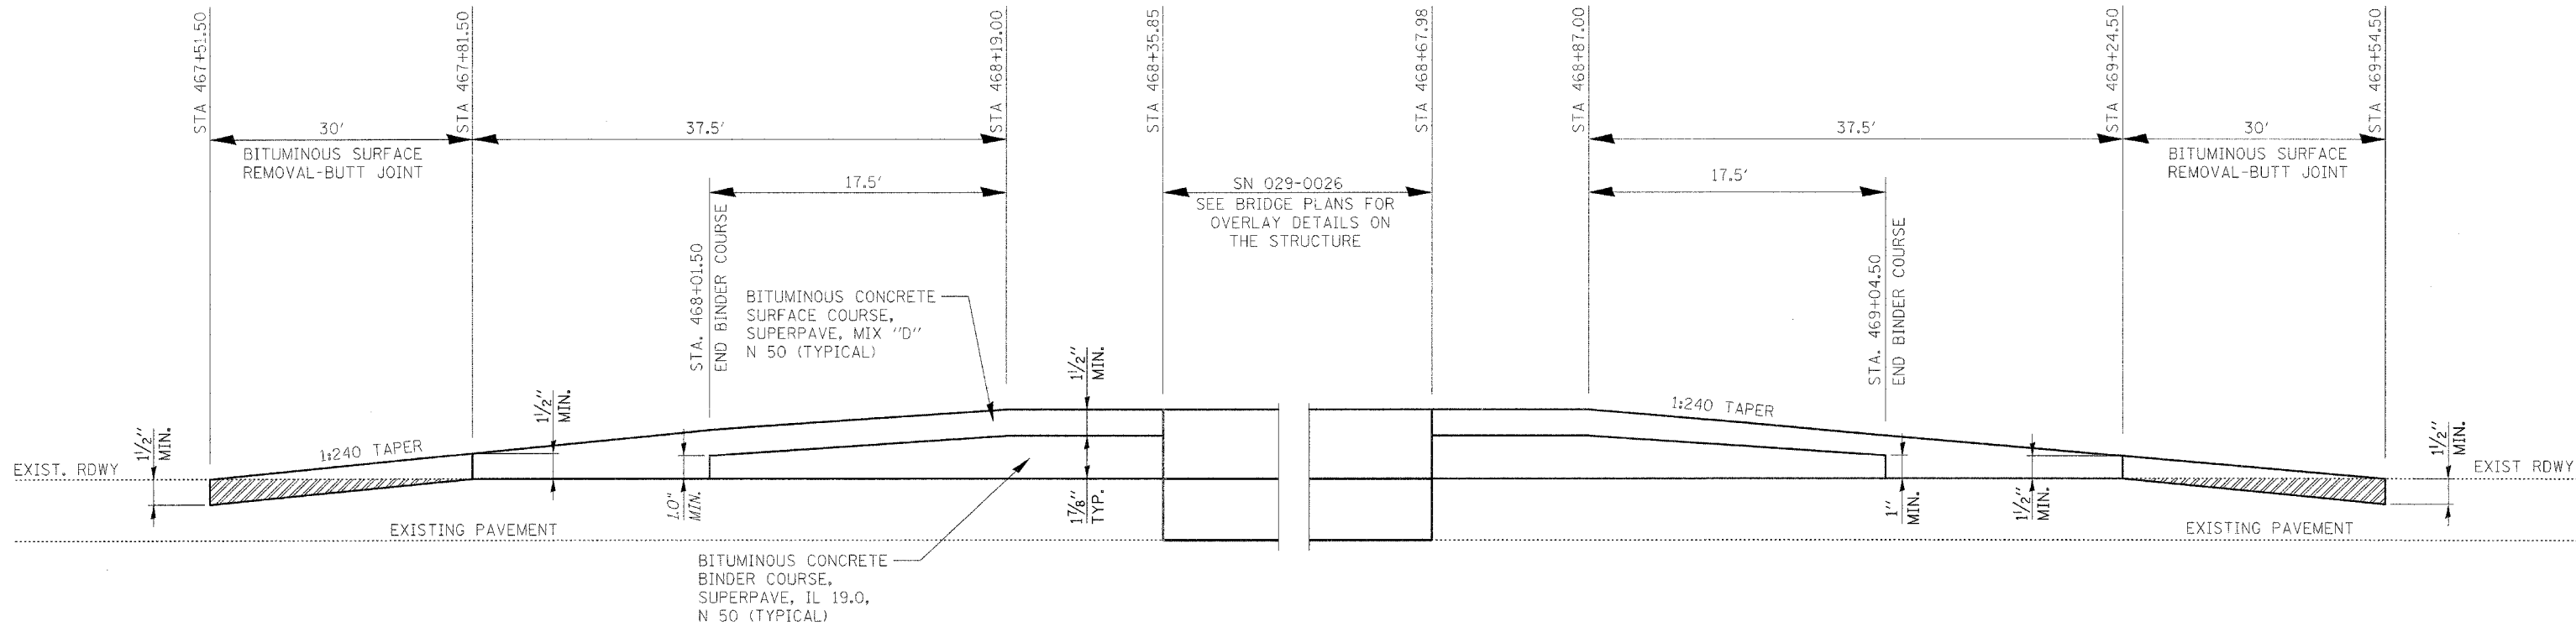

SECTION

REVISIONS	
NAME	DATE

ILLINOIS DEPARTMENT OF TRANSPORTATION
 BRIDGE APPROACH RESURFACING
 DETAIL (TAPER/BUTT JOINT)
 F.A.P. RTE. 622
 SECTION (128BR)I
 FULTON COUNTY

SCALE: NONE
 DATE: 06/24/2006
 DRAWN BY: KBF
 CHECKED BY: BWP