


ROUTE		SECTION	COUNTY	SHEET	
MKD.	FAP	D-4 PAVT. MARKING	PEORIA	TOTAL	NO.
US 150	317	2007		15	15


D-94-111-06  
CONTRACT NO. 68642

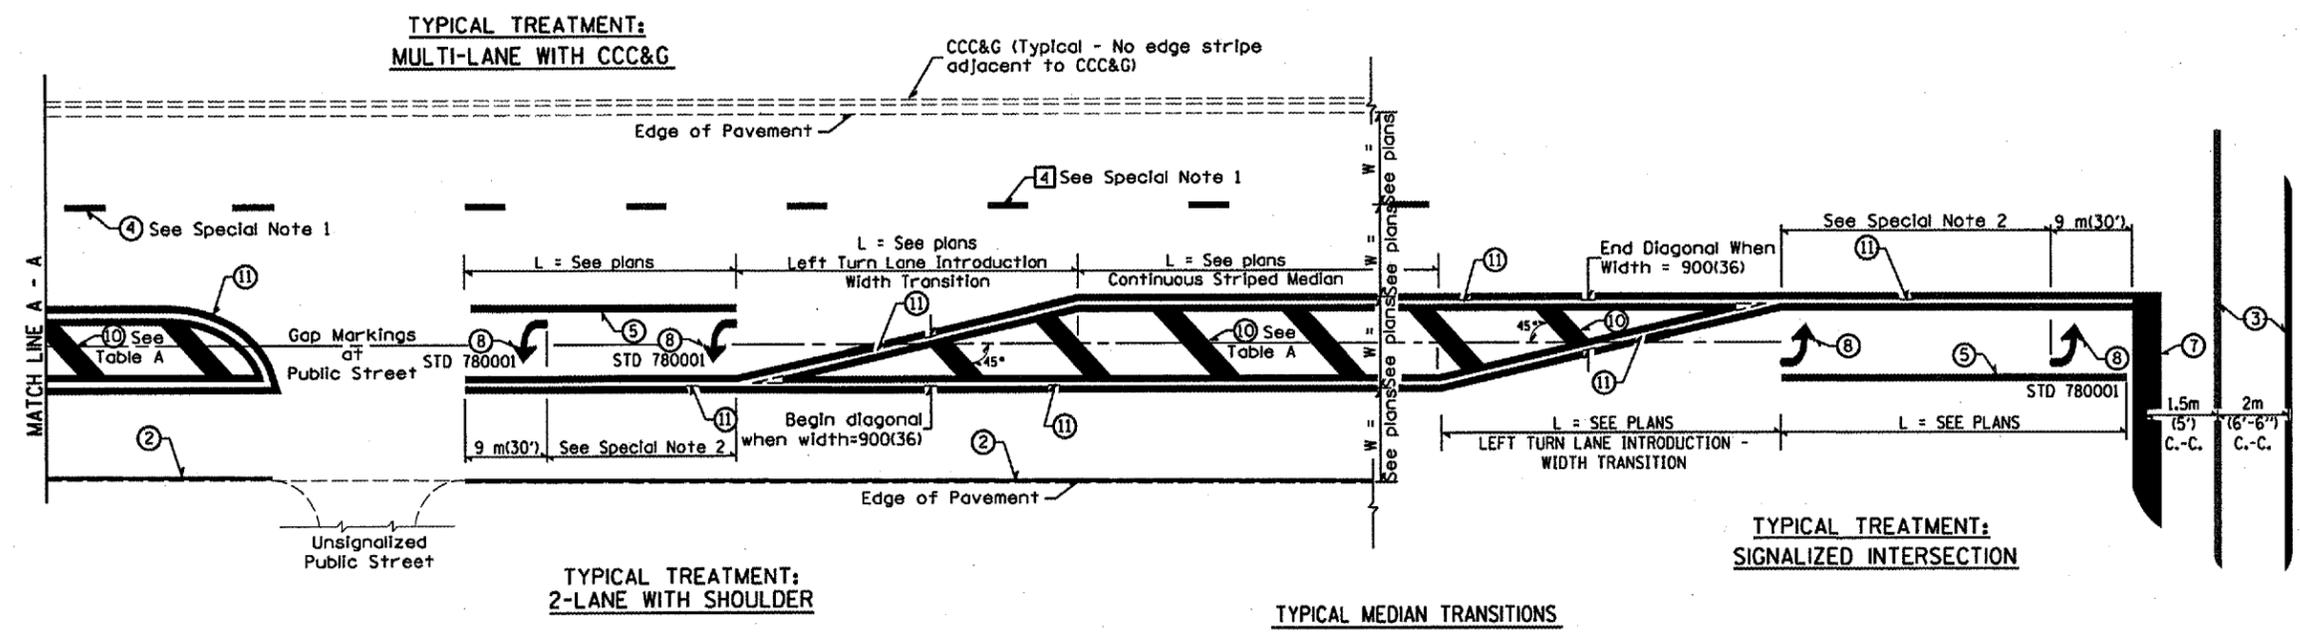

**FLUSH PAVED MEDIAN: RESTRICTED LEFT TURN LANE**

**TABLE A**  
RECOMMENDED SPACING BETWEEN DIAGONAL LINES

SPEED LIMIT RANGE	INTERSECTION CHANNELIZATION (Includes Width Transitions for Median and Left Turn Lane Introductions)	
	CONTINUOUS	
Less Than 50 km/h (30 mph)	15 m (50')	5 m (15')
50 - 70 km/h (30 - 45 mph)	23 m (75')	6 m (20')
Over 70 km/h (45 mph)	46 m (150')	9 m (30')

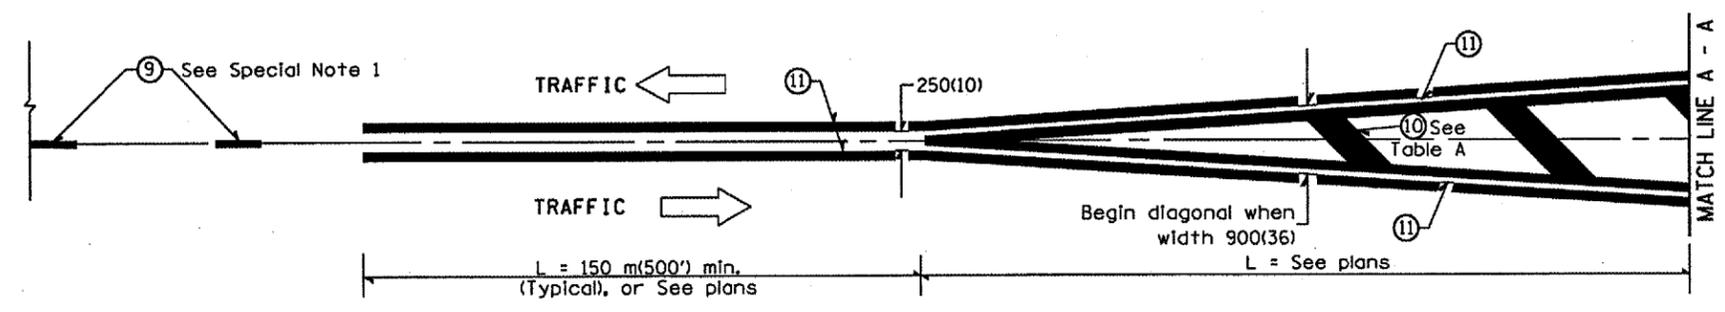

**MEDIAN INTRODUCTION - WIDTH TRANSITIONS**

ILLINOIS DEPARTMENT OF TRANSPORTATION  
DISTRICT CADD STANDARD  
**TYPICAL PAVEMENT MARKINGS**  
CADD STANDARD NO. 780001-D4  
SCALE: NOT DRAWN TO SCALE  
DRAWN BY CADD  
CHECKED BY