


F.A.P. RTE.	SECTION	COUNTY	TOTAL SHEETS	SHEET NO.
717	(11B)BR	DEWITT	53	7
STA.		TO STA.		
FED. ROAD DIST. NO.	ILLINOIS	FED. AID PROJECT		


① PROPOSED TYPICAL CROSS SECTION

STATION 1068+18.00 TO STATION 1068+38.00 (FLEXIBLE CONNECTOR)

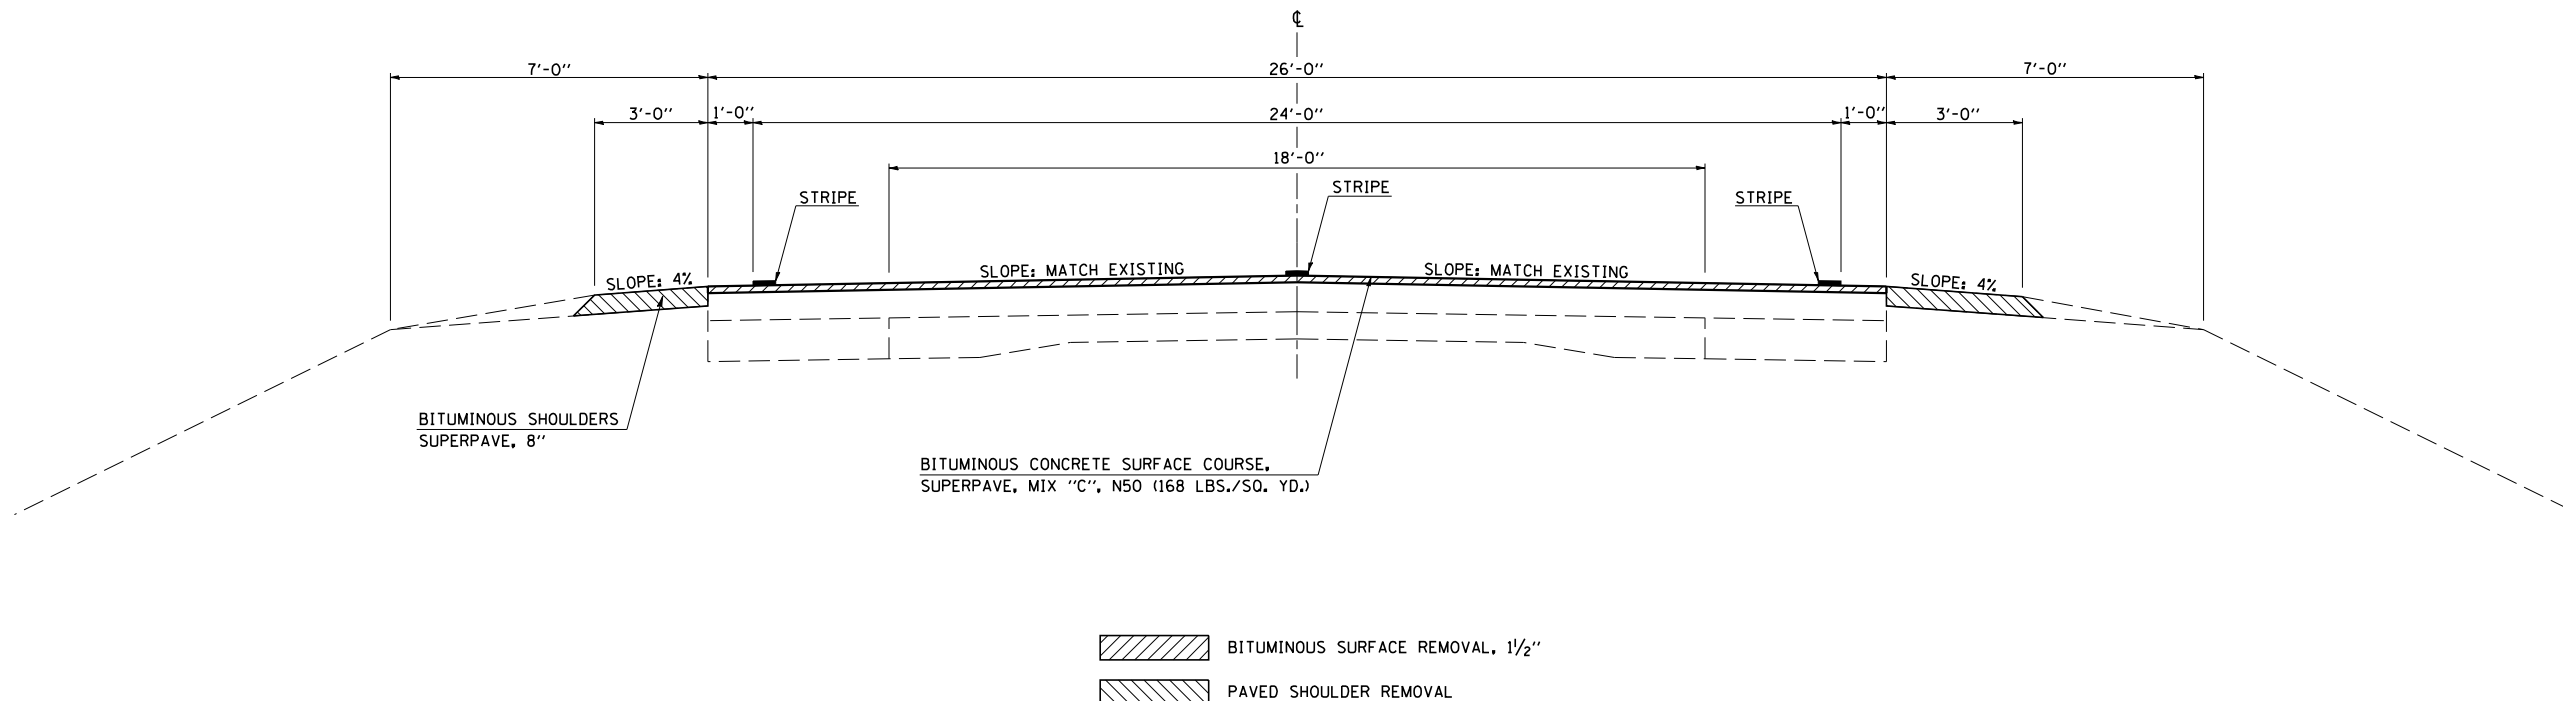

② PROPOSED TYPICAL CROSS SECTION

(FLEXIBLE CONNECTOR) STATION 1070+70.00 TO STATION 1070+90.00

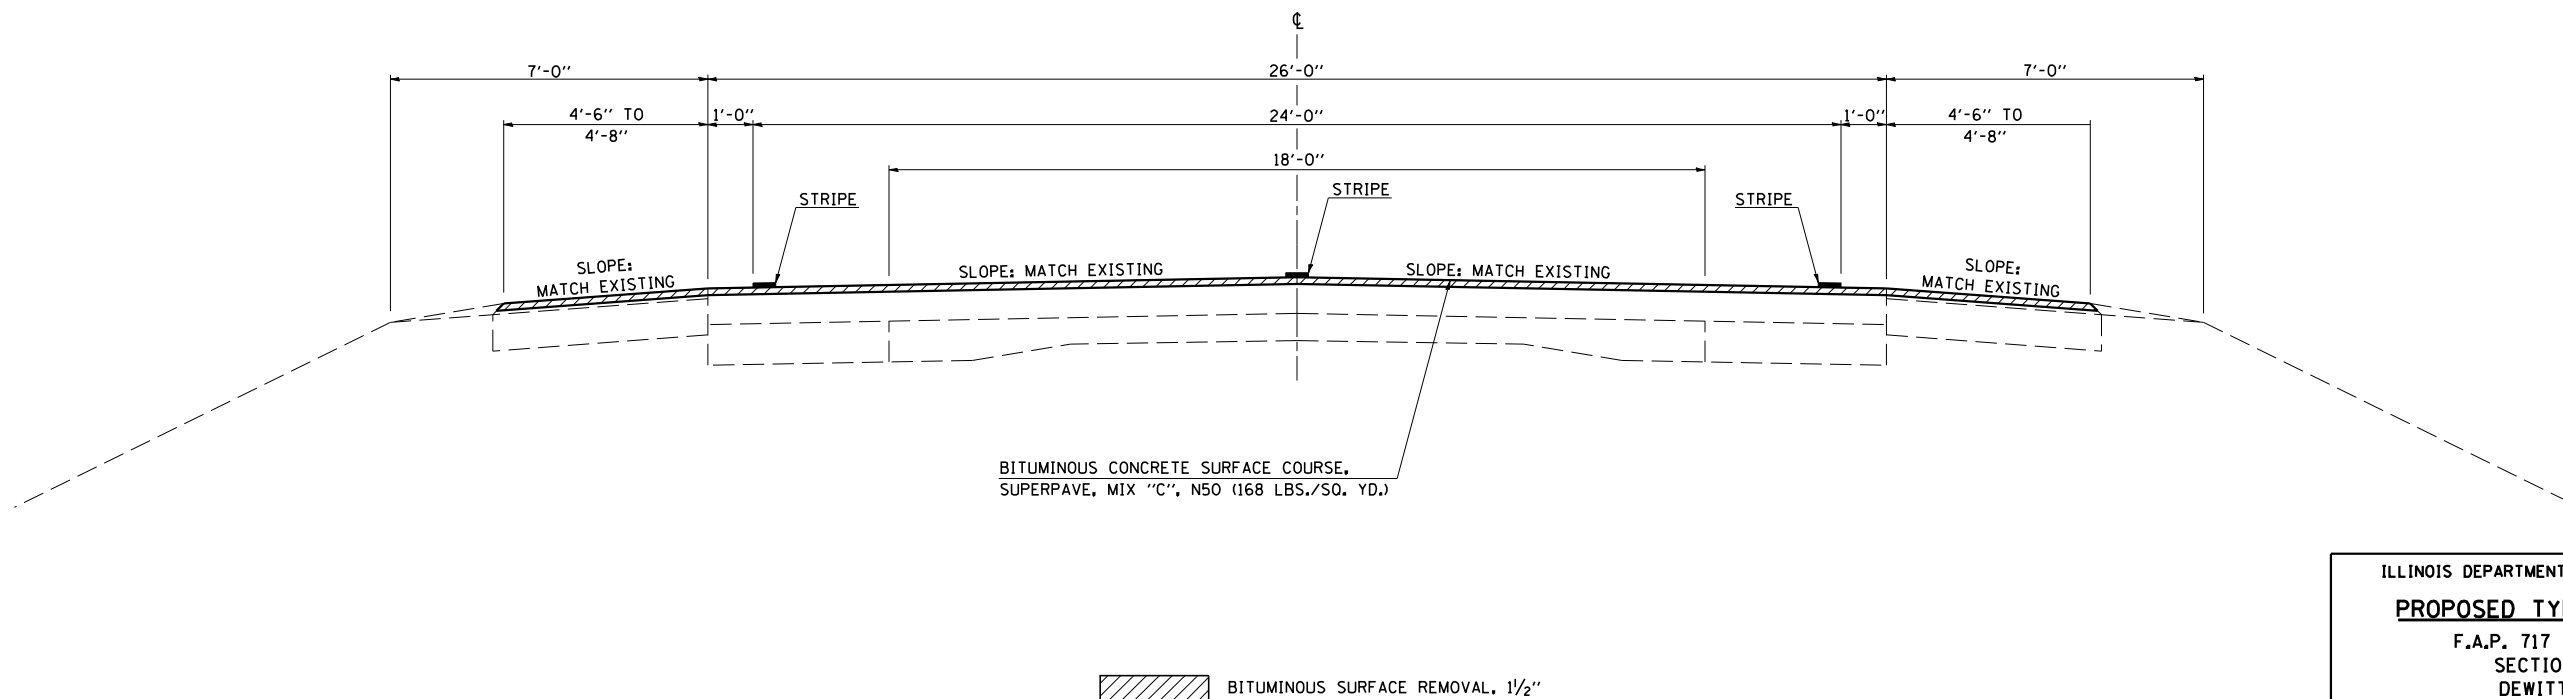

PLOT DATE = 8/24/2006
 FILE NAME = c:\projects\0503004 (w8\10387)\typical.dgn
 PLOT SCALE = 1/8" = 1'-0"
 USER NAME = pfrsonbr

ILLINOIS DEPARTMENT OF TRANSPORTATION
PROPOSED TYPICAL SECTIONS
 F.A.P. 717 (IL ROUTE 10)
 SECTION (11B)BR
 DEWITT COUNTY

SCALE: NOT TO SCALE
 DATE: 04/25/06

DRAWN BY: B.B.P.
 CHECKED BY: M.W.M.