


F.A.P. RTE.	SECTION	COUNTY	TOTAL SHEETS	SHEET NO.
717	(11B)BR	DEWITT	53	8
STA.		TO STA.		
FED. ROAD DIST. NO.		ILLINOIS	FED. AID PROJECT	


EXISTING BRIDGE TYPICAL SECTION (STRUCTURE NO. 020-0007)

STATION 1068+99.00 TO STATION 1070+05.27

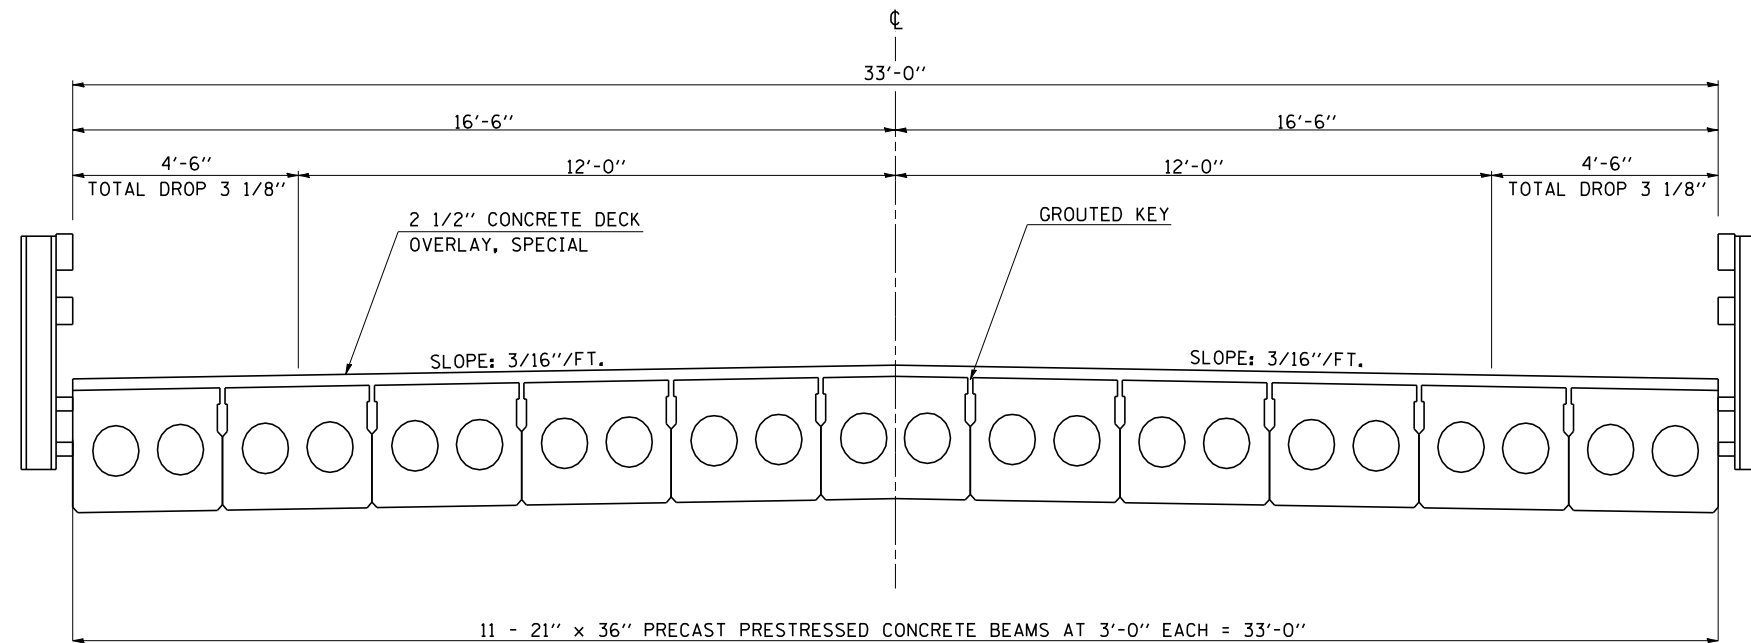

PROPOSED BRIDGE TYPICAL SECTION (STRUCTURE NO. 020-0063)

STATION 1068+74.00 TO STATION 1070+34.00

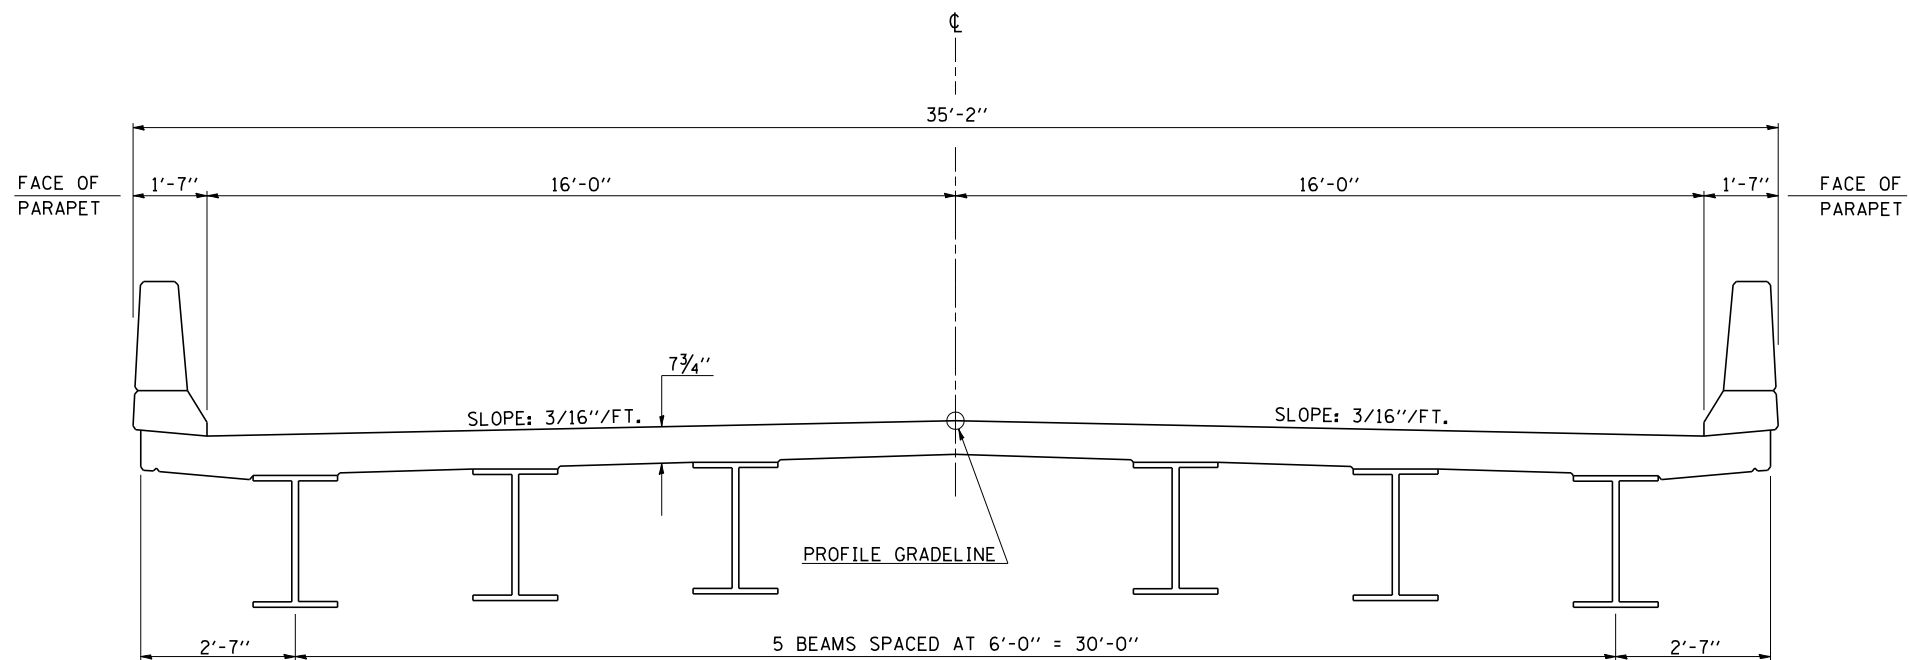

PLOT DATE = 8/24/2006
 FILE NAME = G:\projects\0503004 (v8)\70387\typicals.dgn
 PLOT SCALE = 1/8" = 1'-0"
 USER NAME = pier.sonbr

ILLINOIS DEPARTMENT OF TRANSPORTATION
BRIDGE TYPICAL SECTIONS
 F.A.P. 717 (IL ROUTE 10)
 SECTION (11B)BR
 DEWITT COUNTY

SCALE: NOT TO SCALE
 DATE: 04/25/06
 DRAWN BY: B.B.P.
 CHECKED BY: M.W.M.