



SEC. 28, T. 20 N., R. 2 E., 3rd P.M.

F.A.P. RTE.	SECTION	COUNTY	TOTAL SHEETS	SHEET NO.
717	(111)B/R	DEWITT	53	14
STA. 1072+00.00		TO STA. 1078+00.00		
FED. ROAD DIST. NO.	ILLINOIS	FED. AID PROJECT		

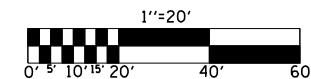

EXIST. CURVE CURV4
 P.I. STA= 1078+49.44
 Δ = 15° 00' 32"
 D= 2° 20' 09"
 R= 2,452.80'
 T= 323.11'
 L= 642.52'
 E= 21.19'
 e=
 T,R,=
 S.E. RUN=
 P.C. STA= 1075+26.33
 P.T. STA= 1081+68.85

PLAN	SURVEYED	BY	DATE
	PLOTTED		
	NOTE BOOK		
	NO. OF WAY CHECKED		
	NO. OF CADD FILE NAME		

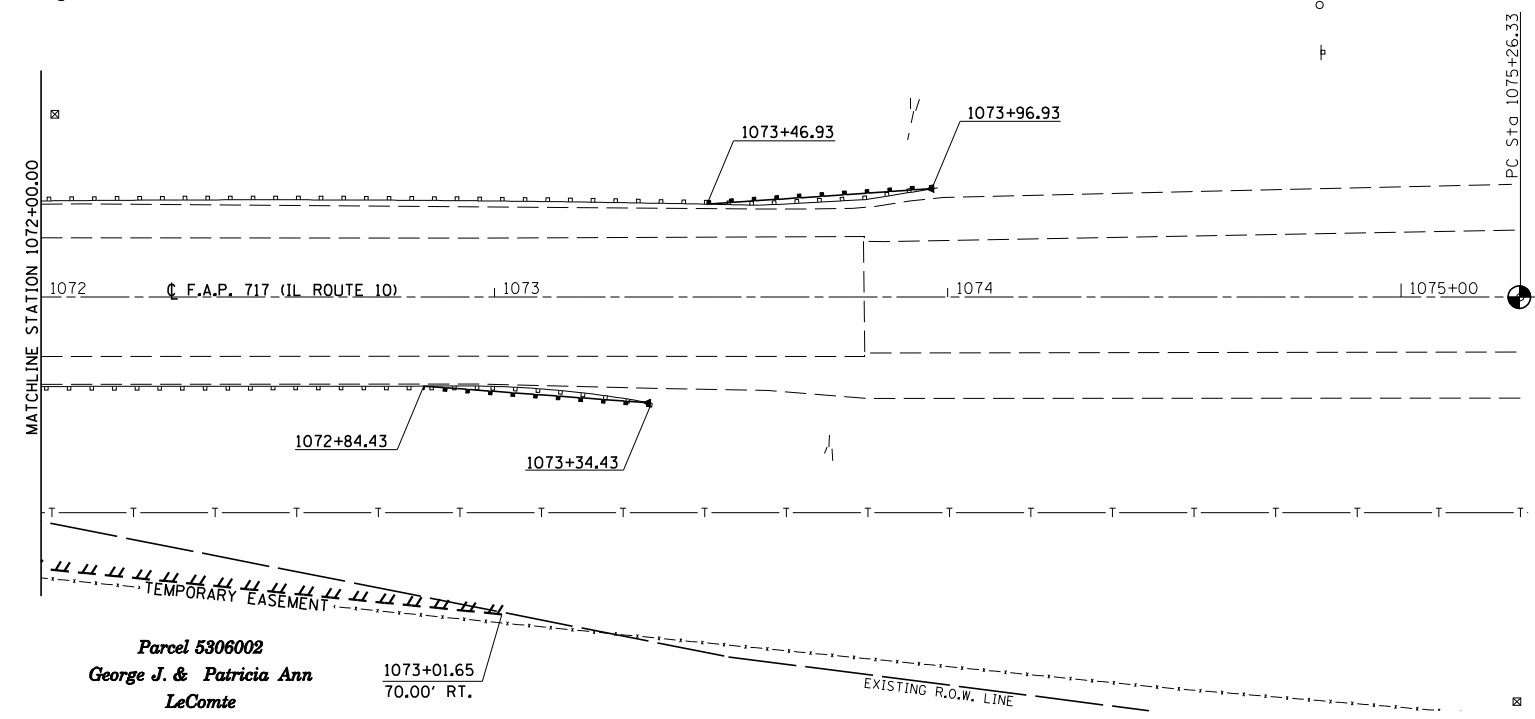

Parcel 5306002
 George J. & Patricia Ann
 LeComte
 1073+01.65
 70.00' RT.

TRAFFIC BARRIER TERMINAL TYPE 1, SPECIAL (TANGENT)

STATION	OFFSET	TO STATION	OFFSET	EACH
1072+84.43	RT.	1073+34.43	RT.	1
1073+46.93	LT.	1073+96.93	LT.	1
TOTAL				2

TERMINAL MARKER - DIRECT APPLIED

STATION	OFFSET	EACH
1073+34.43	RT.	1
1073+96.93	LT.	1
TOTAL		2

SEC. 33, T. 20 N., R. 2 E., 3rd P.M.

PROFILE	SURVEYED	BY	DATE
	PLOTTED		
	NOTE BOOK		
	NO. OF STRUCTURE NOTATIONS CHRD		

PLOT DATE = 8/24/2006
 FILE NAME = c:\projects\4503004\481\20pp.dgn
 PLOT SCALE = 42.3529 / IN.
 USER NAME = pter-sobr

