



F.A.P. RTE.	SECTION	COUNTY	TOTAL SHEETS	SHEET NO.
717	(111B)BR	DEWITT	53	18
STA.		TO STA.		
FED. ROAD DIST. NO.	ILLINOIS	FED. AID PROJECT		

DETOUR SIGNING DETAIL


SHEET 4 OF 4

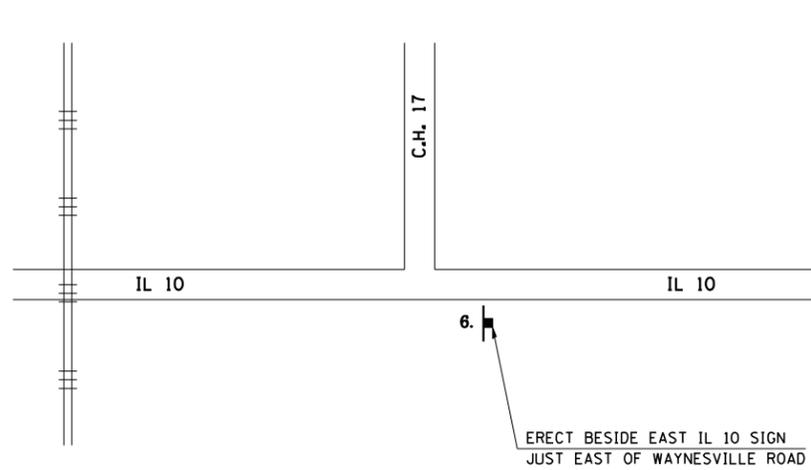

IL 10 & C.H. 17 INTERSECTION

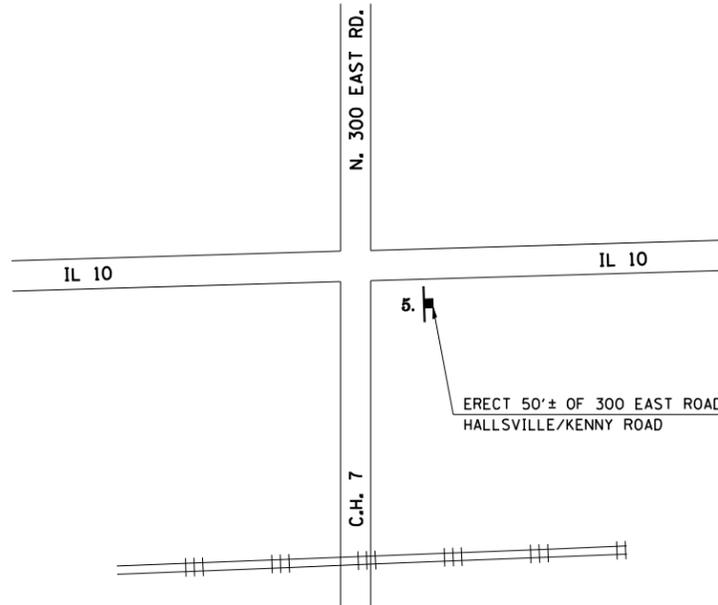

IL 10 & C.H. 7 INTERSECTION

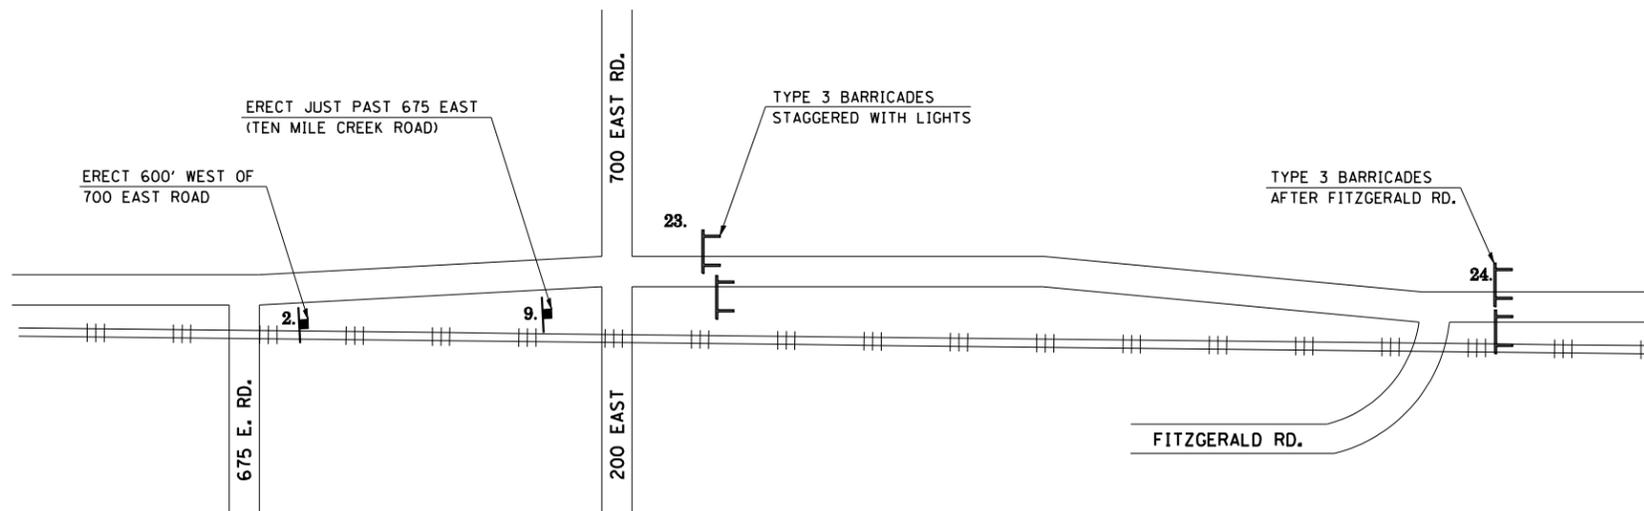

IL 10 & 700 EAST RD. / FITZGERALD RD. INTERSECTIONS

LEGEND

PLOT DATE = 8/25/2006
 FILE NAME = c:\p\proj\crys\d503004 (v8)\70387\detoils.dgn
 PLOT SCALE = 42.3523 / IN.
 USER NAME = pierfsonbr

ILLINOIS DEPARTMENT OF TRANSPORTATION

DETOUR SIGNING DETAIL

F.A.P. 717 (IL ROUTE 10)
 SECTION (111B)BR
 DEWITT COUNTY
 SHEET 4 OF 4

SCALE: NOT TO SCALE
 DATE: 04/27/06

DRAWN BY: B.B.P.
 CHECKED BY: M.W.M.