


| F.A.P. RTE. | SECTION | COUNTY | TOTAL SHEETS | SHEET NO. |
|---------------------|-----------|---------------------------|--------------|-----------|
| 717 | (111)BIBR | DEWITT | 53 | 44 |
| STA. 1068+84.60 | | TO STA. 1068+84.60 | | |
| FED. ROAD DIST. NO. | | ILLINOIS FED. AID PROJECT | | |

| BY | DATE | FINAL SURVEY | SURVEYED | PLOTTED | NO. OF SHEETS | AREAS CHECKED |
|----|------|--------------|----------|---------|---------------|---------------|
| | | | | | | |

| BY | DATE | ORIGINAL SURVEY | SURVEYED | PLOTTED | NO. OF SHEETS | AREAS CHECKED |
|----|------|-----------------|----------|---------|---------------|---------------|
| | | | | | | |

PLOT DATE = 8/21/2006
 FILE NAME = 1068+84.60.dwg
 PLOT SCALE = 1/8" = 10.0000'
 USER NAME = pier-ar-br

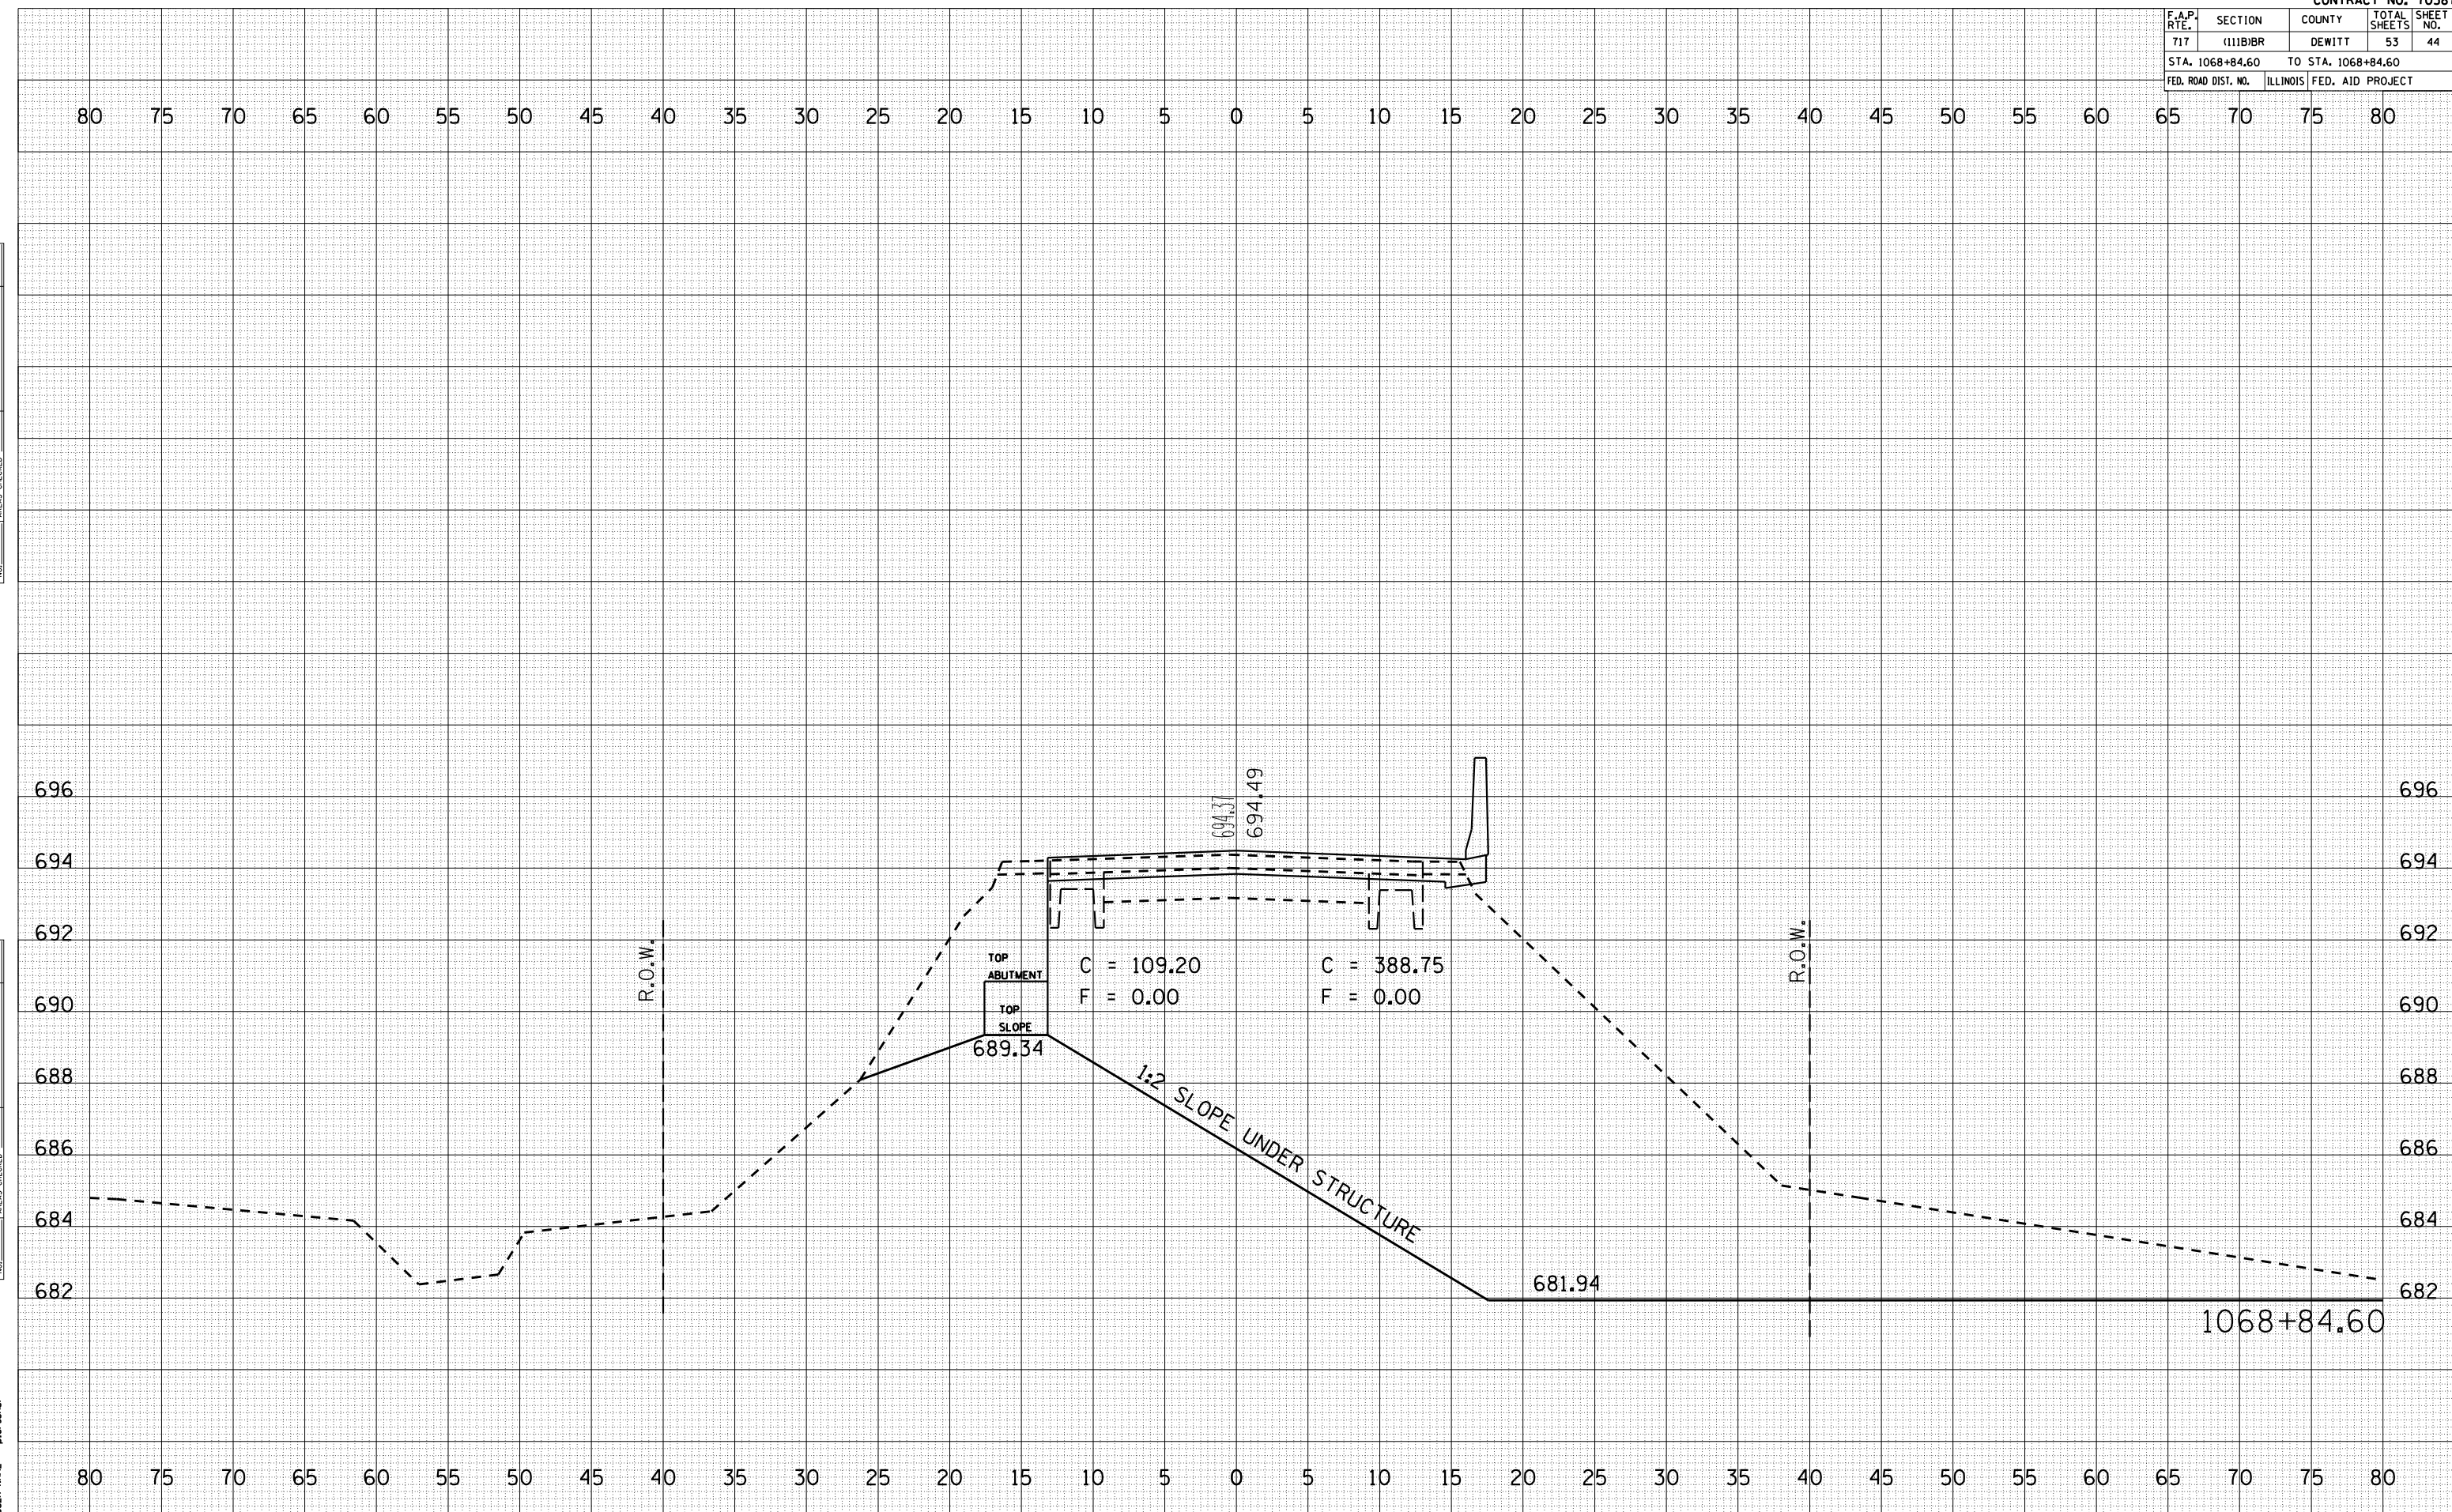

TOP ABUTMENT C = 109.20 C = 388.75
 TOP SLOPE F = 0.00 F = 0.00

1:2 SLOPE UNDER STRUCTURE

1068+84.60