


F.A.P. RTE.	SECTION	COUNTY	TOTAL SHEETS	SHEET NO.
717	111B1BR	DEWITT	53	51
STA. 1070+25.00 TO STA. 1070+25.00				
FED. ROAD DIST. NO.	ILLINOIS	FED. AID PROJECT		

BY		DATE	
FINAL SURVEY	SURVEYED		
NOTE BOOK	PLOTTED		
NO.	AREAS CHECKED		

BY		DATE	
ORIGINAL SURVEY	SURVEYED		
NO.	PLOTTED		
	AREAS CHECKED		

PLOT DATE = 8/24/2006
 FILE NAME = 1015582
 PLOT SCALE = 1/8" = 10.000'
 USER NAME = pier-ar-br

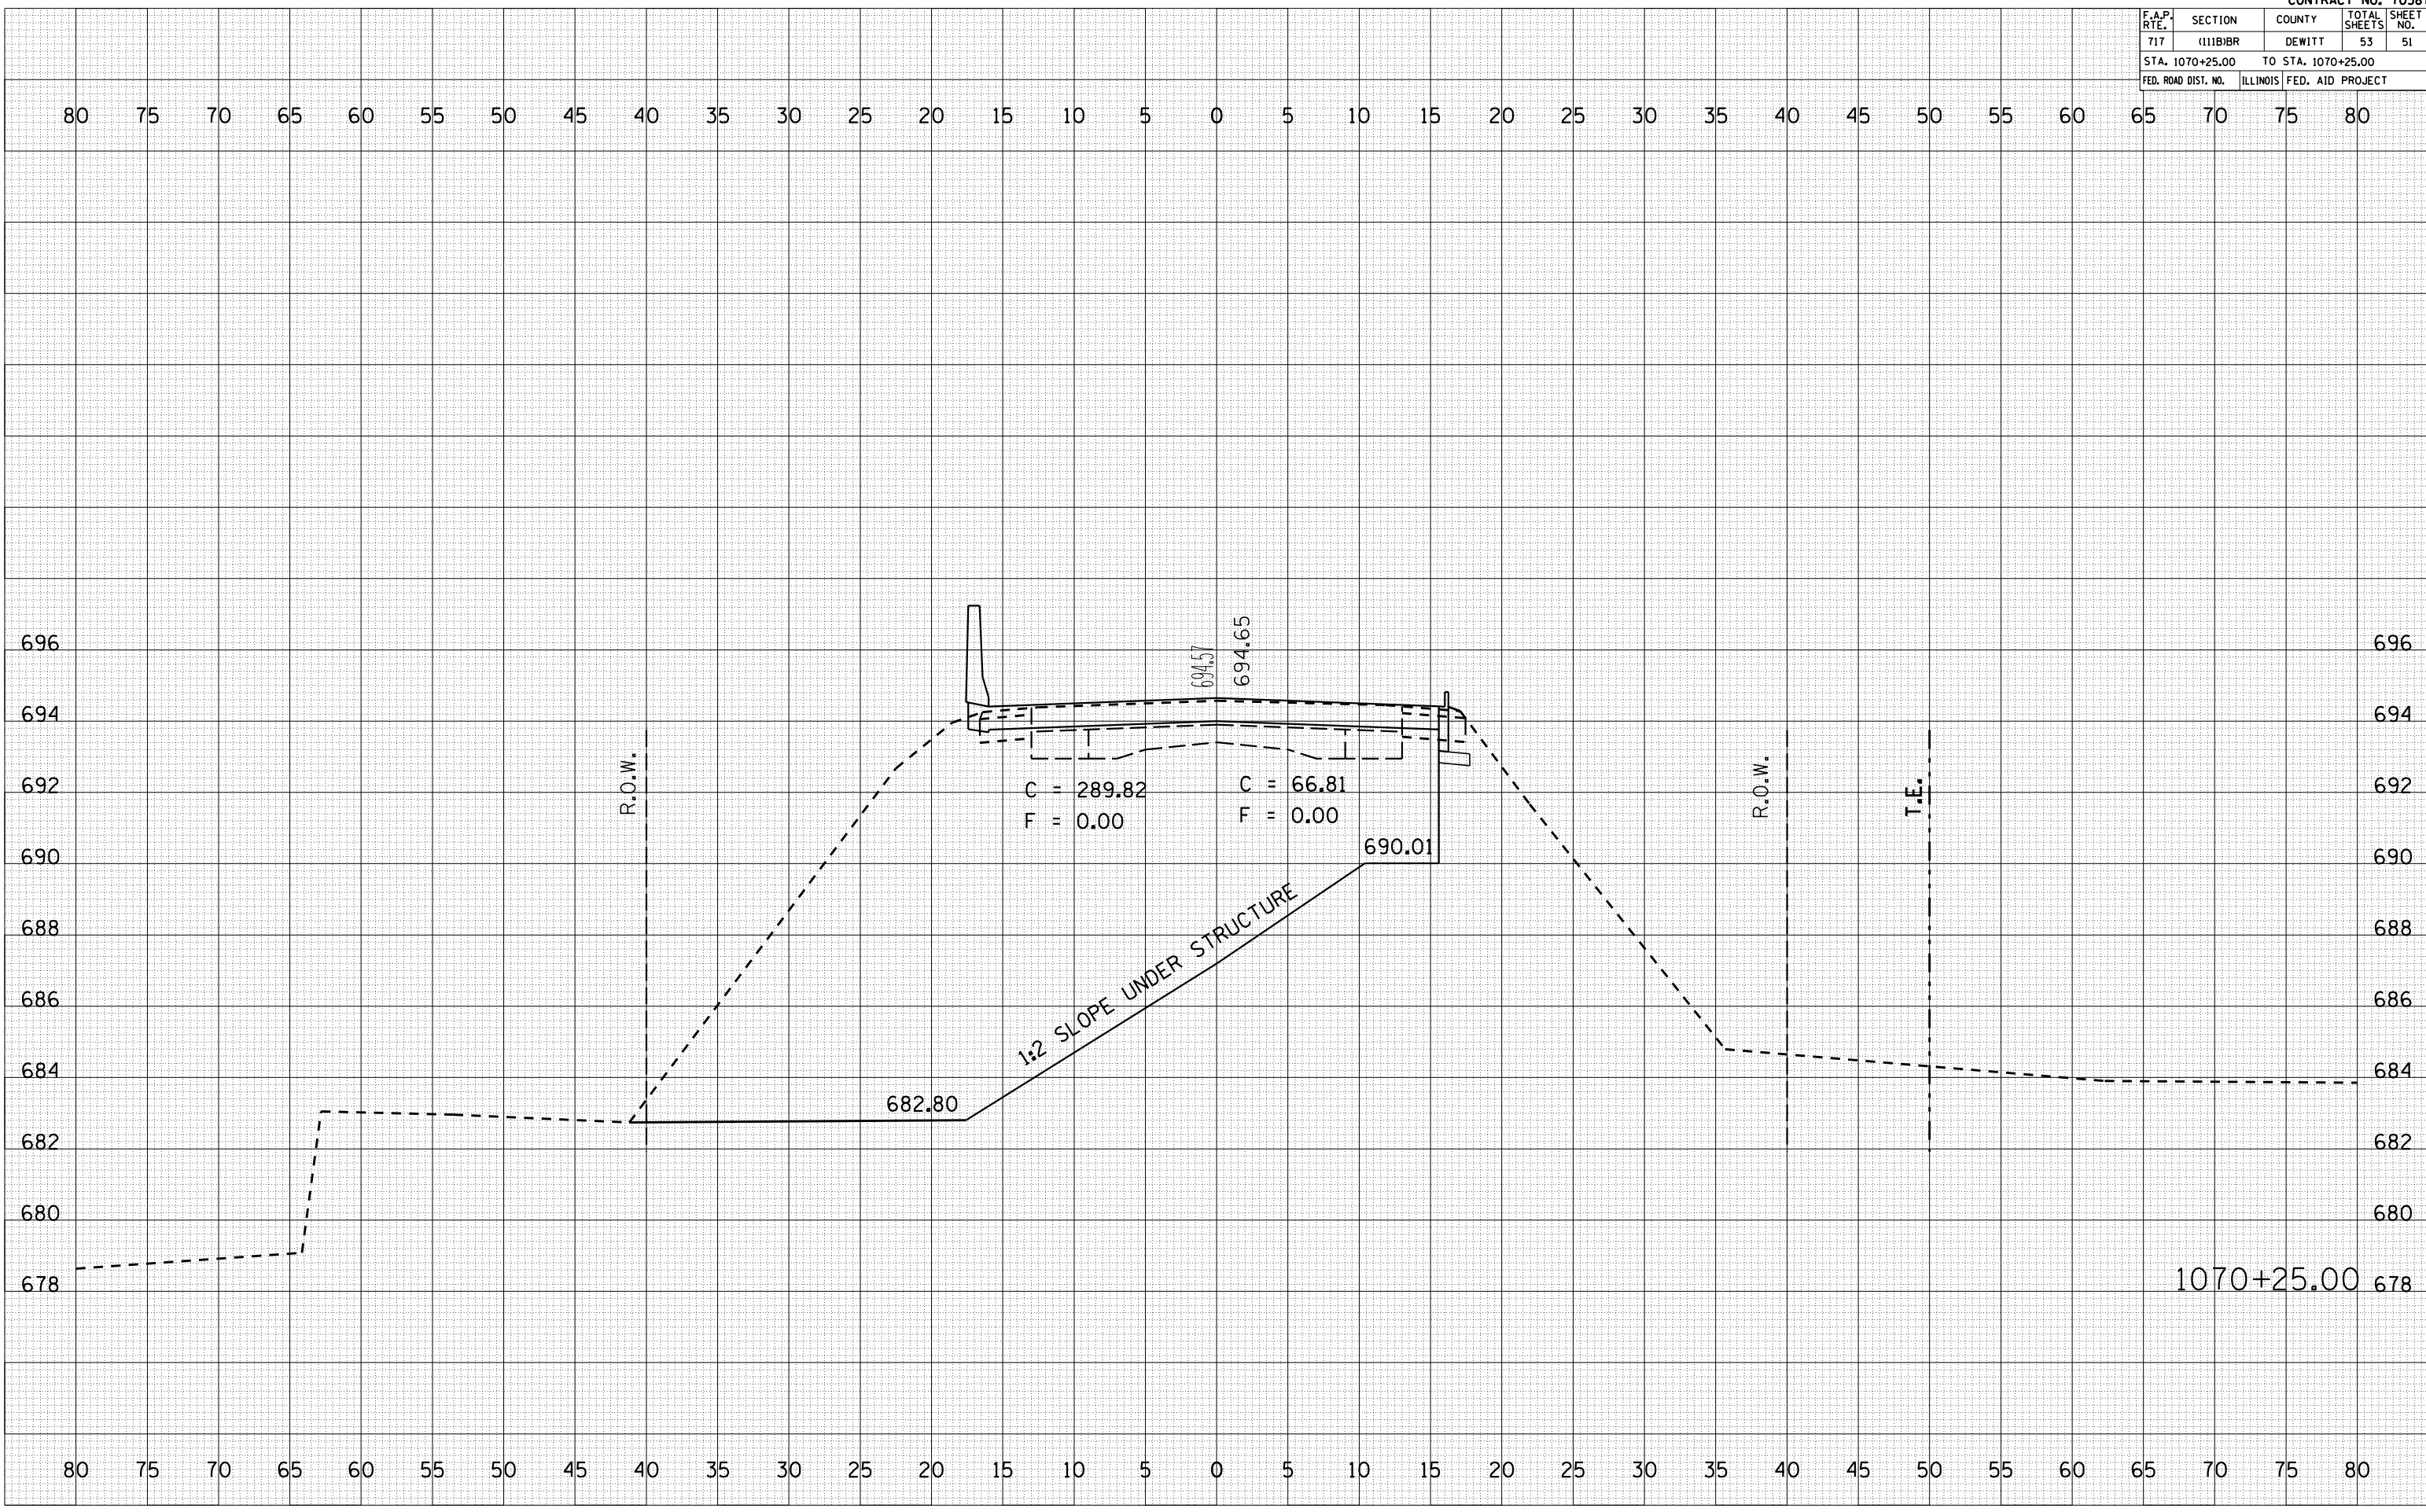

C = 289.82
 F = 0.00

C = 66.81
 F = 0.00

1:2 SLOPE UNDER STRUCTURE

1070+25.00 678