


F.A. RTE.	SECTION	COUNTY	TOTAL SHEETS	SHEET NO.
.	.	.	15	10

STA.	TO STA.
FED. ROAD DIST. NO.	ILLINOIS FED. AID PROJECT

VARIOUS D6 TRAFFIC SIGNAL MOD 2007-1 SANGAMON

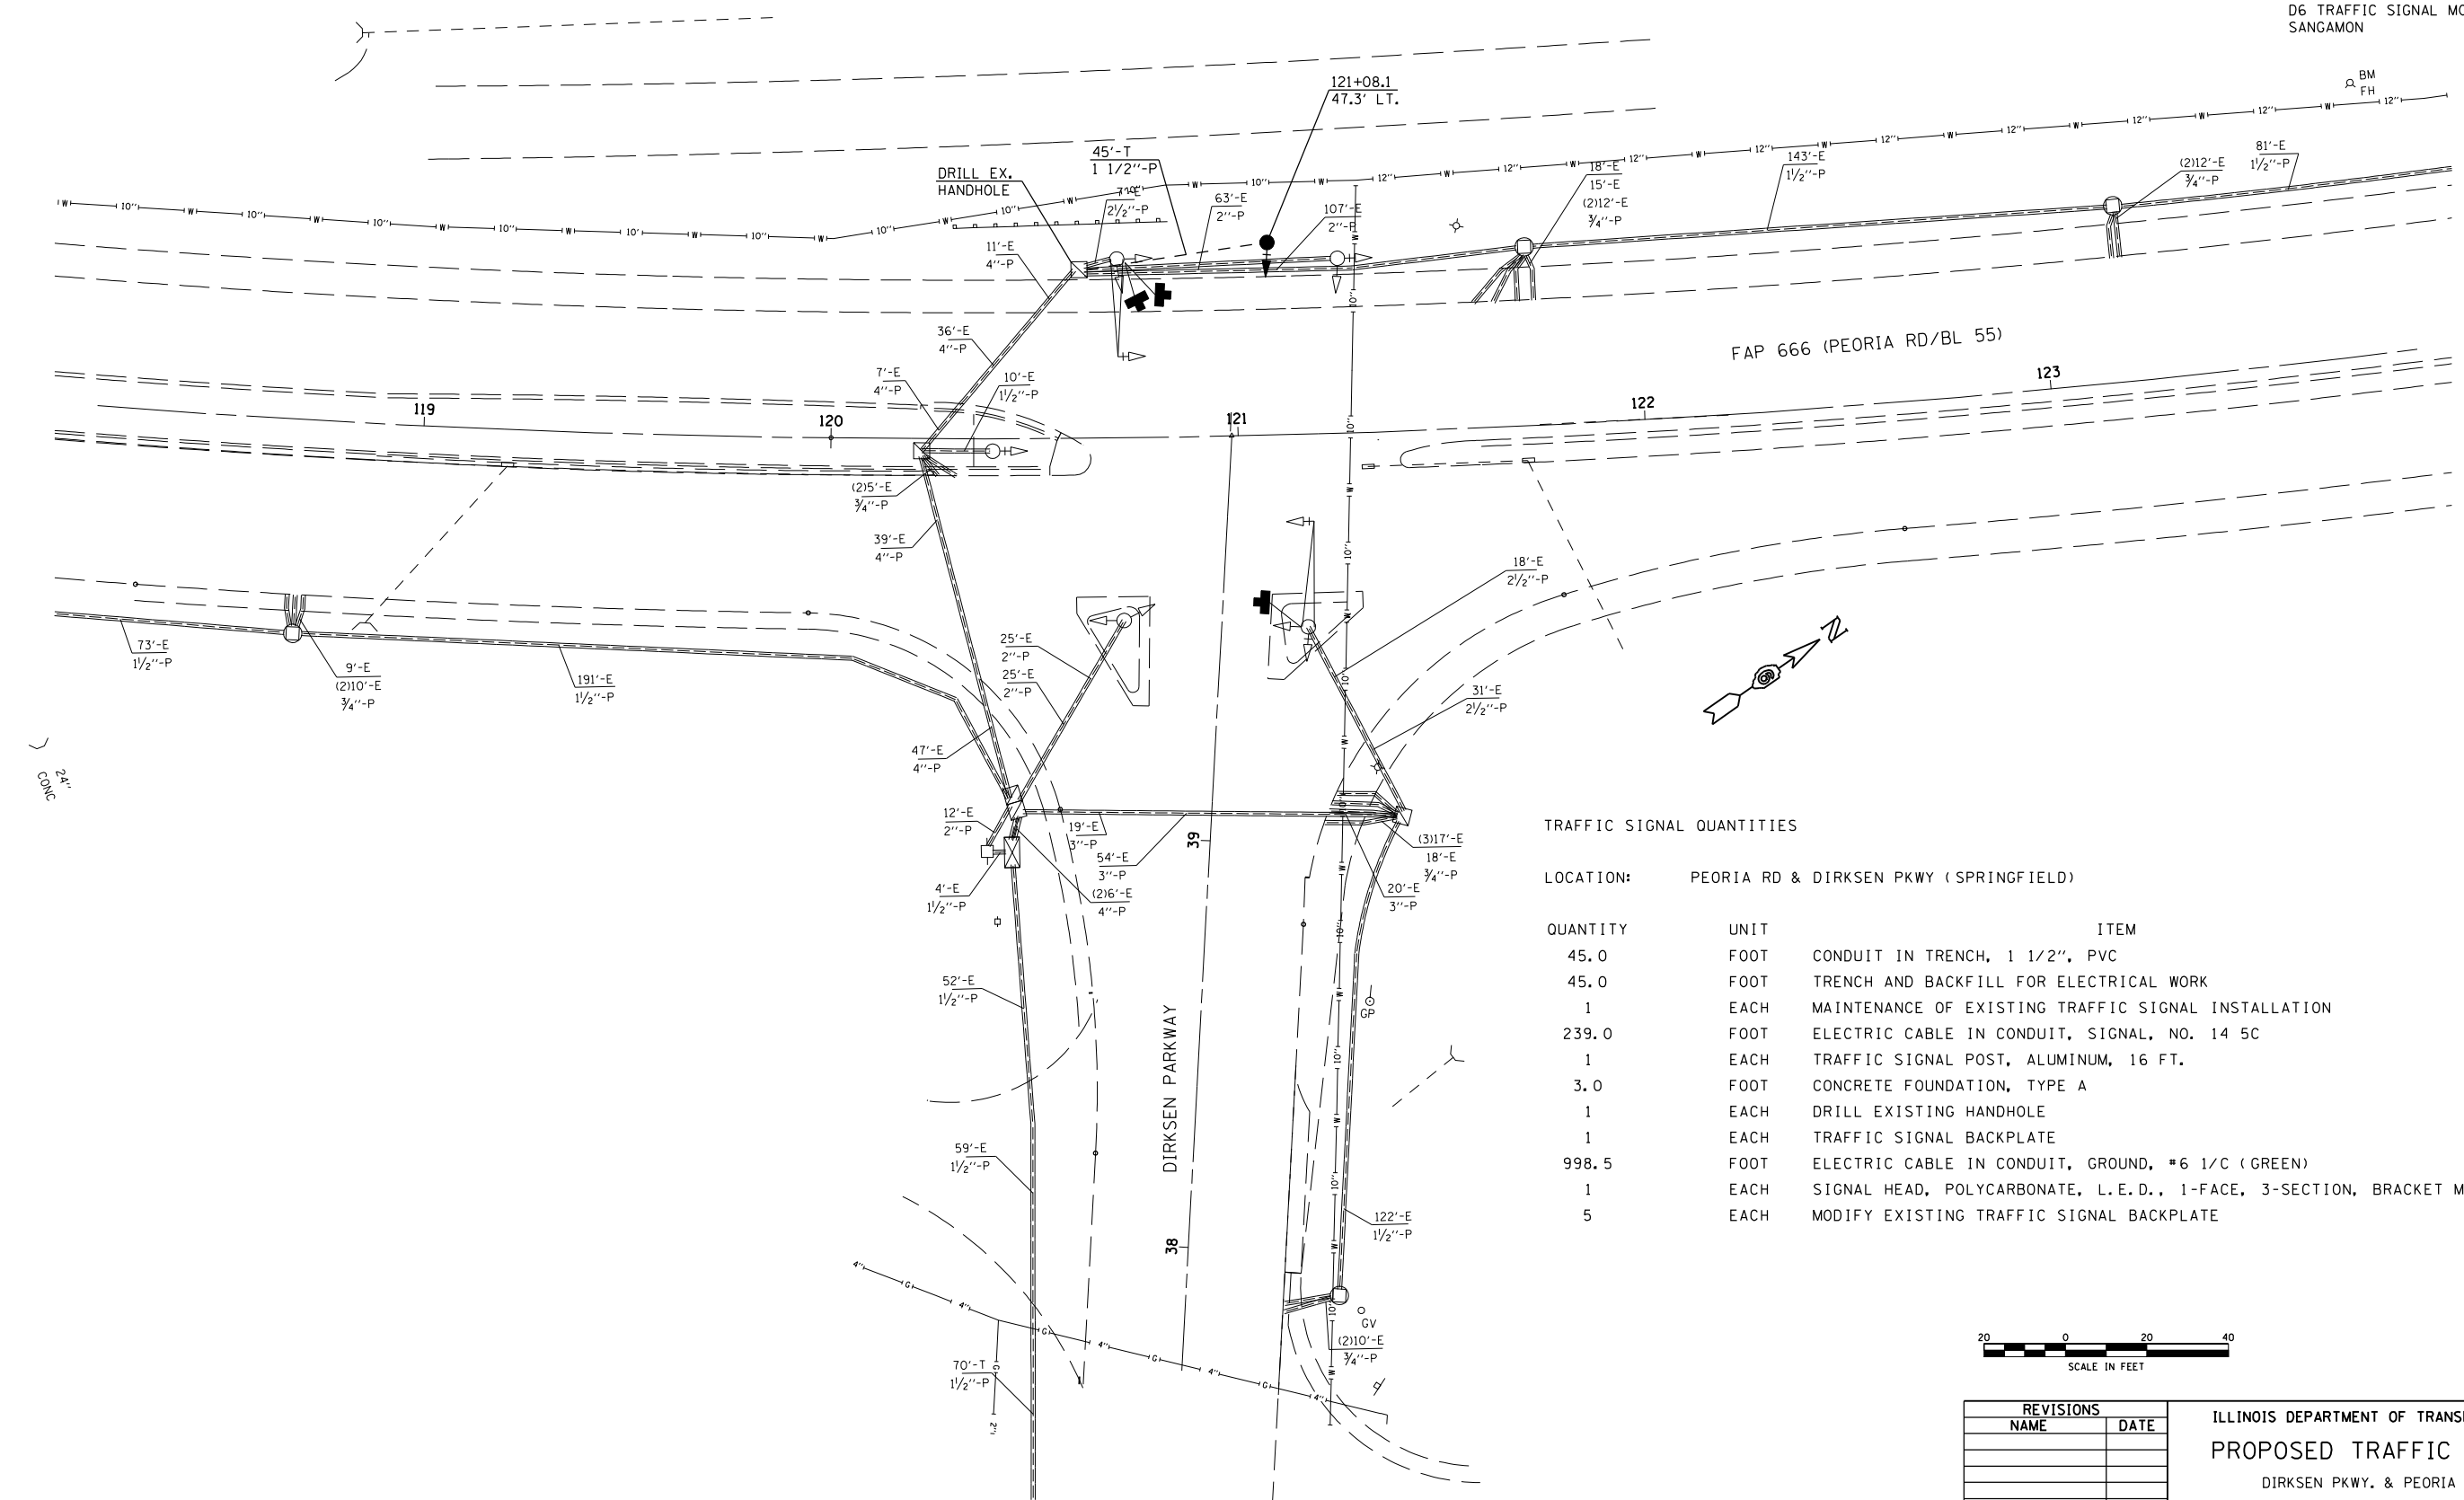

TRAFFIC SIGNAL QUANTITIES

LOCATION: PEORIA RD & DIRKSEN PKWY (SPRINGFIELD)

QUANTITY	UNIT	ITEM
45.0	FOOT	CONDUIT IN TRENCH, 1 1/2", PVC
45.0	FOOT	TRENCH AND BACKFILL FOR ELECTRICAL WORK
1	EACH	MAINTENANCE OF EXISTING TRAFFIC SIGNAL INSTALLATION
239.0	FOOT	ELECTRIC CABLE IN CONDUIT, SIGNAL, NO. 14 5C
1	EACH	TRAFFIC SIGNAL POST, ALUMINUM, 16 FT.
3.0	FOOT	CONCRETE FOUNDATION, TYPE A
1	EACH	DRILL EXISTING HANDHOLE
1	EACH	TRAFFIC SIGNAL BACKPLATE
998.5	FOOT	ELECTRIC CABLE IN CONDUIT, GROUND, #6 1/C (GREEN)
1	EACH	SIGNAL HEAD, POLYCARBONATE, L.E.D., 1-FACE, 3-SECTION, BRACKET MOUNTED
5	EACH	MODIFY EXISTING TRAFFIC SIGNAL BACKPLATE



REVISIONS	
NAME	DATE

ILLINOIS DEPARTMENT OF TRANSPORTATION
PROPOSED TRAFFIC SIGNALS
 DIRKSEN PKWY. & PEORIA RD.
 D6 TRAFFIC SIGNAL MOD 2007-1
 SANGAMON COUNTY
 SCALE: VERT. DRAWN BY KDA
 HORIZ. JUN. '06
 DATE CHECKED BY

PLOT DATE = 8/22/2006
 FILE NAME = c:\p\projects\652686\155dirksen\15.sheets.dgn
 PLOT SCALE = 4.23525' / IN.
 USER NAME = laughlinr1