
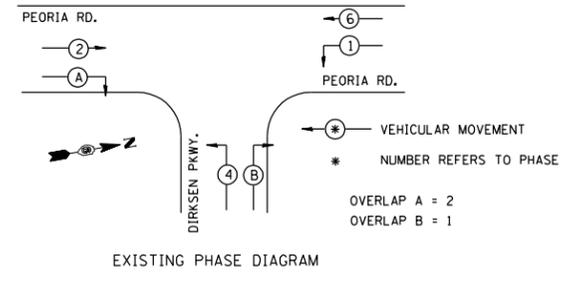


F.A. RTE.	SECTION	COUNTY	TOTAL SHEETS	SHEET NO.
.	.	.	15	11

STA.	TO STA.
FED. ROAD DIST. NO.	ILLINOIS FED. AID PROJECT

VARIOUS
D6 TRAFFIC SIGNAL MOD 2007-1
SANGAMON

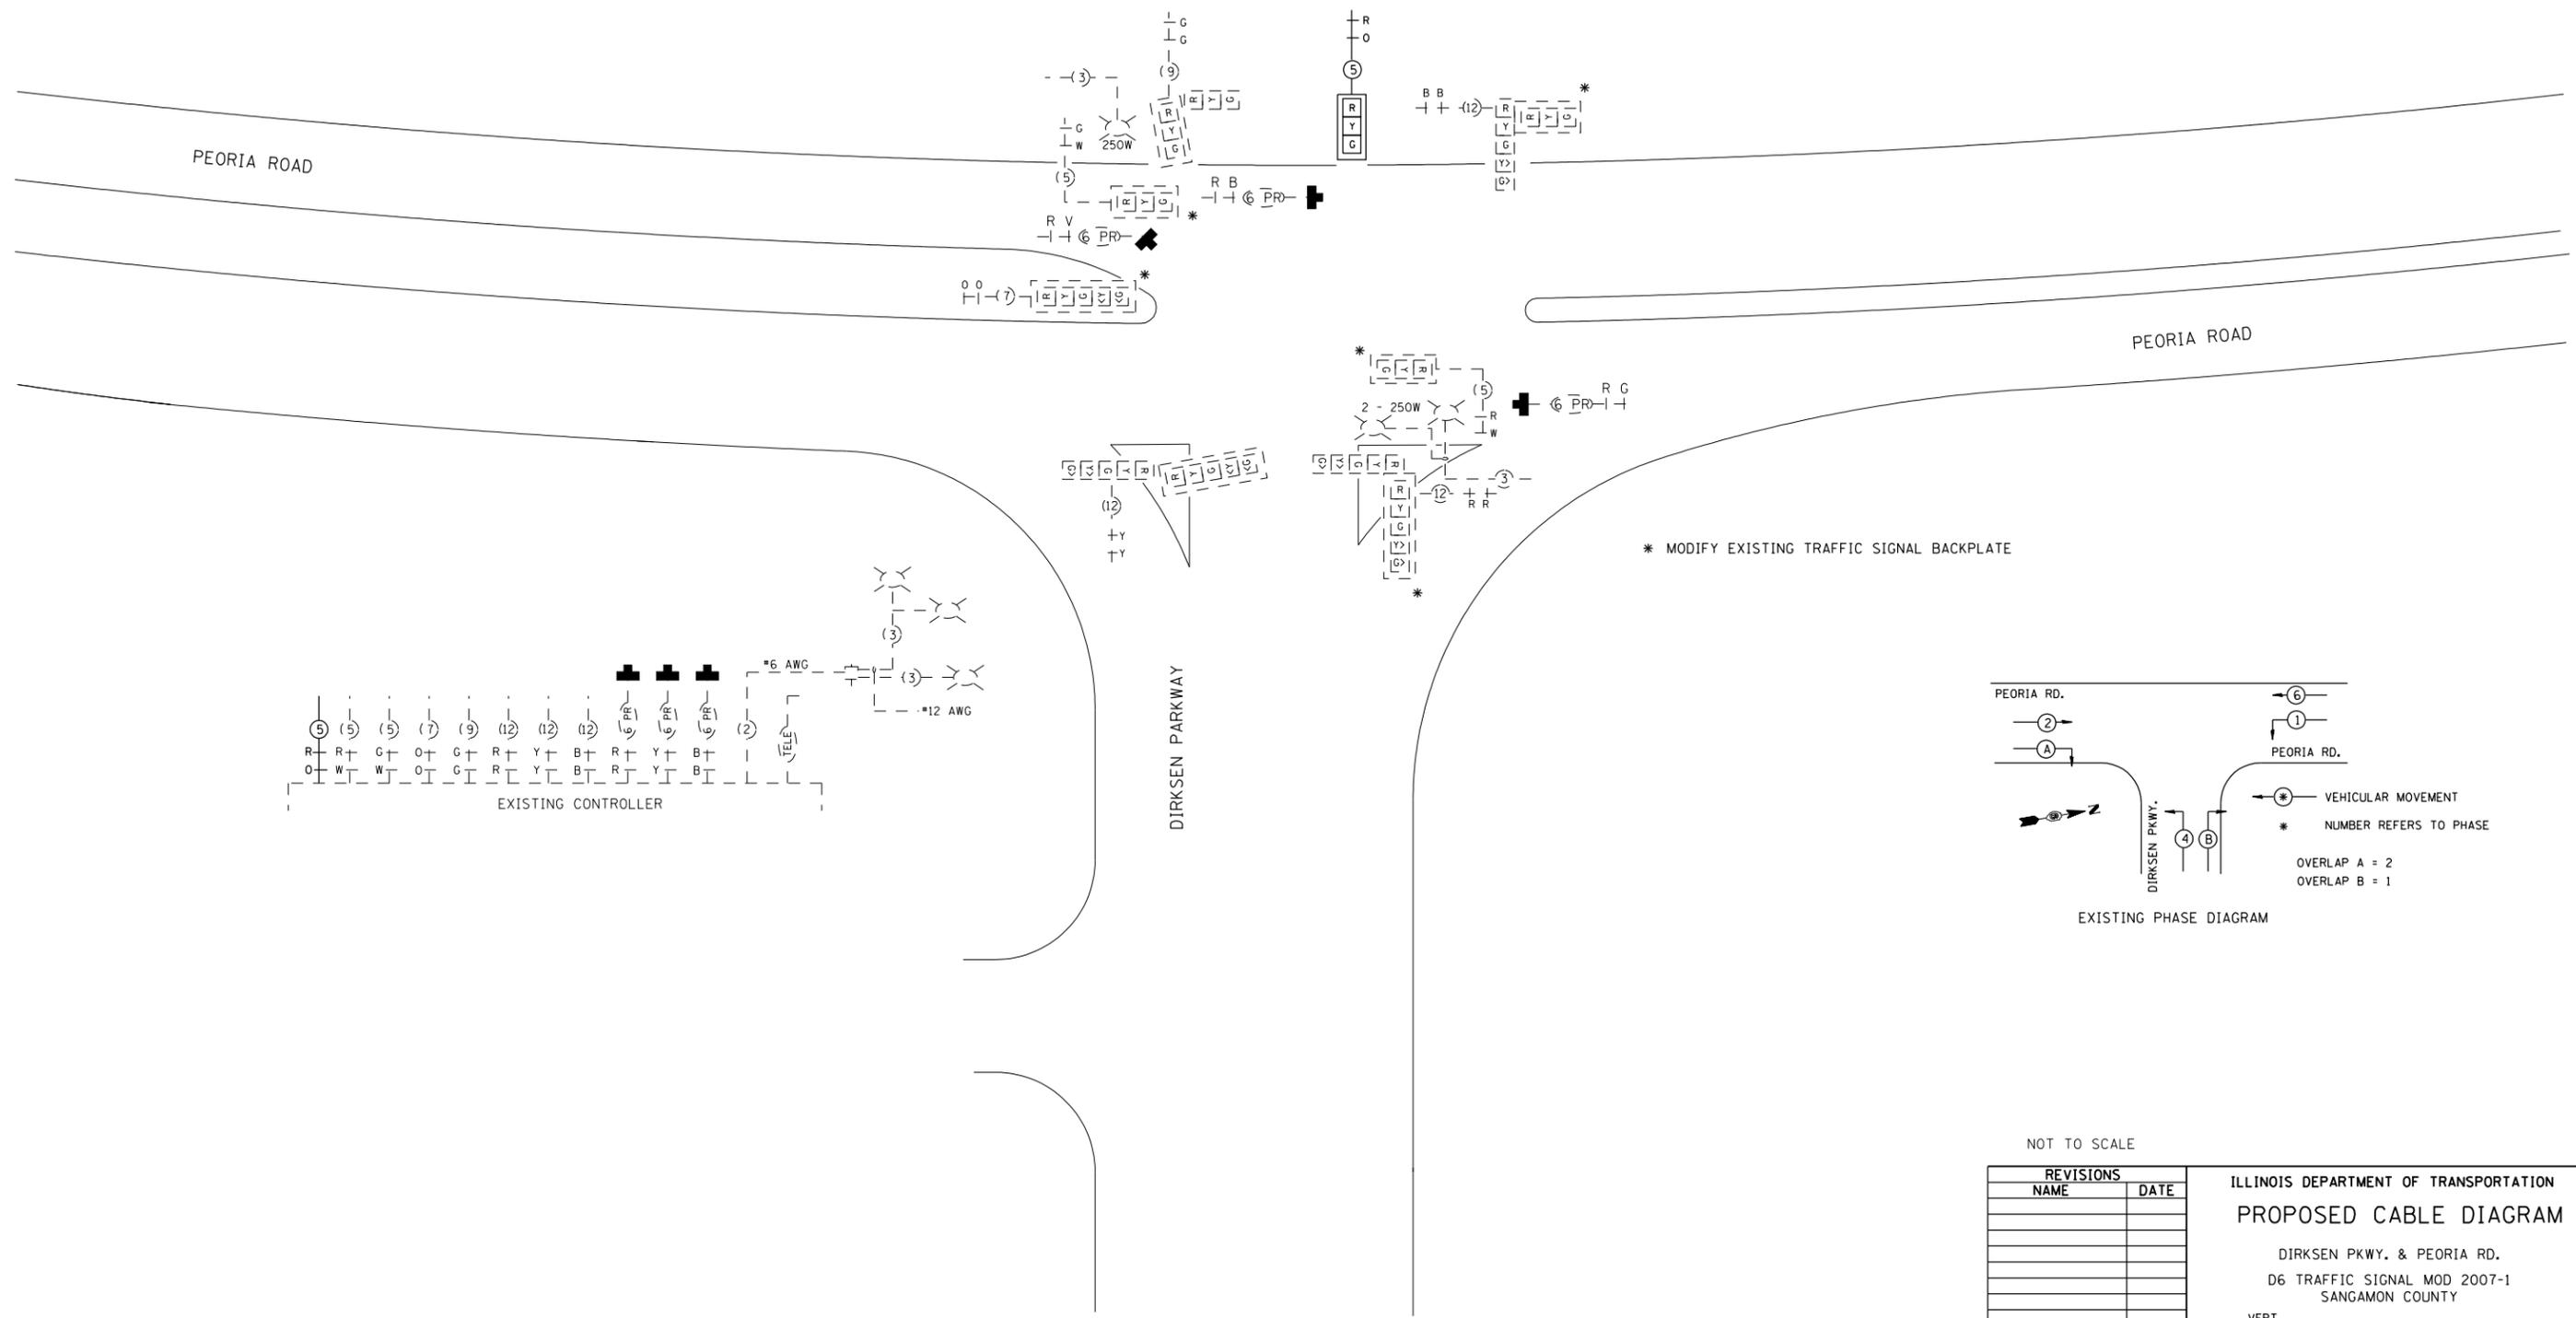

NOT TO SCALE

REVISIONS	
NAME	DATE

ILLINOIS DEPARTMENT OF TRANSPORTATION
PROPOSED CABLE DIAGRAM
DIRKSEN PKWY. & PEORIA RD.
D6 TRAFFIC SIGNAL MOD 2007-1
SANGAMON COUNTY

SCALE: VERT. DRAWN BY: KDA
 HORIZ. CHECKED BY:
DATE: JUN. '06