


F.A. RTE.	SECTION	COUNTY	TOTAL SHEETS	SHEET NO.
			15	13
STA.		TO STA.		
FED. ROAD DIST. NO.	ILLINOIS	FED. AID PROJECT		

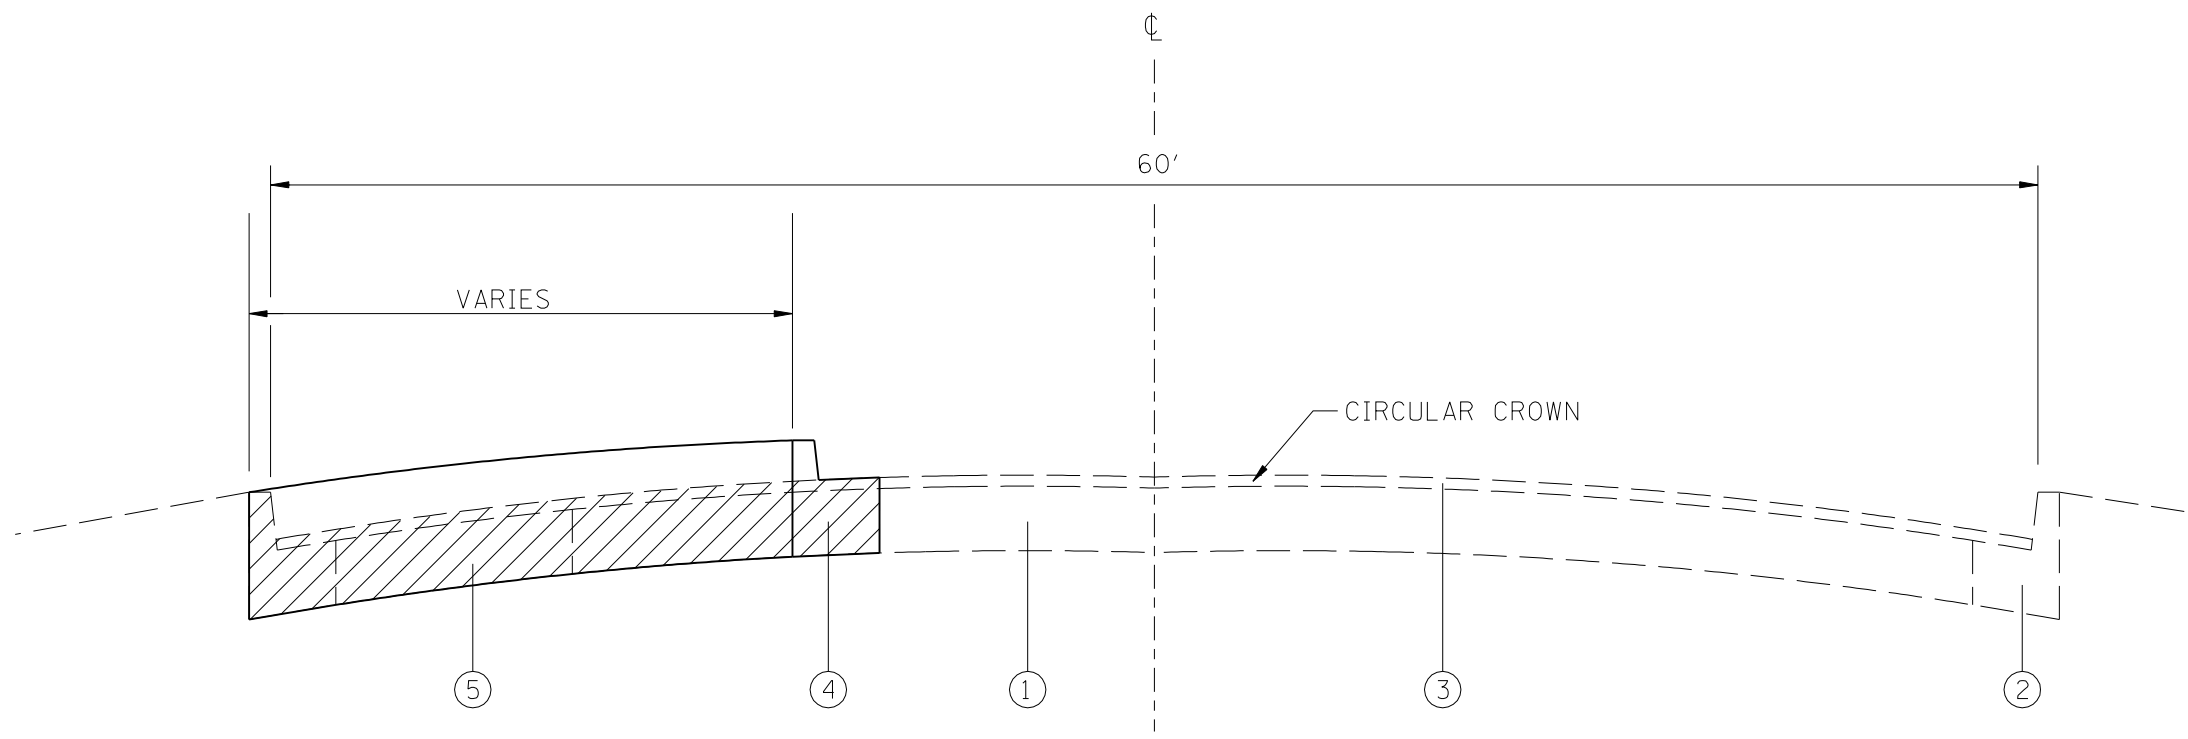

- ① EXISTING PCC PAVEMENT
- ② EXISTING B 6.18 CURB AND GUTTER
- ③ EXISTING BITUMINOUS RESURFACING-2 1/4"
- ④ PROPOSED B6.24 CURB AND GUTTER
- ⑤ EMBANKMENT (SPECIAL)

9TH STREET (BL I55)  
 STA. 56+68.78 TO STA. 56+47.37

PLOT DATE : 8/22/2006  
 FILE NAME : c:\p\projects\652606\bl051\laurel\sh\typical.dgn  
 PLOT SCALE : 1/8"=1'-0" / IN.  
 USER NAME : laughlin-1

REVISIONS		NAME	DATE
NO.	DESCRIPTION		

ILLINOIS DEPARTMENT OF TRANSPORTATION

**TYPICAL CROSS SECTION**

9th & LAUREL

D6 TRAFFIC SIGNAL MOD 2007-1

SANGAMON

SCALE: VERT.     DRAWN BY

          HORIZ.     CHECKED BY

DATE