



F.A.P. RTE.	SECTION	COUNTY	TOTAL SHEETS	SHEET NO.
735	.	MACOUPIN	5	4
STA.		TO STA.		
FED. ROAD DIST. NO.	ILLINOIS	FED. AID PROJECT		

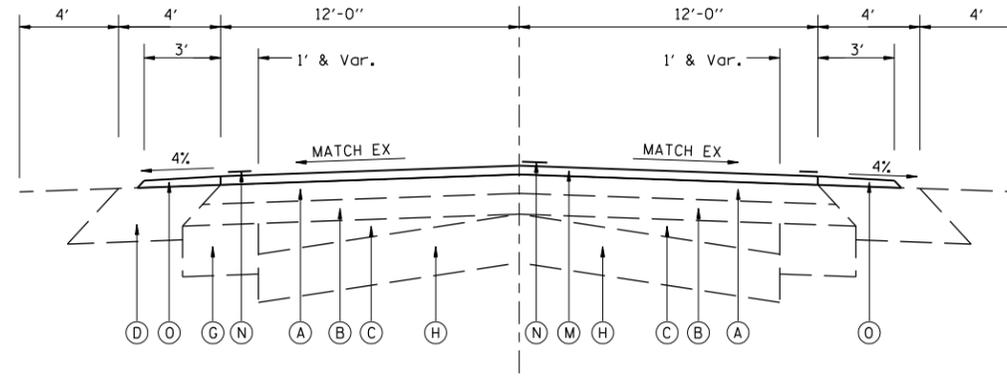

TYPICAL SECTION
 STA. 252+91 TO 292+00
 Bridge Omission
 283+97 to 285+03

- LEGEND
- (A) EX. BITUMINOUS CONCRETE SURFACE, MIX., TYPE 2, 1 1/2"
 - (B) EX. BITUMINOUS CONCRETE BINDER COURSE, TYPE 2, 1 1/2"
 - (C) EX. LEVELING BINDER (MACHINE METHOD), TYPE 2
 - (D) EX. AGG. SHLDS.
 - (E) EX. SUB BASE GRANULAR MATERIAL
 - (F) EX. SEAL COAT
 - (G) EX. BASE COURSE WIDENING, 8"
 - (H) EX AGG. BASE
 - (I) EX. BITUMINOUS CONCRETE SURFACE MIX. C. 3/4"
 - (J) EX. BITUMIONUS SURFACE TREATMENTS
 - (K) EX GUTTER, TYPE A
 - (L) PROPOSED MICRO-SURFACING 1 PASS
 - (M) PROPOSED CAPE SEAL
 - (N) PROPOSED 5" PAINT PAVEMENT MARKING
 - (O) PROPOSED AGGREGATE SHOULDER, TY B (THICKNESS VARIES)

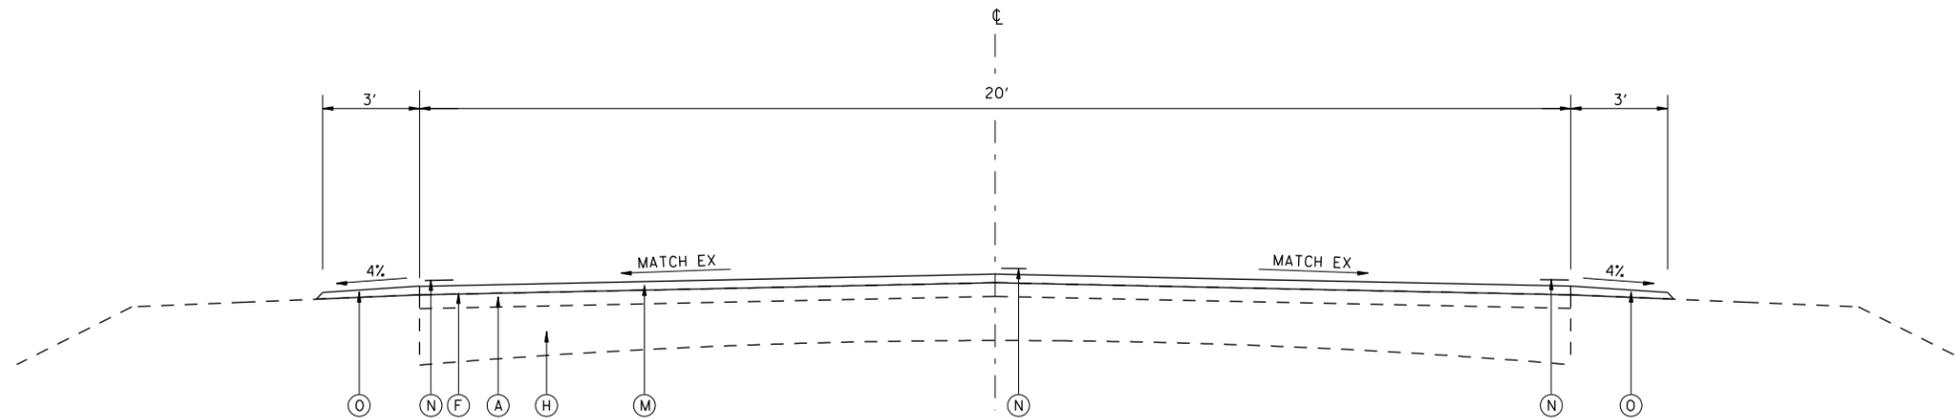

TYPICAL SECTION
 STA. 292+00 TO 399+75
 Bridge Omission
 379+27.9 to 385+32

REVISIONS	
NAME	DATE

ILLINOIS DEPARTMENT OF TRANSPORTATION
 TYPICAL SECTIONS
 FAP 735
 SECTION 6RS-3; 7RS-6
 MACOUPIN COUNTY
 SCALE: VERT. _____
 HORIZ. _____
 DATE _____ DRAWN BY _____
 CHECKED BY _____

PLOT DATE = 9/1/2006
 FILE NAME = c:\projects\650107\h\typical.dgn
 PLOT SCALE = 2:1, 7/16" / 1"
 USER NAME = laughlin-1