


F.A.P. RTE.	SECTION	COUNTY	TOTAL SHEETS	SHEET NO.
614	(144 BR)I-3	CASS	7	4
STA.		TO STA.		
FED. ROAD DIST. NO. 6		ILLINOIS FED. AID PROJECT		

CONTRACT 72B47

CONTRACT: 72A93  
SHEET 4 OF 5

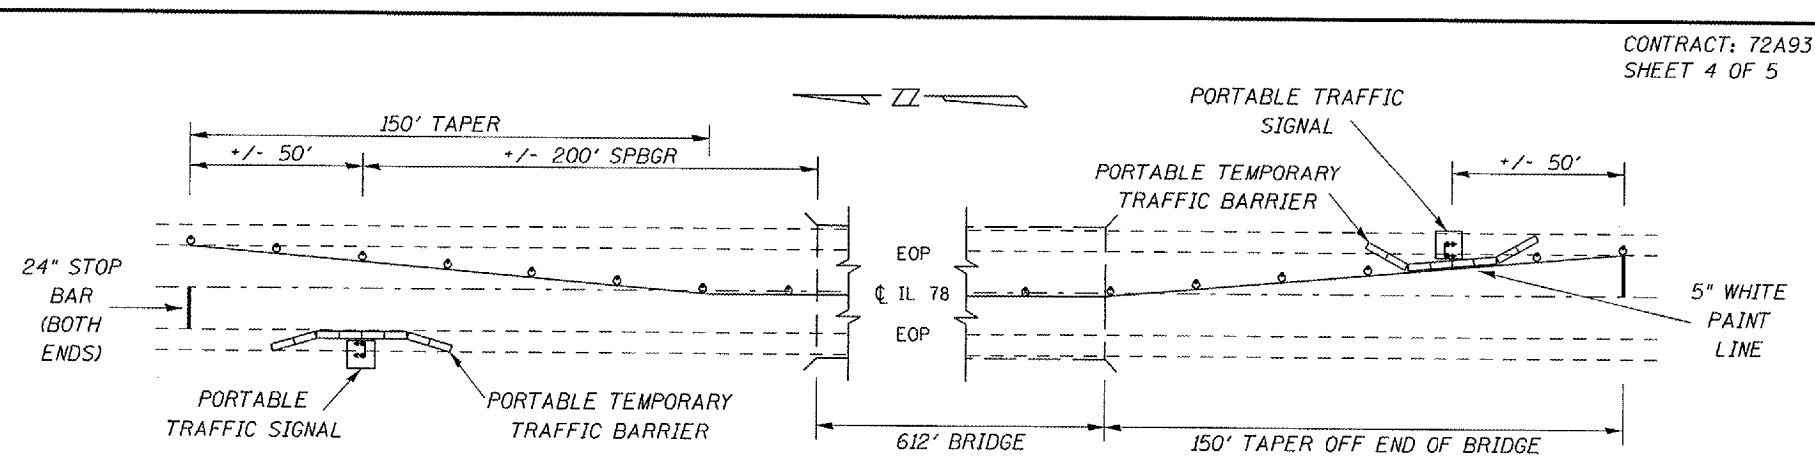

SIGNAL PLACEMENT AND STRIPING DETAIL

SYMBOLS

- DRUM WITH STEADY BURNING LIGHT
- ◐ TRAFFIC SIGNAL


NOTES:

THE NORTH TRAFFIC SIGNAL SHALL BE PLACED AT THE END OF THE SPBGR ALREADY IN PLACE. ANY EARTHWORK NECESSARY TO FIT THE SIGNAL AND TRAFFIC BARRIER ON THE SHOULDER SHALL BE INCLUDED IN THE BID PRICE FOR PORTABLE TRAFFIC SIGNALS.

THE BRIDGE SHALL BE STRIPED IN SUCH A WAY AS TO PREVENT ANY TRAFFIC FROM DRIVING ON THE CENTER DECK BEAM AND ALL DECK BEAMS TO THE EAST OF CENTER.

STOP BARS AND BARRELS PICTURED ON THIS SHEET SHALL BE PAID FOR AS TRAFFIC CONTROL AND PROTECTION, STANDARD 701316 (SPECIAL)

ALL TRAFFIC CONTROL DEVICES PLACED UNDER THIS CONTRACT SHALL BE LEFT IN PLACE AT THE COMPLETION OF THIS PROJECT AND SHALL BECOME PROPERTY OF THE STATE OF ILLINOIS. ALL TRAFFIC CONTROL DEVICES SHALL BE NEW WHEN INSTALLED AND SHALL BE IN GOOD CONDITION AT THE COMPLETION OF THE PROJECT. ANY DEVICES THAT ARE DAMAGED DURING THE PROJECT OR ARE IN LESS THAN GOOD CONDITION SHALL BE REPLACED AT THE CONTRACTOR'S EXPENSE.

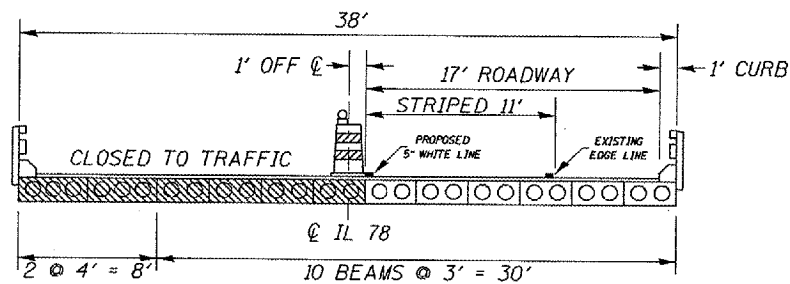

BRIDGE CROSS SECTION  
FACING SOUTH

TRAFFIC CONTROL DETAIL  
FAS 614 (IL 78)  
SECTION ~~(144 BR)I-2~~  
CASS COUNTY

THE ATTACHED PLAN SHEET FROM CONTACT 72A93 SHOWS THE PROPOSED TRAFFIC CONTROL DEVICES THAT ARE TO BE REMOVED UPON COMPLETION OF THE BRACING. THESE PLANS ARE FOR INFORMATION ONLY, AND IT IS UP TO THE CONTRACTOR TO VERIFY THE ACTUAL QUANTITY IN PLACE. NO ADJUSTMENTS WILL BE MADE, AND THE COST TO REMOVE THE DEVICES AND TRANSPORT THEM TO THE IDOT SPRINGFIELD YARD WILL BE PAID FOR AT THE CONTRACT UNIT PRICE OF LUMP SUM AS 'REMOVE EXISTING TRAFFIC CONTROL DEVICES'

REVISIONS		ILLINOIS DEPARTMENT OF TRANSPORTATION <b>EXISTING TRAFFIC CONTROL</b>
NAME	DATE	
		FAP ROUTE 614 (IL 78) SECTION (144 BR)I-3 CASS COUNTY
SCALE:	DRAWN BY:	
DATE:	CHECKED BY:	