

STATION EQUATION
 $1228+25.7bk=18+96.57ah$

STRUCTURE NO:
069-0043 W.B. &
069-0042 E.B.

STRUCTURE NO:
069-0049 W.B. &
069-0048 E.B.


STATION EQUATION
 $134+34.95bk=134+76.99ah$

STATION EQUATION
 $373+60.9bk=370+71.08ah$

STRUCTURE NO:
069-0059 W.B. &
069-0060 E.B.

END PROJECT
STA. 185+00

BEGIN PROJECT
STA. 46+51

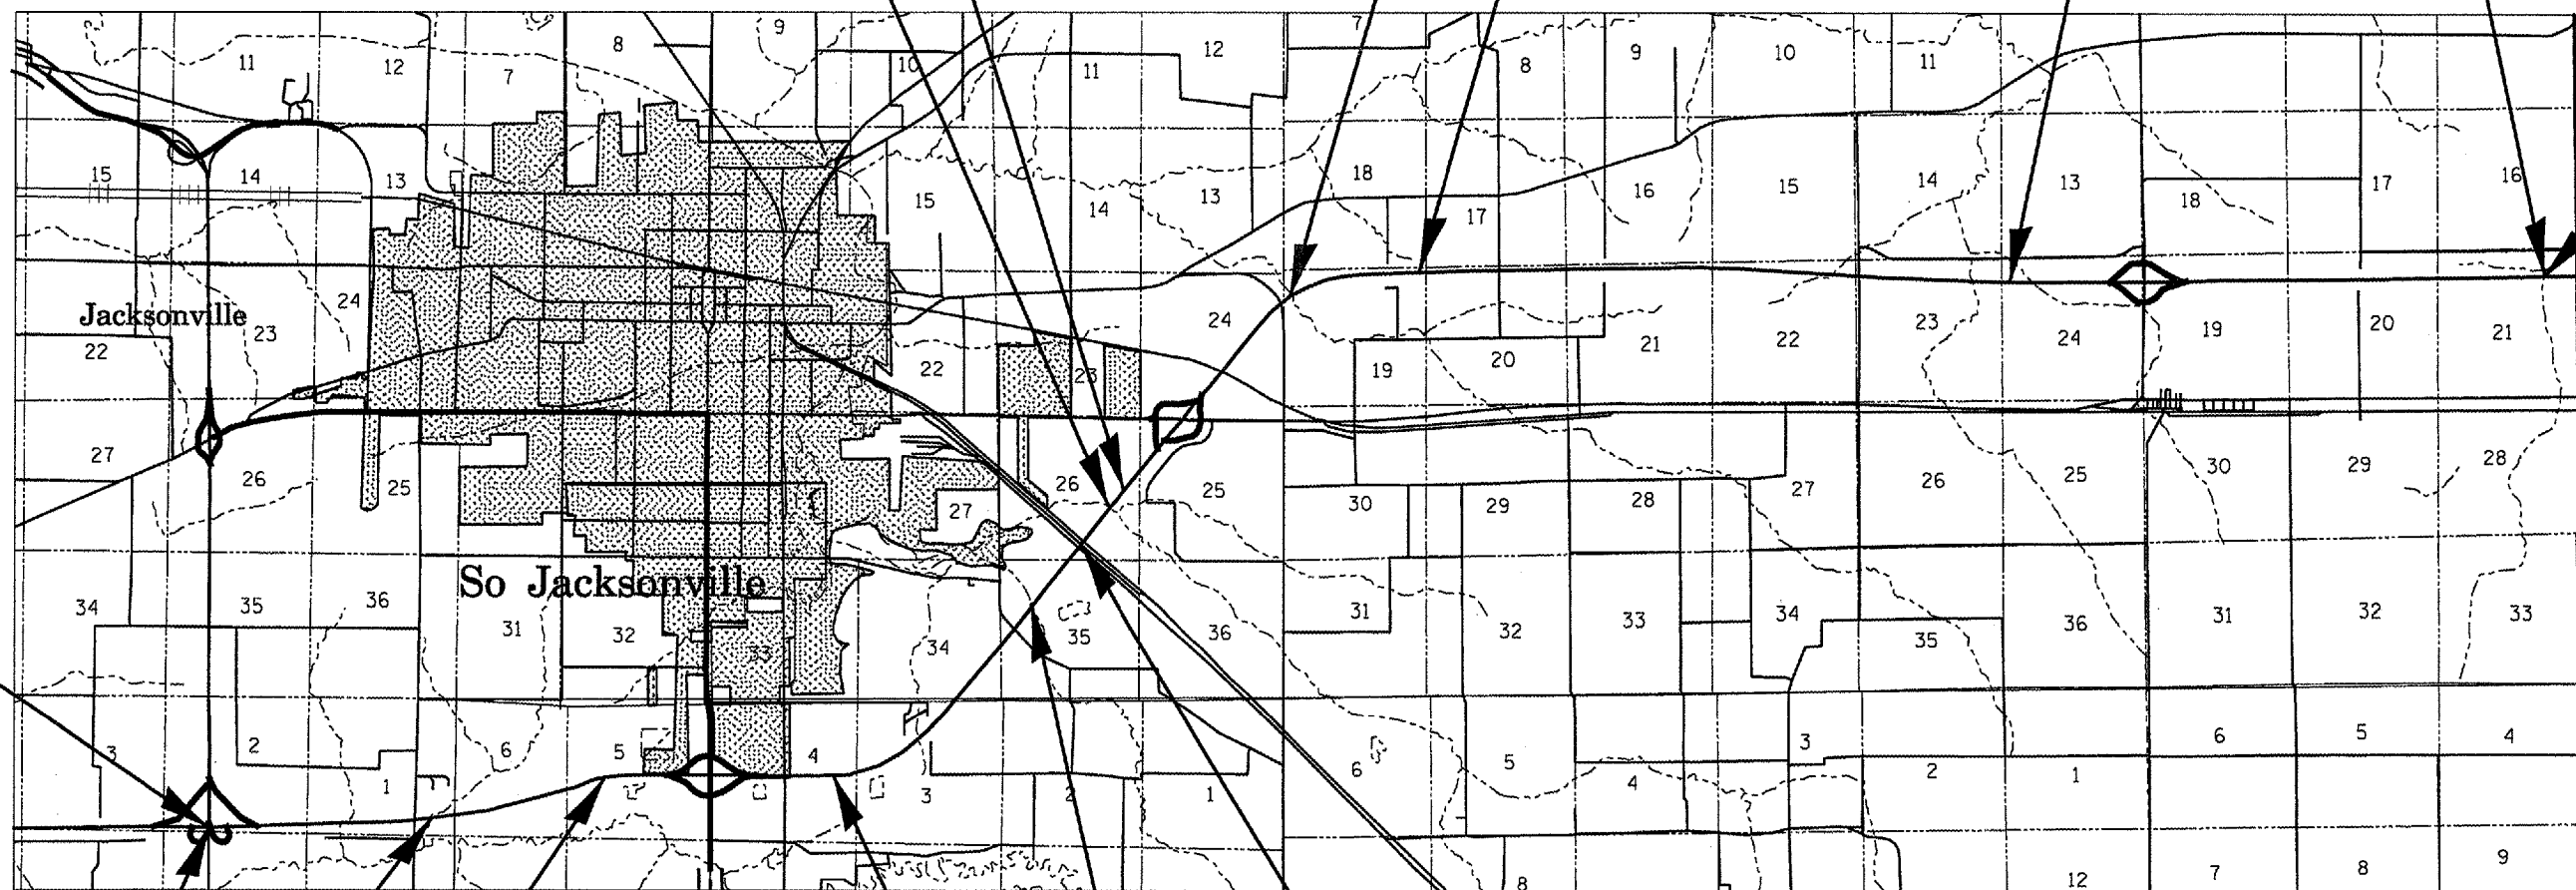

STRUCTURE NO:
069-0055 W.B. &
069-0056 E.B.

STRUCTURE NO:
069-0057 W.B. &
069-0058 E.B.

STATION EQUATION
 $212+67.3bk=999+00.00ah$

STRUCTURE NO:
069-0041 W.B. &
069-0040 E.B.

STRUCTURE NO:
069-0039 W.B. &
069-0038 E.B.

STRUCTURE NO:
069-0036 W.B. &
069-0035 E.B.

PLAN
FAI 72 (I-72)
SECTION D-6 JOINT REPLACE 2008
MORGAN COUNTY