


F.A.P. RTE.	SECTION	COUNTY	TOTAL SHEETS	SHEET NO.
749	(122BR)BR	COLES	49	13
STA.	TO STA.			
FED. ROAD DIST. NO.	ILLINOIS	FED. AID PROJECT		

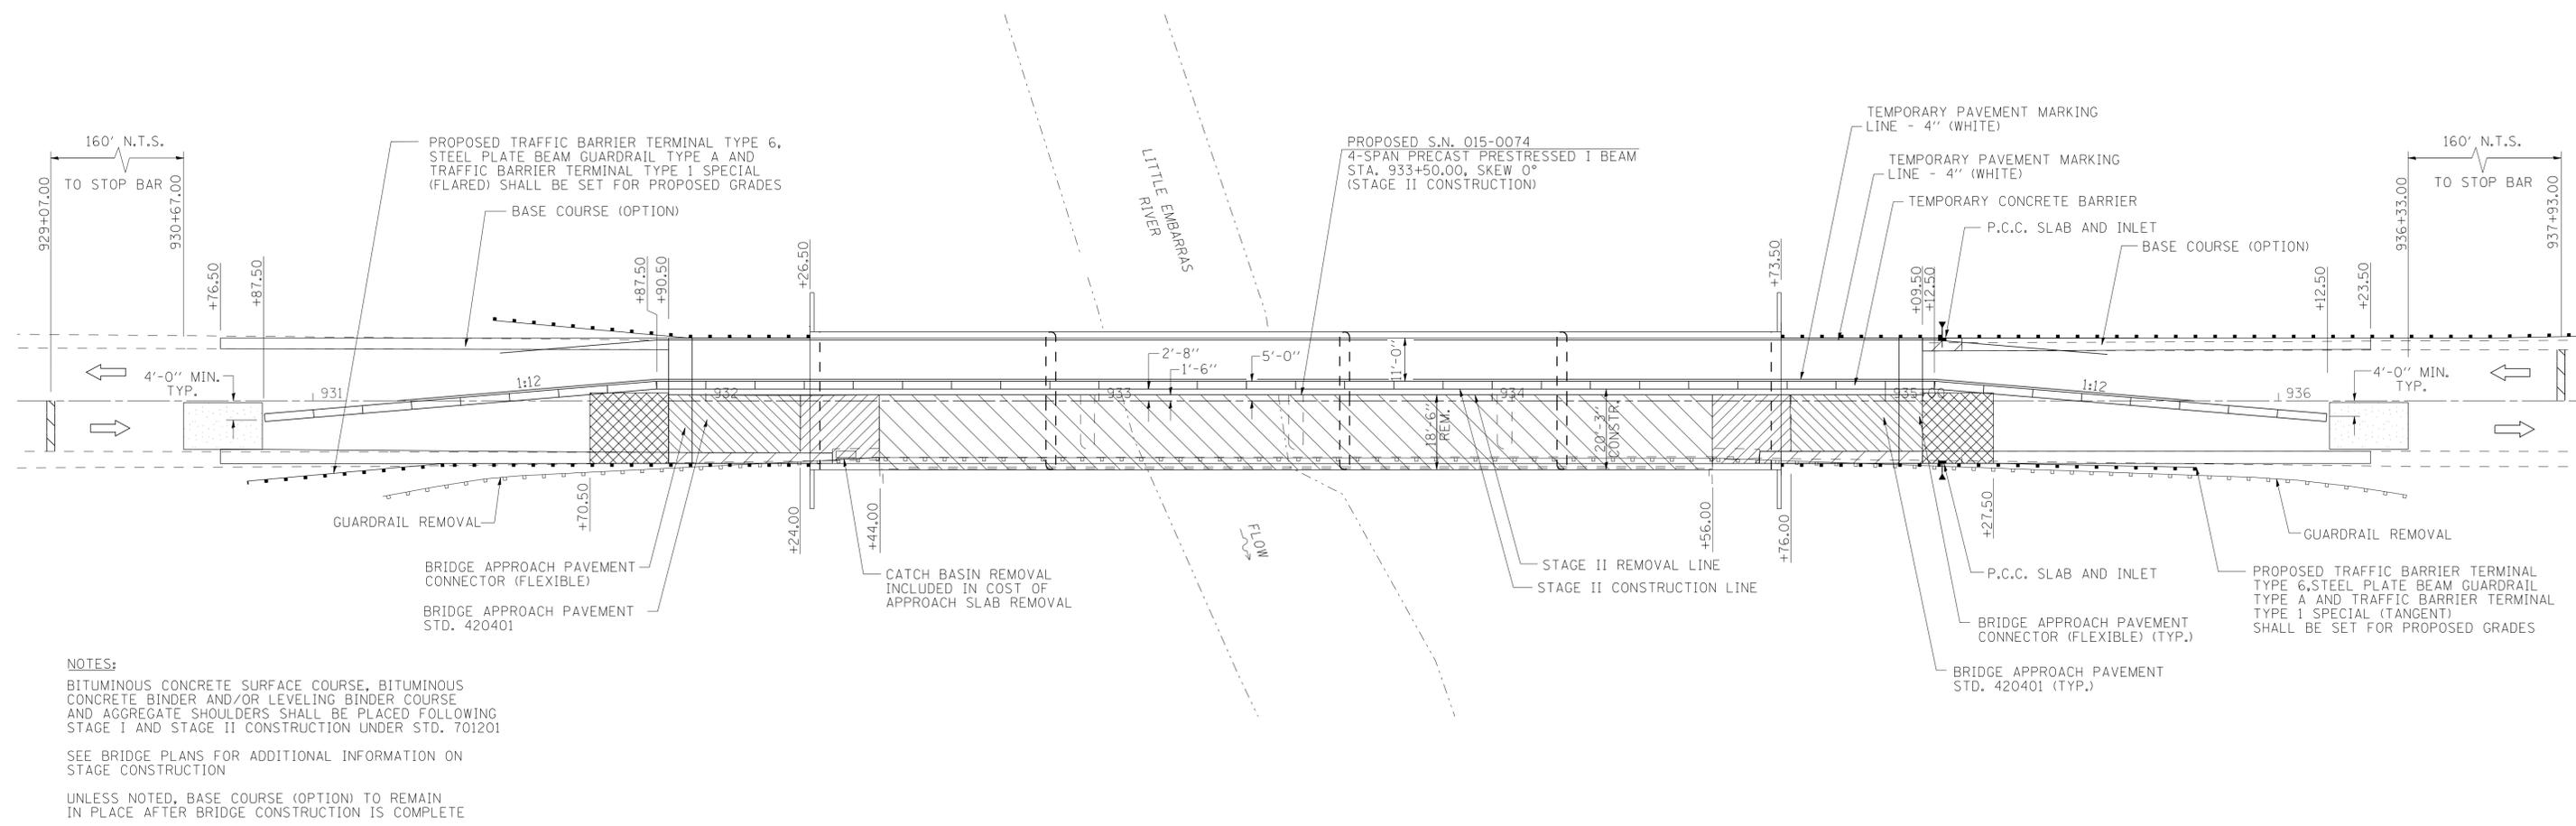

**NOTES:**  
 BITUMINOUS CONCRETE SURFACE COURSE, BITUMINOUS CONCRETE BINDER AND/OR LEVELING BINDER COURSE AND AGGREGATE SHOULDERS SHALL BE PLACED FOLLOWING STAGE I AND STAGE II CONSTRUCTION UNDER STD. 701201  
 SEE BRIDGE PLANS FOR ADDITIONAL INFORMATION ON STAGE CONSTRUCTION  
 UNLESS NOTED, BASE COURSE (OPTION) TO REMAIN IN PLACE AFTER BRIDGE CONSTRUCTION IS COMPLETE  
 ALL DETAILS NOT SHOWN ARE TO BE PER THE REQUIREMENTS OF STD. 701201.  
 FOR ADDITIONAL DETAILS ON LANE CLOSURES WITH BARRIERS, SEE SPECIAL PROVISION FOR TRAFFIC CONTROL AND PROTECTION AND STD. 701321  
 CONSTRUCT P.C.C. SLAB AND INLET AT LT. SHOULDER FOLLOWING STAGE II CONSTRUCTION UTILIZING STD. 701201.

**LEGEND**

- BASE COURSE (OPTION) REMOVAL (PAID FOR AS PAVEMENT REMOVAL)
- PAVEMENT REMOVAL
- APPROACH SLAB REMOVAL
- BRIDGE REMOVAL
- TEMPORARY RAMP
- IMPACT ATTENUATOR (NON-REDIRECTIVE), TEST LEVEL 3
- STOP BAR

**STAGE II**

REVISIONS	
NAME	DATE

ILLINOIS DEPARTMENT OF TRANSPORTATION  
**TRAFFIC CONTROL PLAN  
 STAGE II CONSTRUCTION**  
 DATE 1/06  
 DRAWN BY MLO  
 CHECKED BY PBB

PLOT DATE = 7/24/2006  
 FILE NAME = F:\03\0301\05\Drawings\StageConstruction.dgn  
 PLOT SCALE = 20.000 / IN.  
 USER NAME = Trucks